

निक- आन्तरिक विभाग कार्य के संपर्क में
लाए सन् २०२० ३३३५ प्राधिकरण में
वापस है

विलोक

निक- आन्तरिक विभाग कार्य के संपर्क में
लाए सन् २०२० ३३३५ प्राधिकरण में
वापस है

अवर अभियन्ता (भवन)
भागरा विकास प्राधिकरण, भागरा

अधिसारी अभियन्ता (भवन)
भागरा विकास प्राधिकरण, भागरा

26/5/2020

NOTE: all dimension are in meter


PLOT WISE AREA STATEMENT

PLOT NO.	SIZE	AREA (sq.m.)	TOTAL (NO)	T. AREA (sq.m.)
01-05	6.56X14.04	92.10	05	460.50
06	6.40X14.33	91.71	01	91.71
07-37	6.10X14.33	87.41	31	2709.71
38	6.73X14.33	96.44	01	96.44
39	6.75X18.13	122.38	01	122.38
40	6.20X18.03	111.85	01	111.85
41	6.20X17.83	110.67	01	110.67
42	6.20X17.62	109.43	01	109.43
43	6.20X17.43	108.25	01	108.25
44	6.20X17.22	107.01	01	107.01
45	6.20X17.02	105.84	01	105.84
46	6.20X16.81	104.59	01	104.59
47	6.20X16.61	103.42	01	103.42
48	6.20X16.41	102.18	01	102.18
49	6.10X16.21	99.37	01	99.37
50	6.10X16.00	98.15	01	98.15
51	6.10X15.80	96.38	01	96.38
52	6.10X15.60	95.16	01	95.16
53	6.10X15.40	94.61	01	94.61
54	6.10X15.20	93.39	01	93.39
55	6.10X14.99	91.44	01	91.44
56	6.10X14.79	91.01	01	91.01
57	6.88X14.33	91.98	01	91.98
58-73	6.10X14.33	87.41	16	1398.56
74	6.10X14.31	86.82	01	86.82
75	6.13X14.00	85.82	01	85.82
76-90	6.13X14.00	85.82	15	1287.30
TOTAL PLOTS AREA		90 NO		8153.97
C-1	6.43X14.04	90.28	01	90.28


AREA PARK

PARK NO-01	1057.99	Sqmt
PARK NO-2	305.93	Sqmt
PARK TOTAL	1363.92	Sqmt

STRUCTURAL & ARCHITECTURAL CONSULTANT
Regd. A-549085-6
56, Jaipur House Market, Agra-10

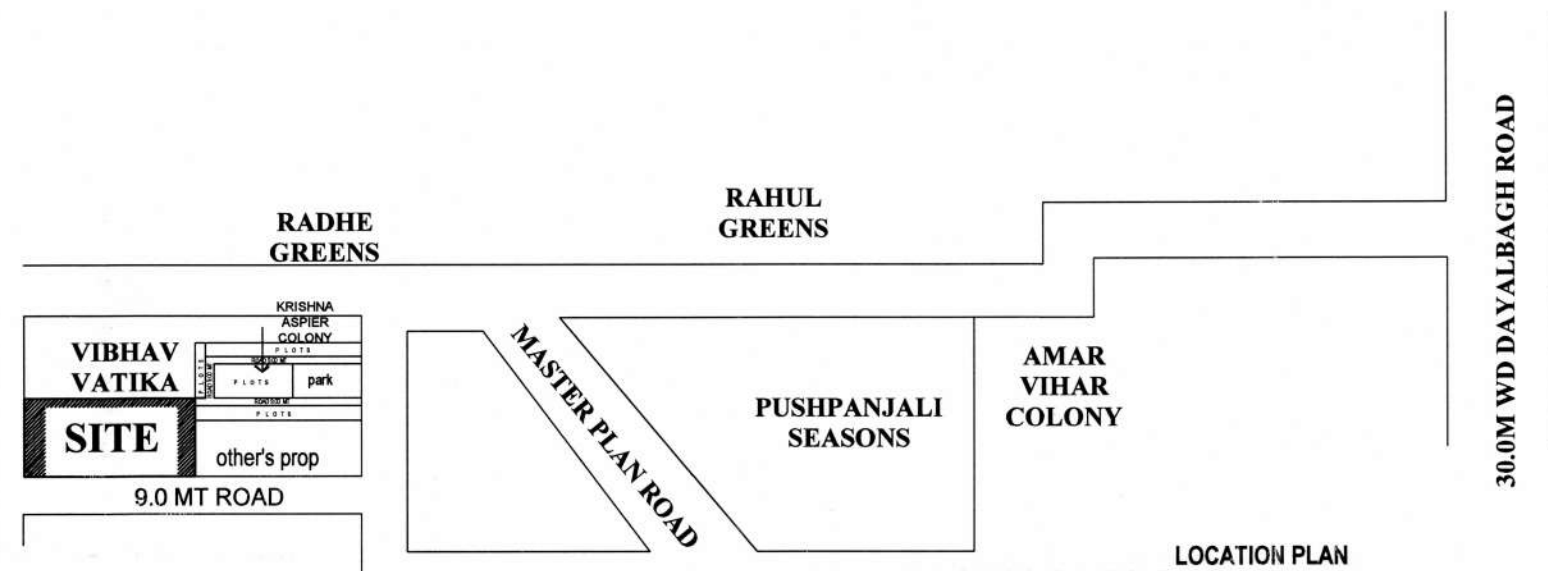

SAZRA PLAN (NOT TO SCALE)

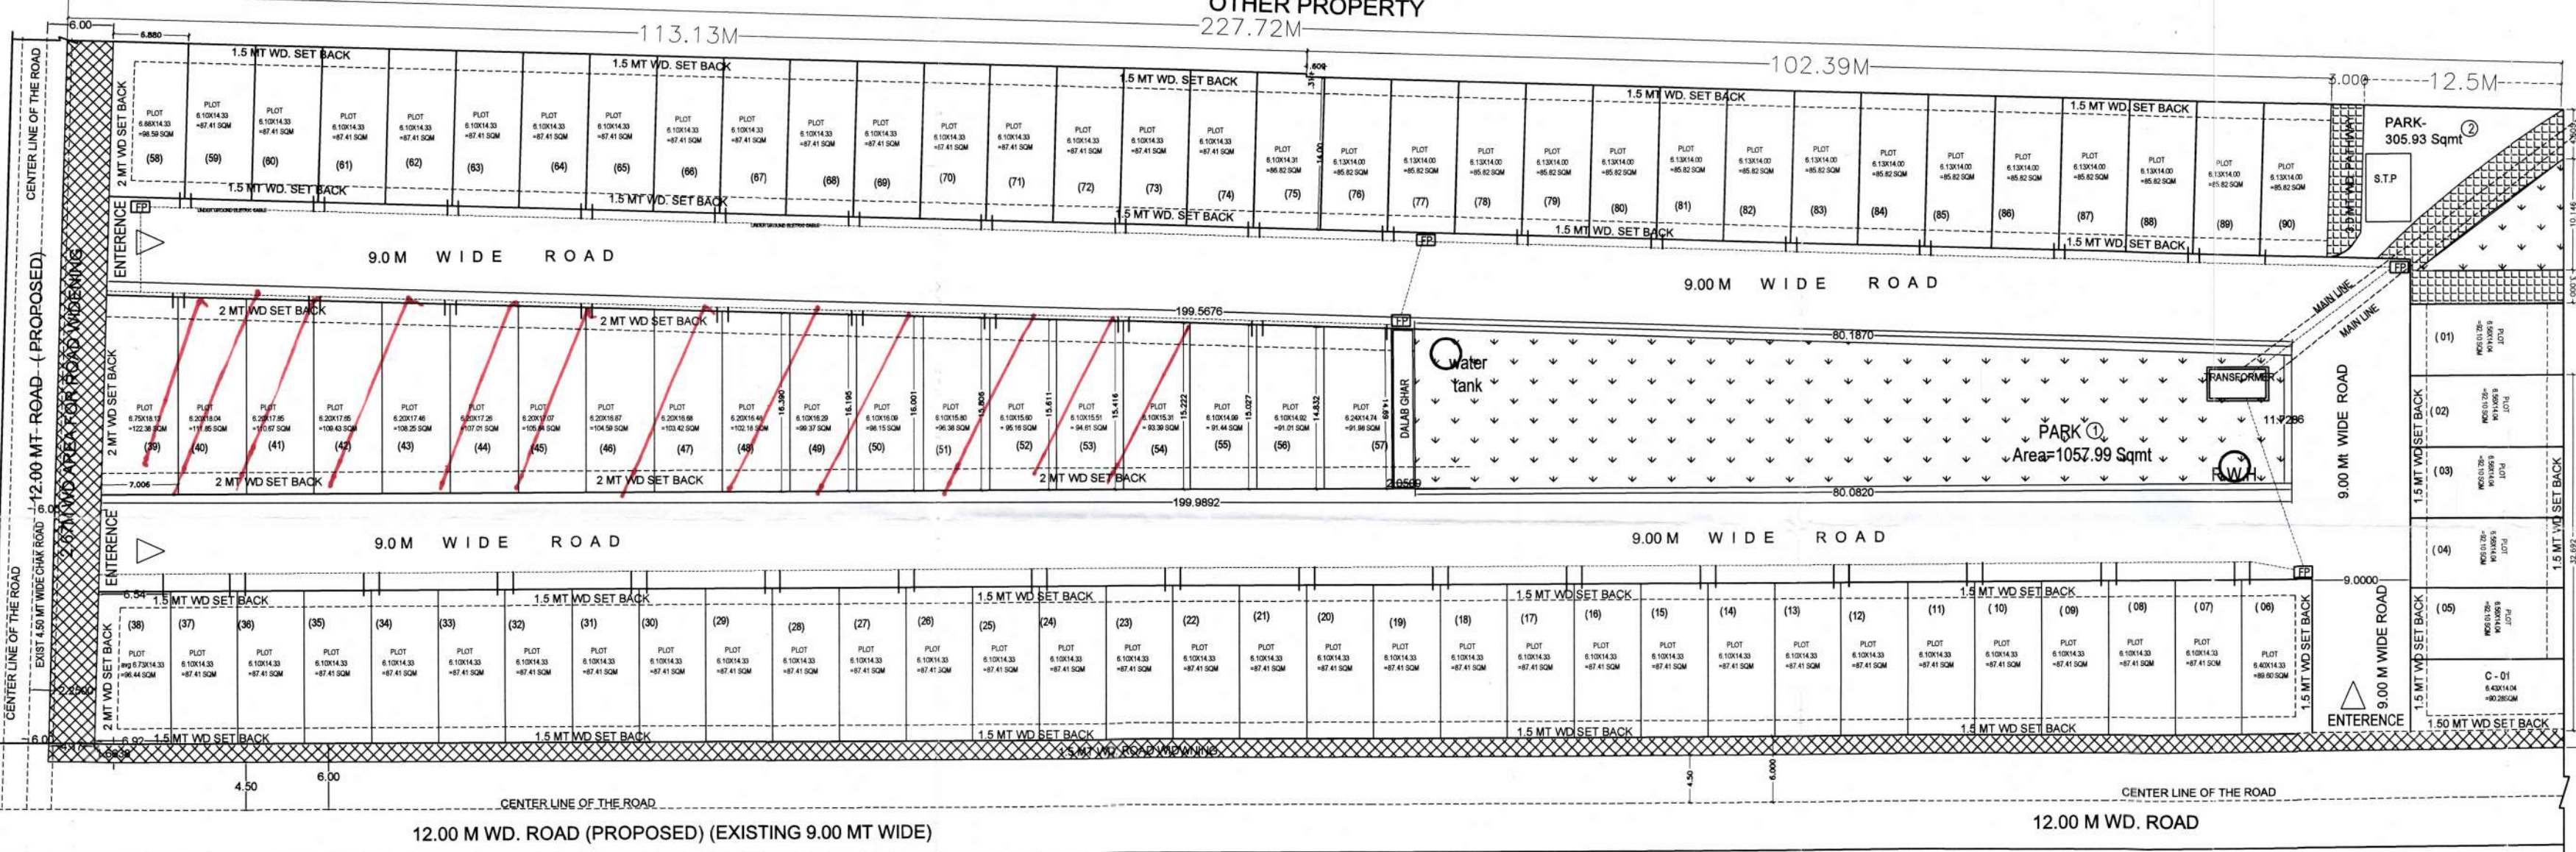

PROPOSED SERVICE PLAN 'KRISHNA ASPIRE' EXTENSION SITUATED AT KHASRA NO. 06 (PART), MAUZA JAGANPUR, NEAR RADHE GREENS, DAYALBAGH, AGRA.
OWNER : MR. ASHOK KUMAR GOYAL

AREA CHART	IN SQ MT
TOTAL LAND AREA (AS PER DOCUMENT)	14352.00 SQM.
TOTAL LAND AREA (AS PER SITE)	14273.76 SQM.
AREA UNDER ROAD WIDENING	639.32
NET PLOT AREA	13634.44 100.00%
AREA UNDER PLOTS	8153.97 59.80 %
AREA UNDER CONV. SHOP	90.28 .66%
AREA UNDER PARK	1363.92 10.00 %
AREA UNDER ROAD	3946.27 28.96%
AREA UNDER DALAB GHAR	30.00 .22%
AREA UNDER S.T.P	50.00 .36%

REFERENCES:-

ELECTRIC LINE
TREE

DRAWN BY
DEEPAK

SCALE
1:250



MODERN HOUSE PLANNER'S
56- JAIPUR HOUSE MARKET AGRA
PH- 09897690908, 9760702742