

This drawing is a "COPYRIGHT" contents and shall not be used or reproduced without the permission of the Architect.



PROJECT
PROPOSED GROUP HOUSING
 ON KHASARA, NO. [69,70,71,72,73,74,75] AT
 VILLAGE AHMAMAU, NEAR SECTOR-7, GOMTI
 NAGAR EXTENSION, AMAR SHAHEED
 PATH, LUCKNOW.

NOTES

DRAWING TITLE
 SUBMISSION DRAWING
 (SERVICES PLAN)

ARCHITECT
 TRIPTE AWASTHI

SCALE
 1:250





DATE
 JUNE-2017

यह मानचित्र सलनक महाराजना 2021 तथा भवन उपपति 2008 तहत
 सत्यक भासनादे जी के अनुरूप तैयार किया गया है।

CLIENT/OWNERS
OMAXE
 Turning dreams into reality
 OMAXE LTD
 CYBER TOWER IIND FLOOR, TC-34V2
 VIBHUTI KHAND, GOMTI NAGAR
 LUCKNOW-226001
 CALL-(0522)-4913000,4000173

ARCHITECT'S SIGNATURES
 OWNERS SIGNATURES

DRAWING NUMBER GH/OH-2/SUB/PLAN/SP/2/11

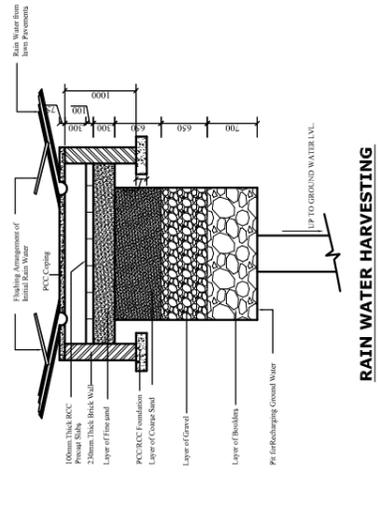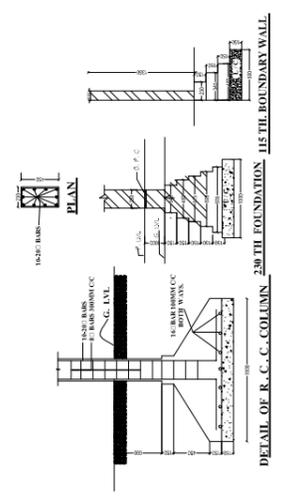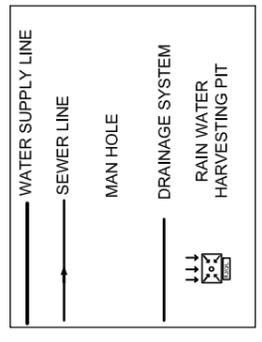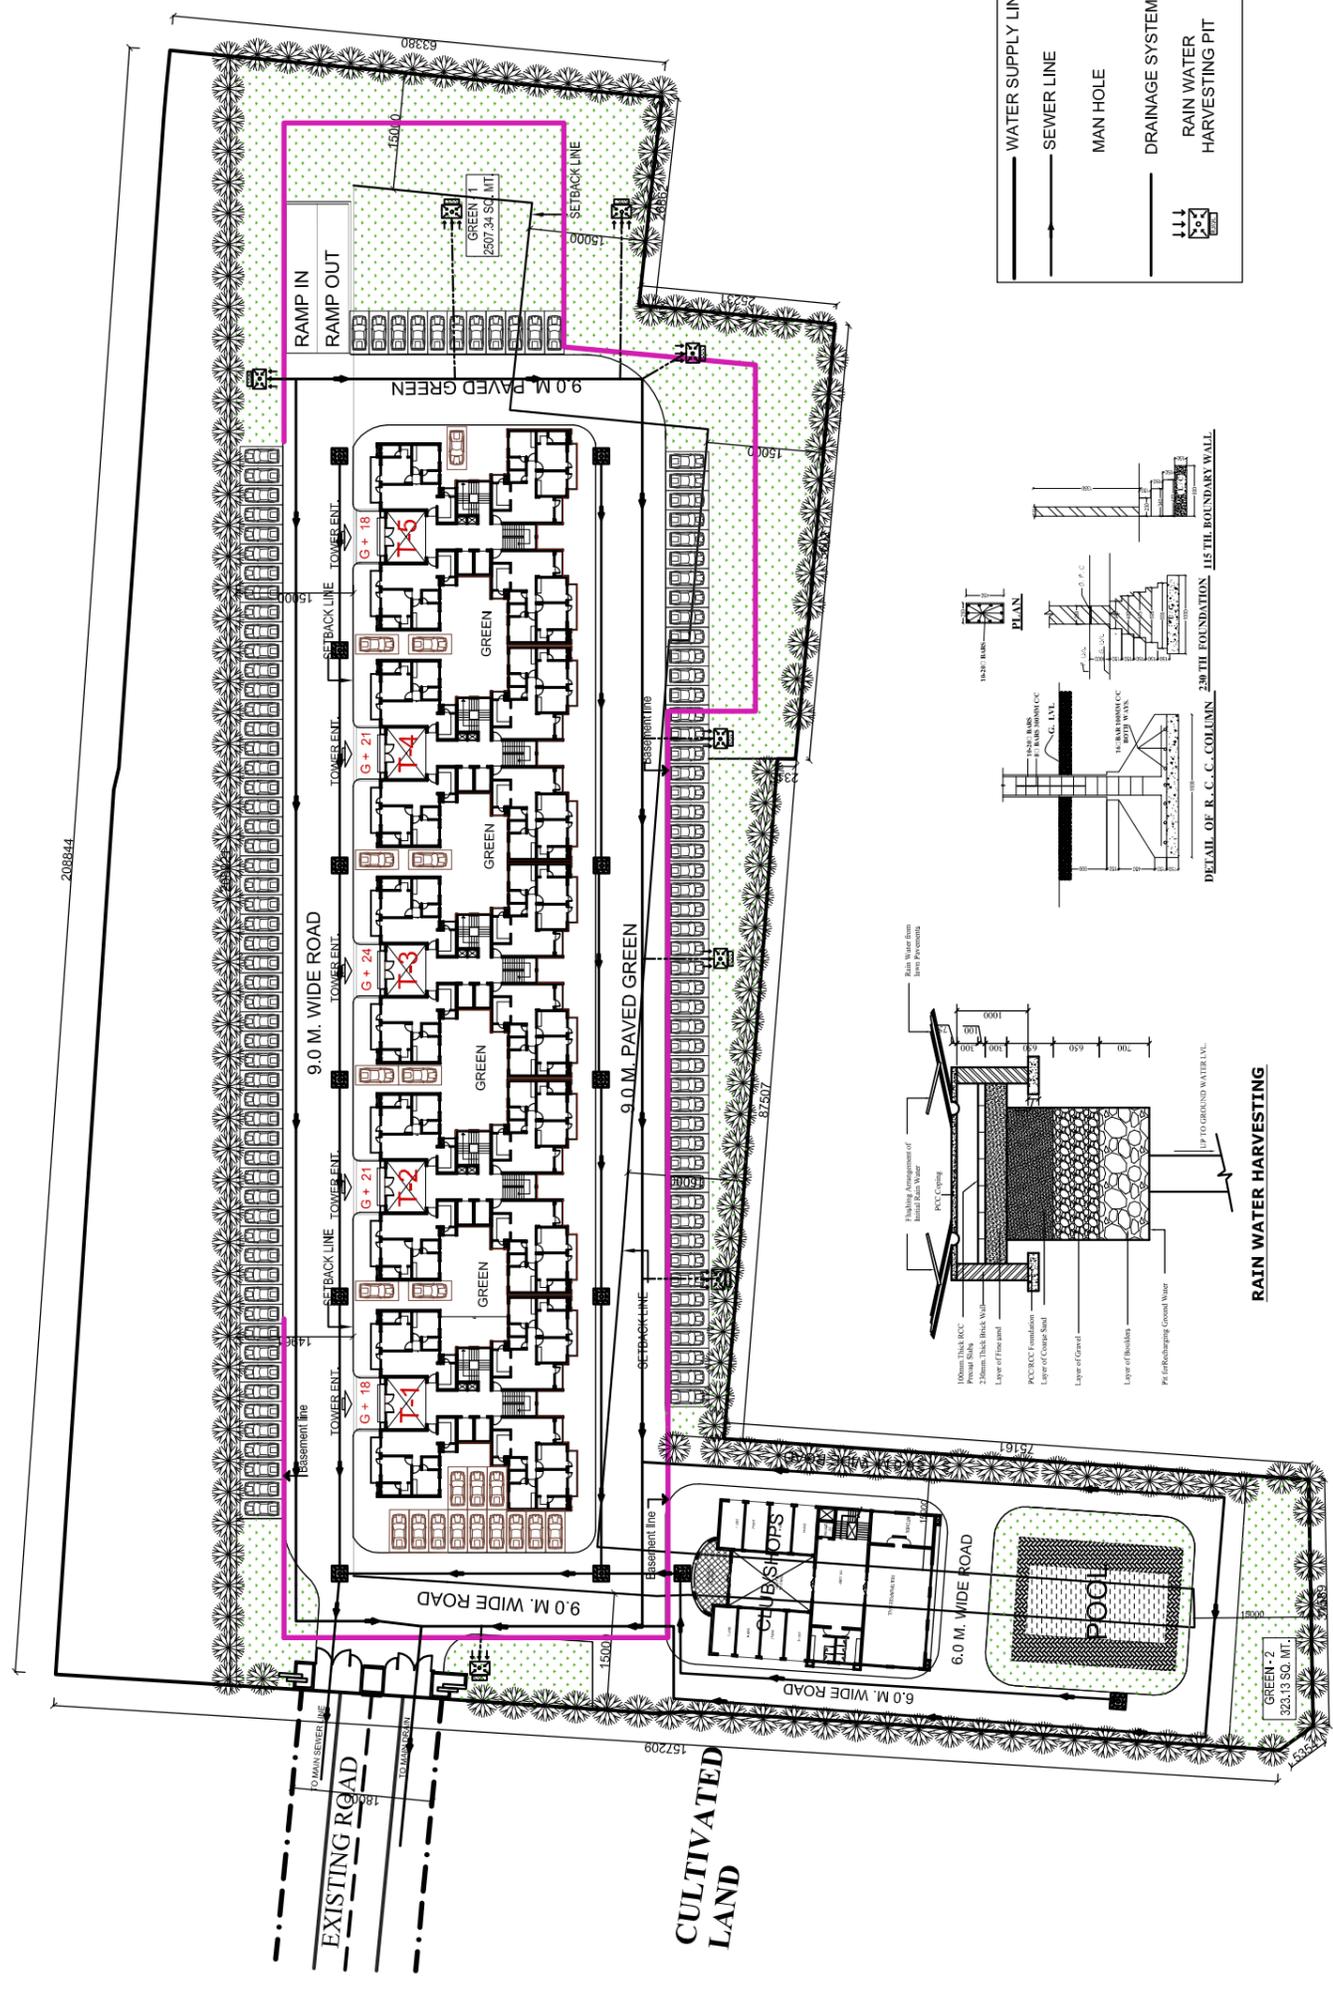

208844

157209

EXISTING ROAD

CULTIVATED LAND

RAIN WATER HARVESTING