

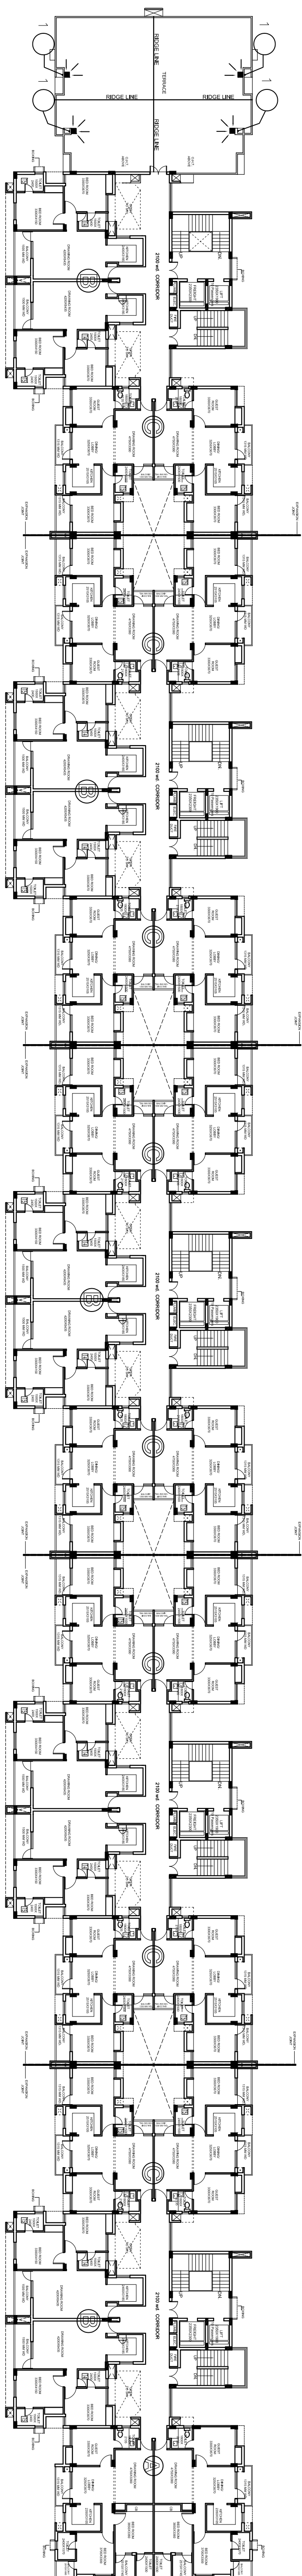


TERRACE RAIN WATER


LEGEND	
1.	100Ø RWP
2.	KHURRA

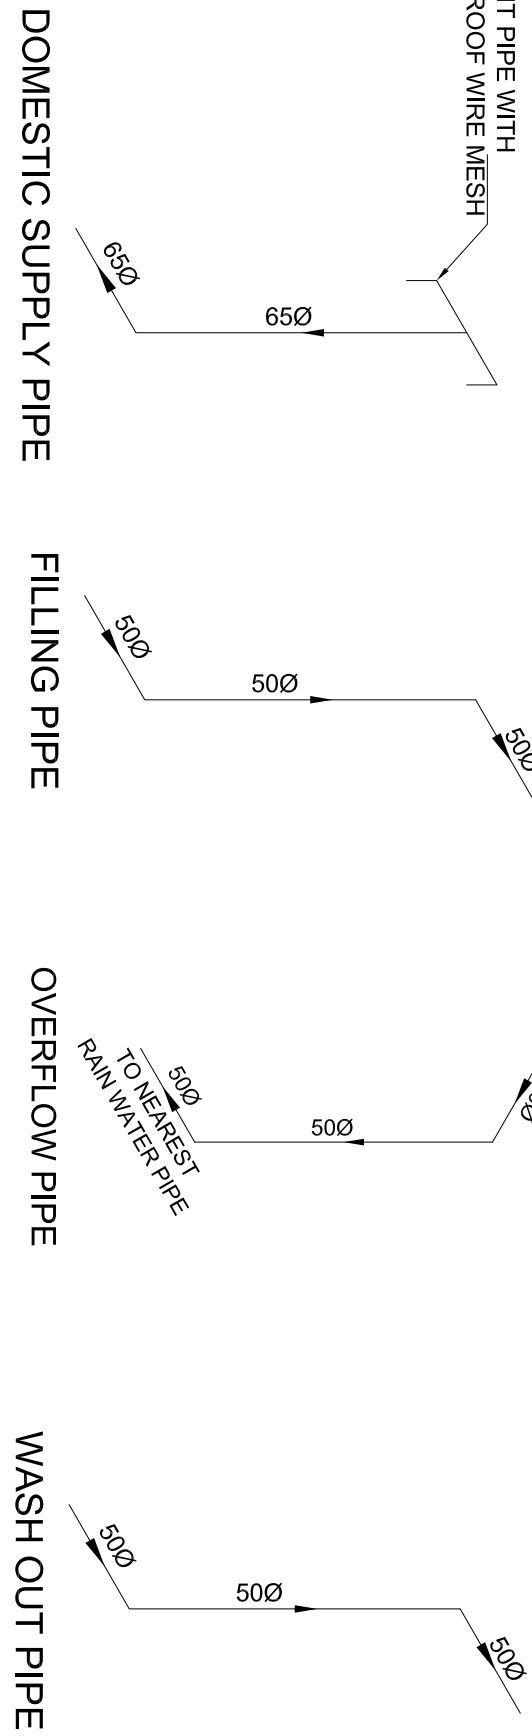


SIXTH FLOOR TERRACE RAIN WATER

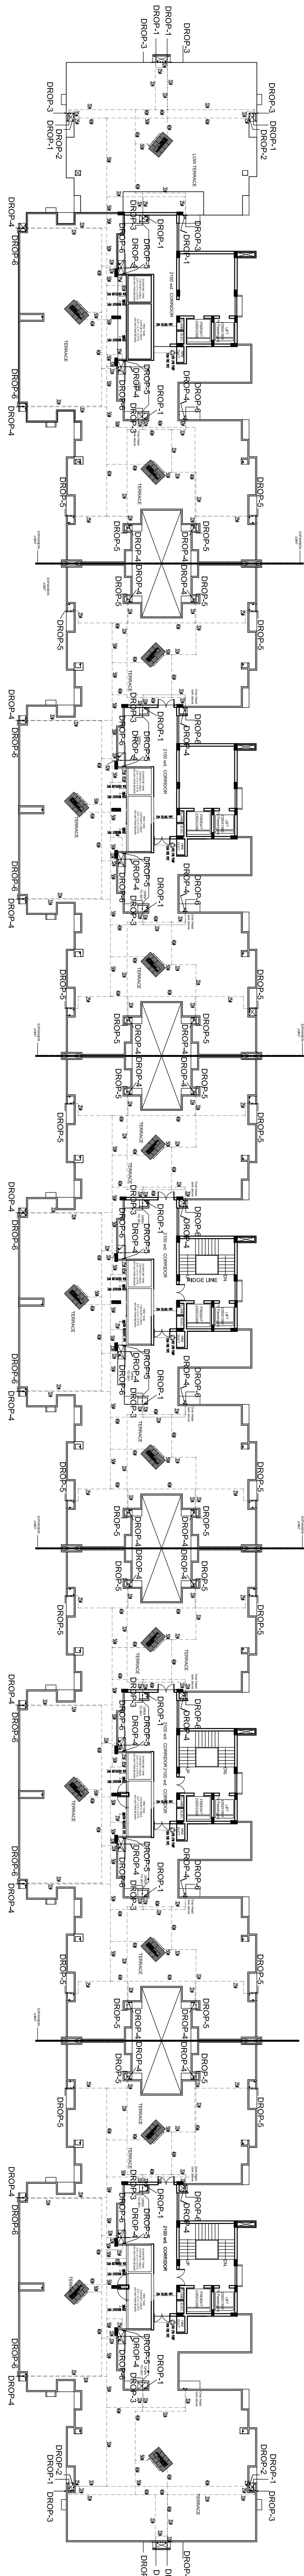


TYPICAL DROP DETAIL-4

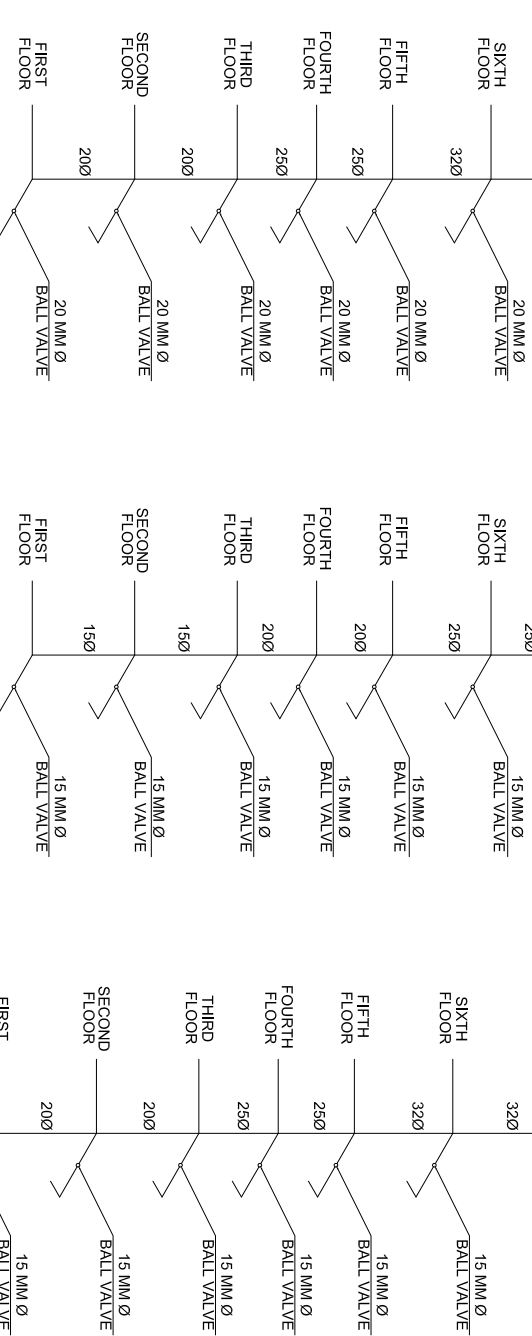


TYPICAL DROP DETAIL-5

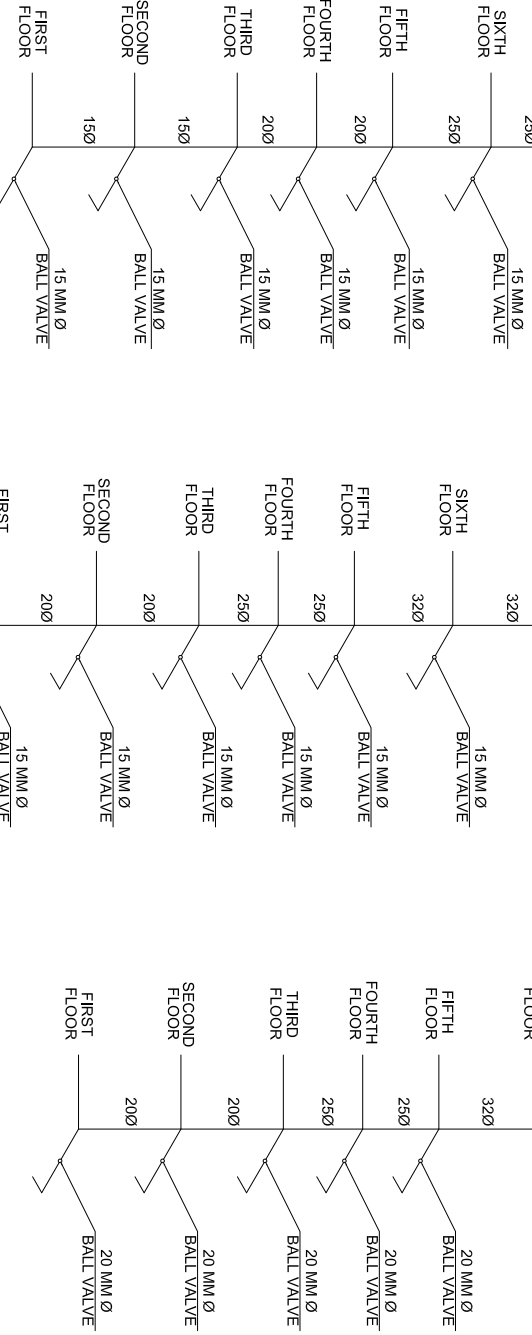


TYPICAL DROP DETAIL-6

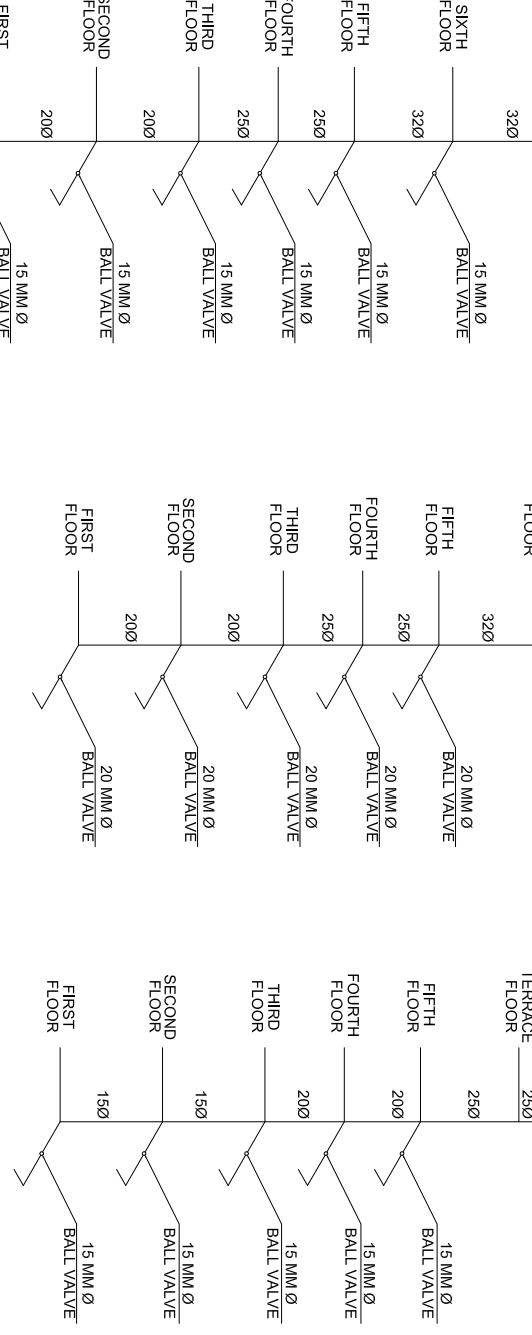

TYPICAL DROP DETAIL-1

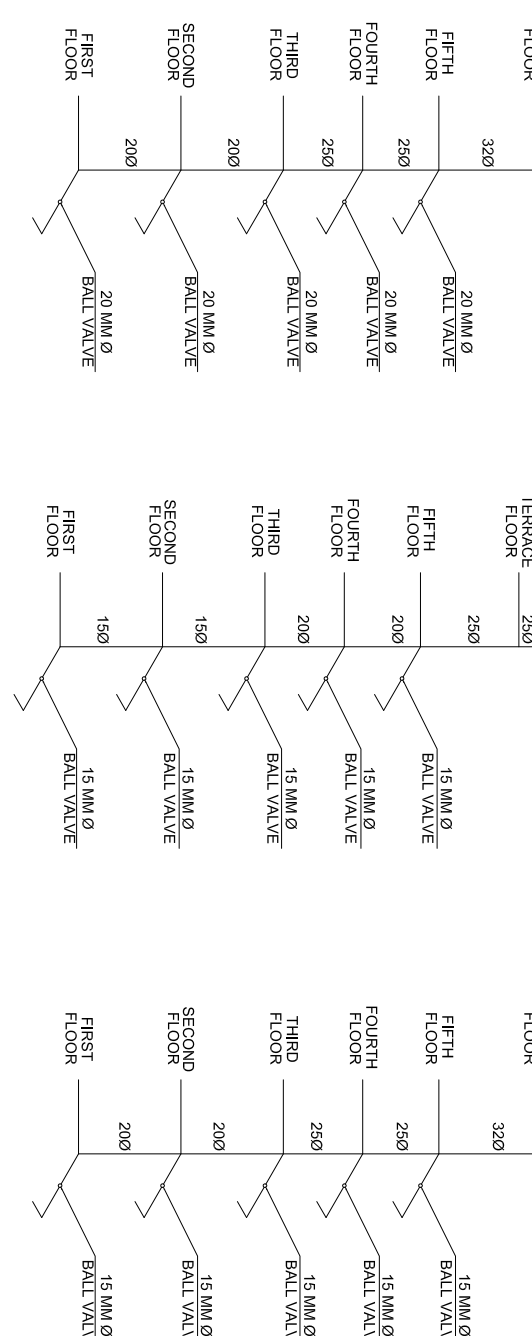

TYPICAL DROP DETAIL-2

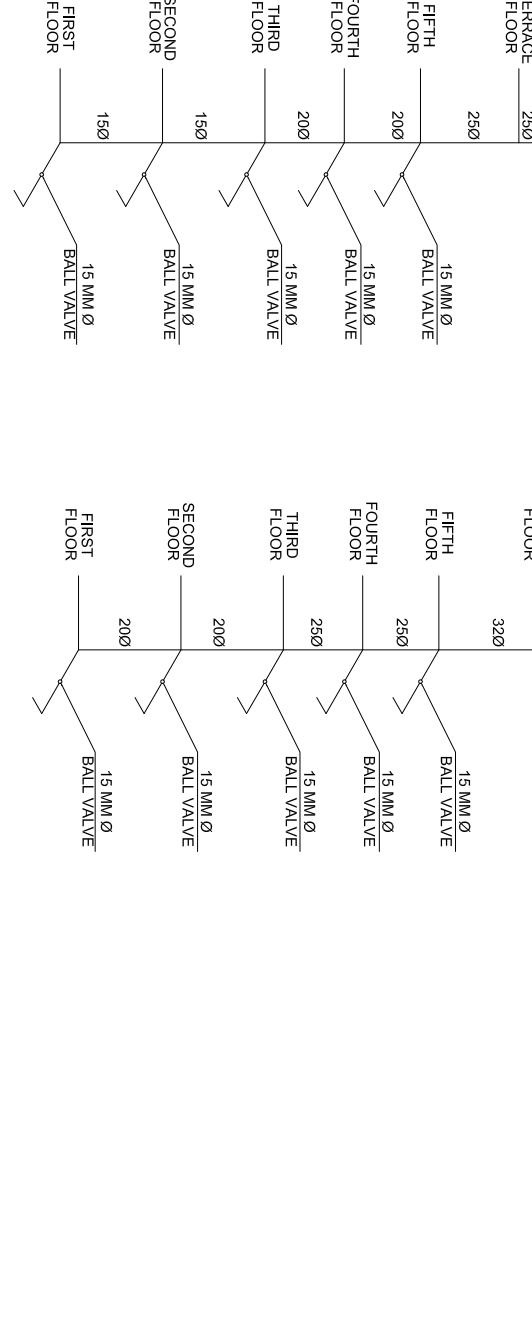

TYPICAL DROP DETAIL-3



TERRACE PLUMBING LAYOUT

PROPOSED GROUP HOUSING AT PLOT NO. C4, SECTOR -O,
MANSAROVAR YOJNA, KANPUR ROAD ,LDA, LUCKNOW

BUILDING MEP CONSULTANT
TRIVENI CONSULTING ENGINEERS
FLAT NO-C AVON RESIDENCY
A1/8, SECTOR-H ALIGANJ
LUCKNOW
triveniconsultants.lko@gmail.com

ARCHITECT



architects
m u r a l a g e
interior decorators & muralists
alligani lucknow
no. : 2321590.

sayita-rohit
lko-sunil
lko-hanil

Sheet No
4
Ref No - L-81 AF-979(3)
Date - SEP'16

SERVICES DRAWING
TERRACE RAIN WATER &
PLUMBING LAYOUT
SCALE - 1:300