




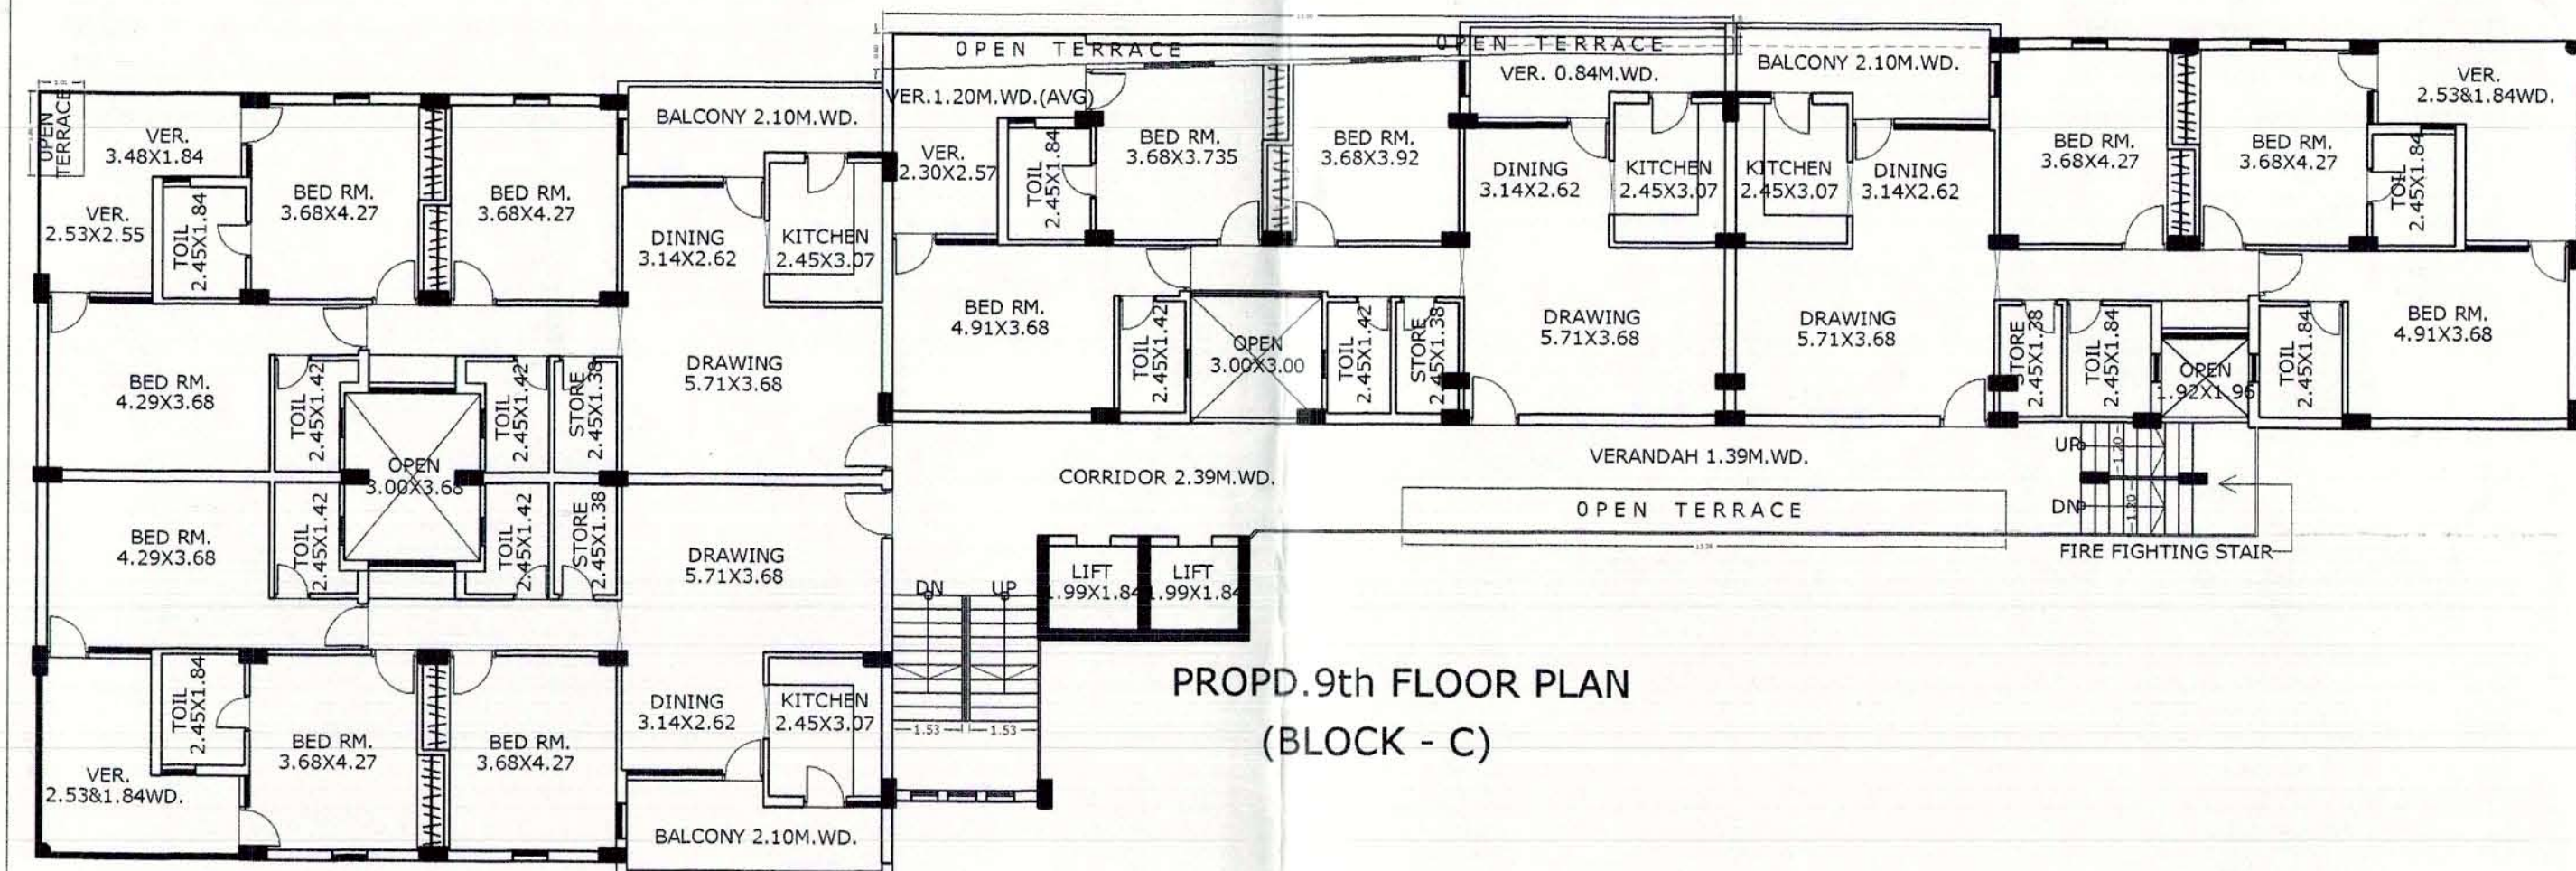


PROPD.9th FLOOR PLAN
(BLOCK - C)

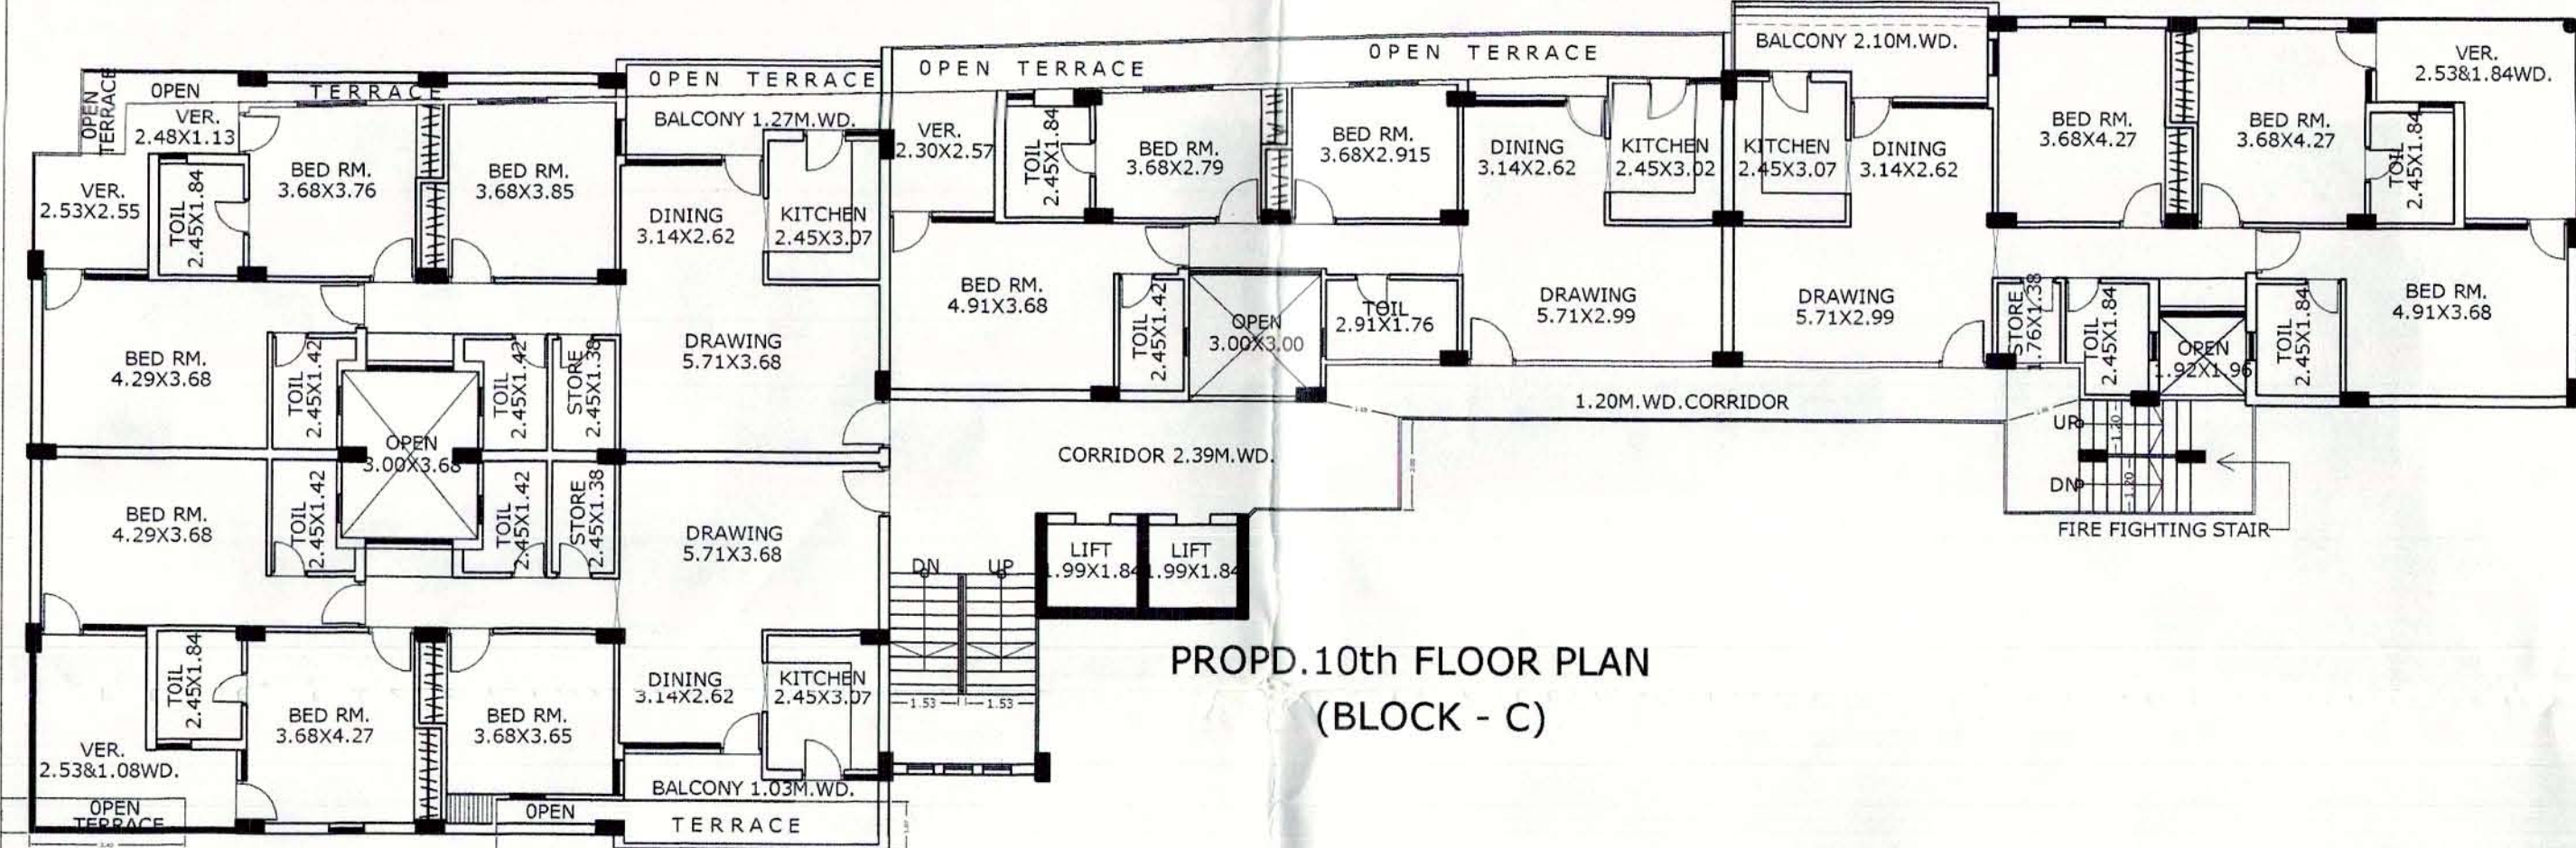

PROPD.10th FLOOR PLAN
(BLOCK - C)

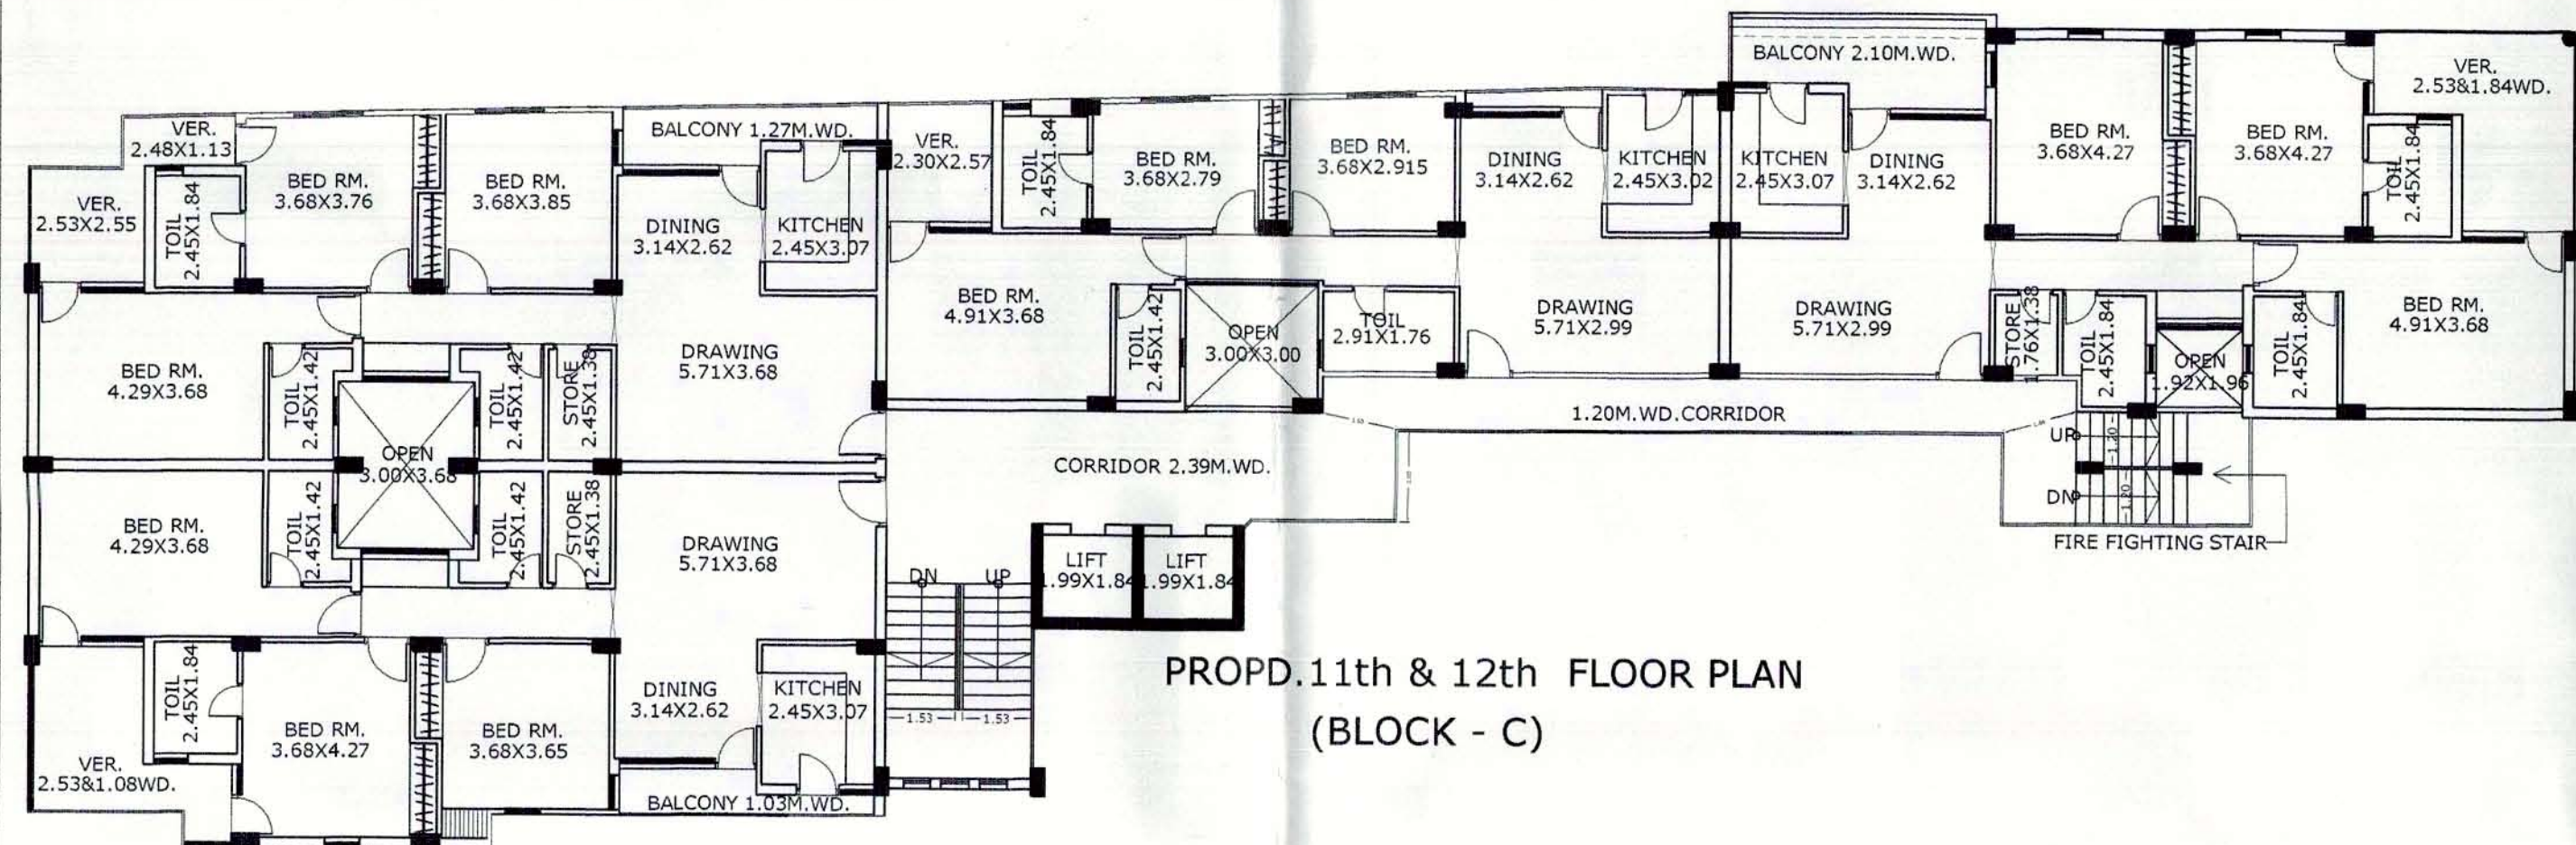

PROPD.11th & 12th FLOOR PLAN
(BLOCK - C)

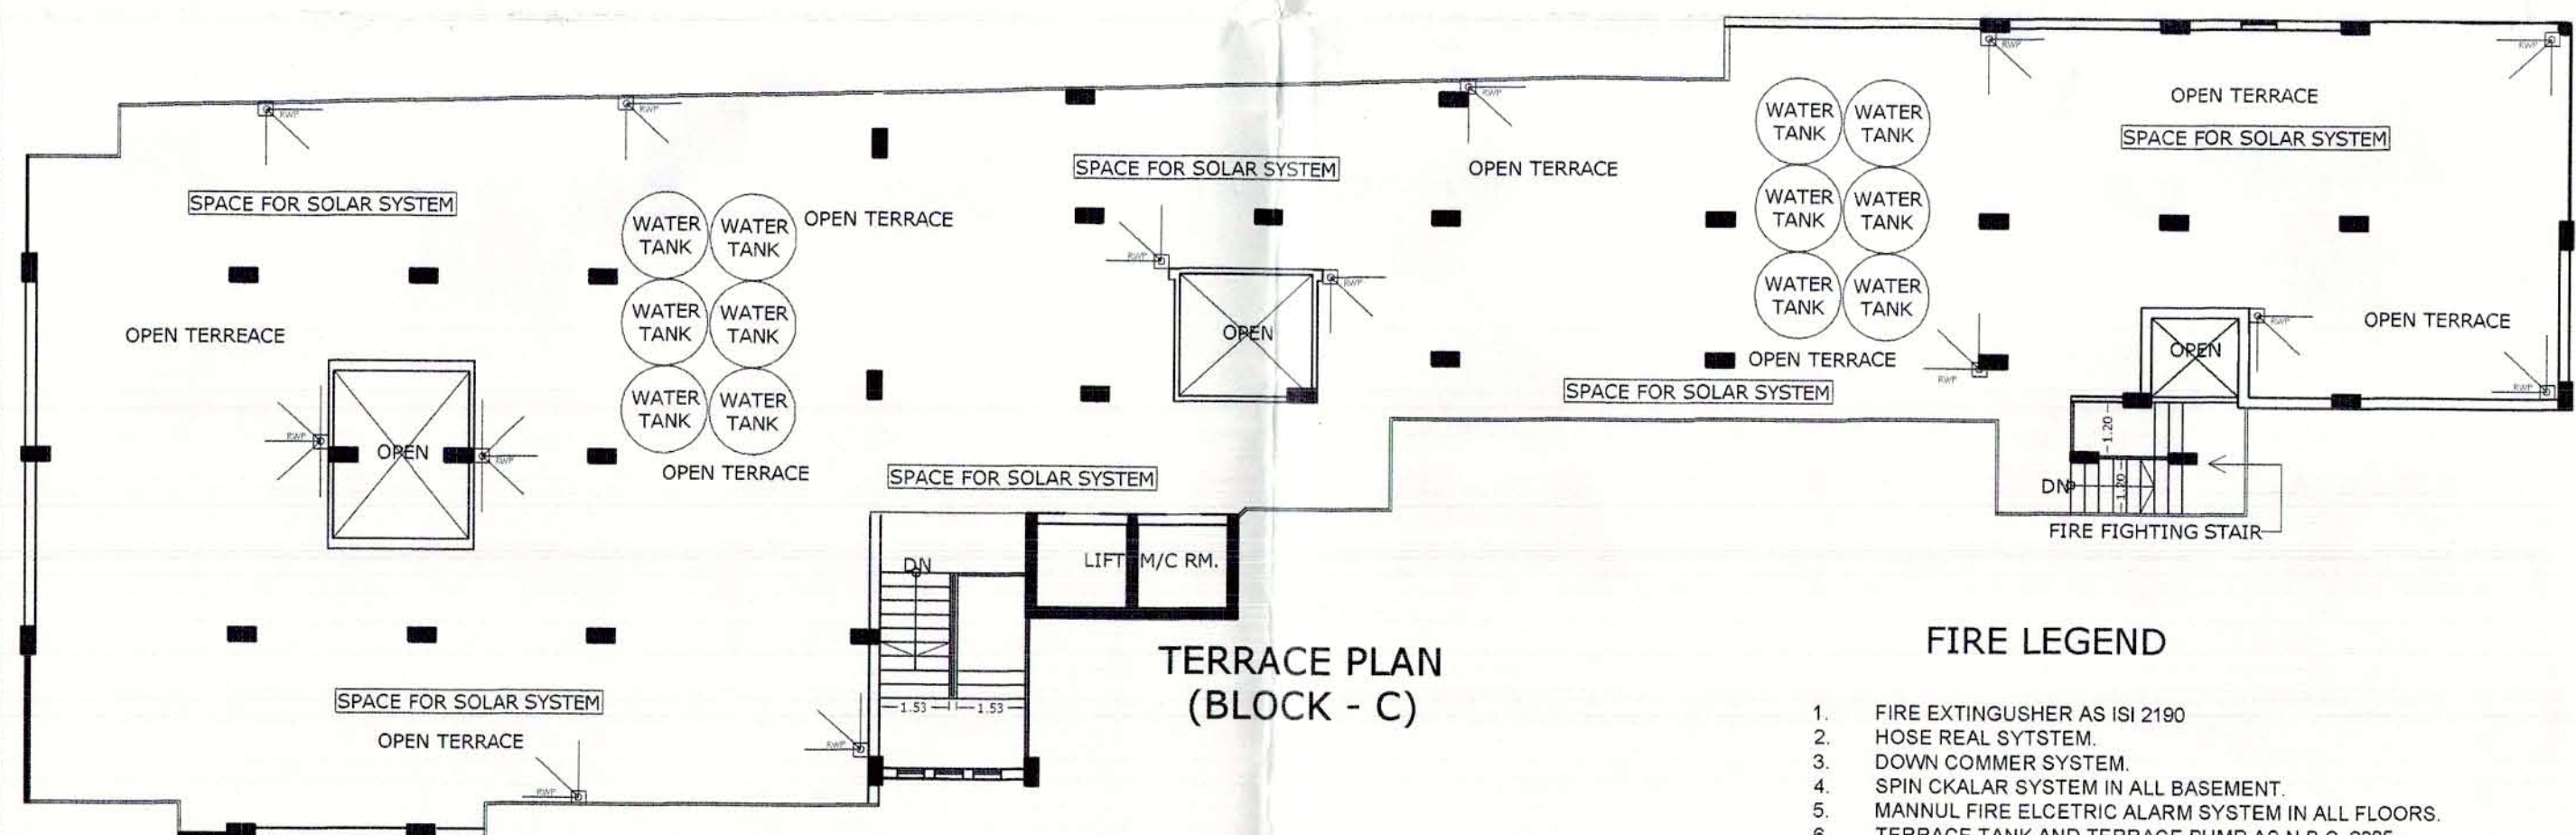


TERRACE PLAN
(BLOCK - C)

FIRE LEGEND

1. FIRE EXTINGUISHER AS ISI 2190
2. HOSE REEL SYSTEM
3. DOWN COMMER SYSTEM
4. SPRINKLER SYSTEM IN ALL BASEMENT
5. MANNUL FIRE ELCTRIC ALARM SYSTEM IN ALL FLOORS.
6. TERRACE TANK AND TERRACE PUMP AS N.B.C. 2005
7. MECHANICAL VETILATION WILL BE PROVIDED IN BASEMENT.

OTHER'S PROPERTY

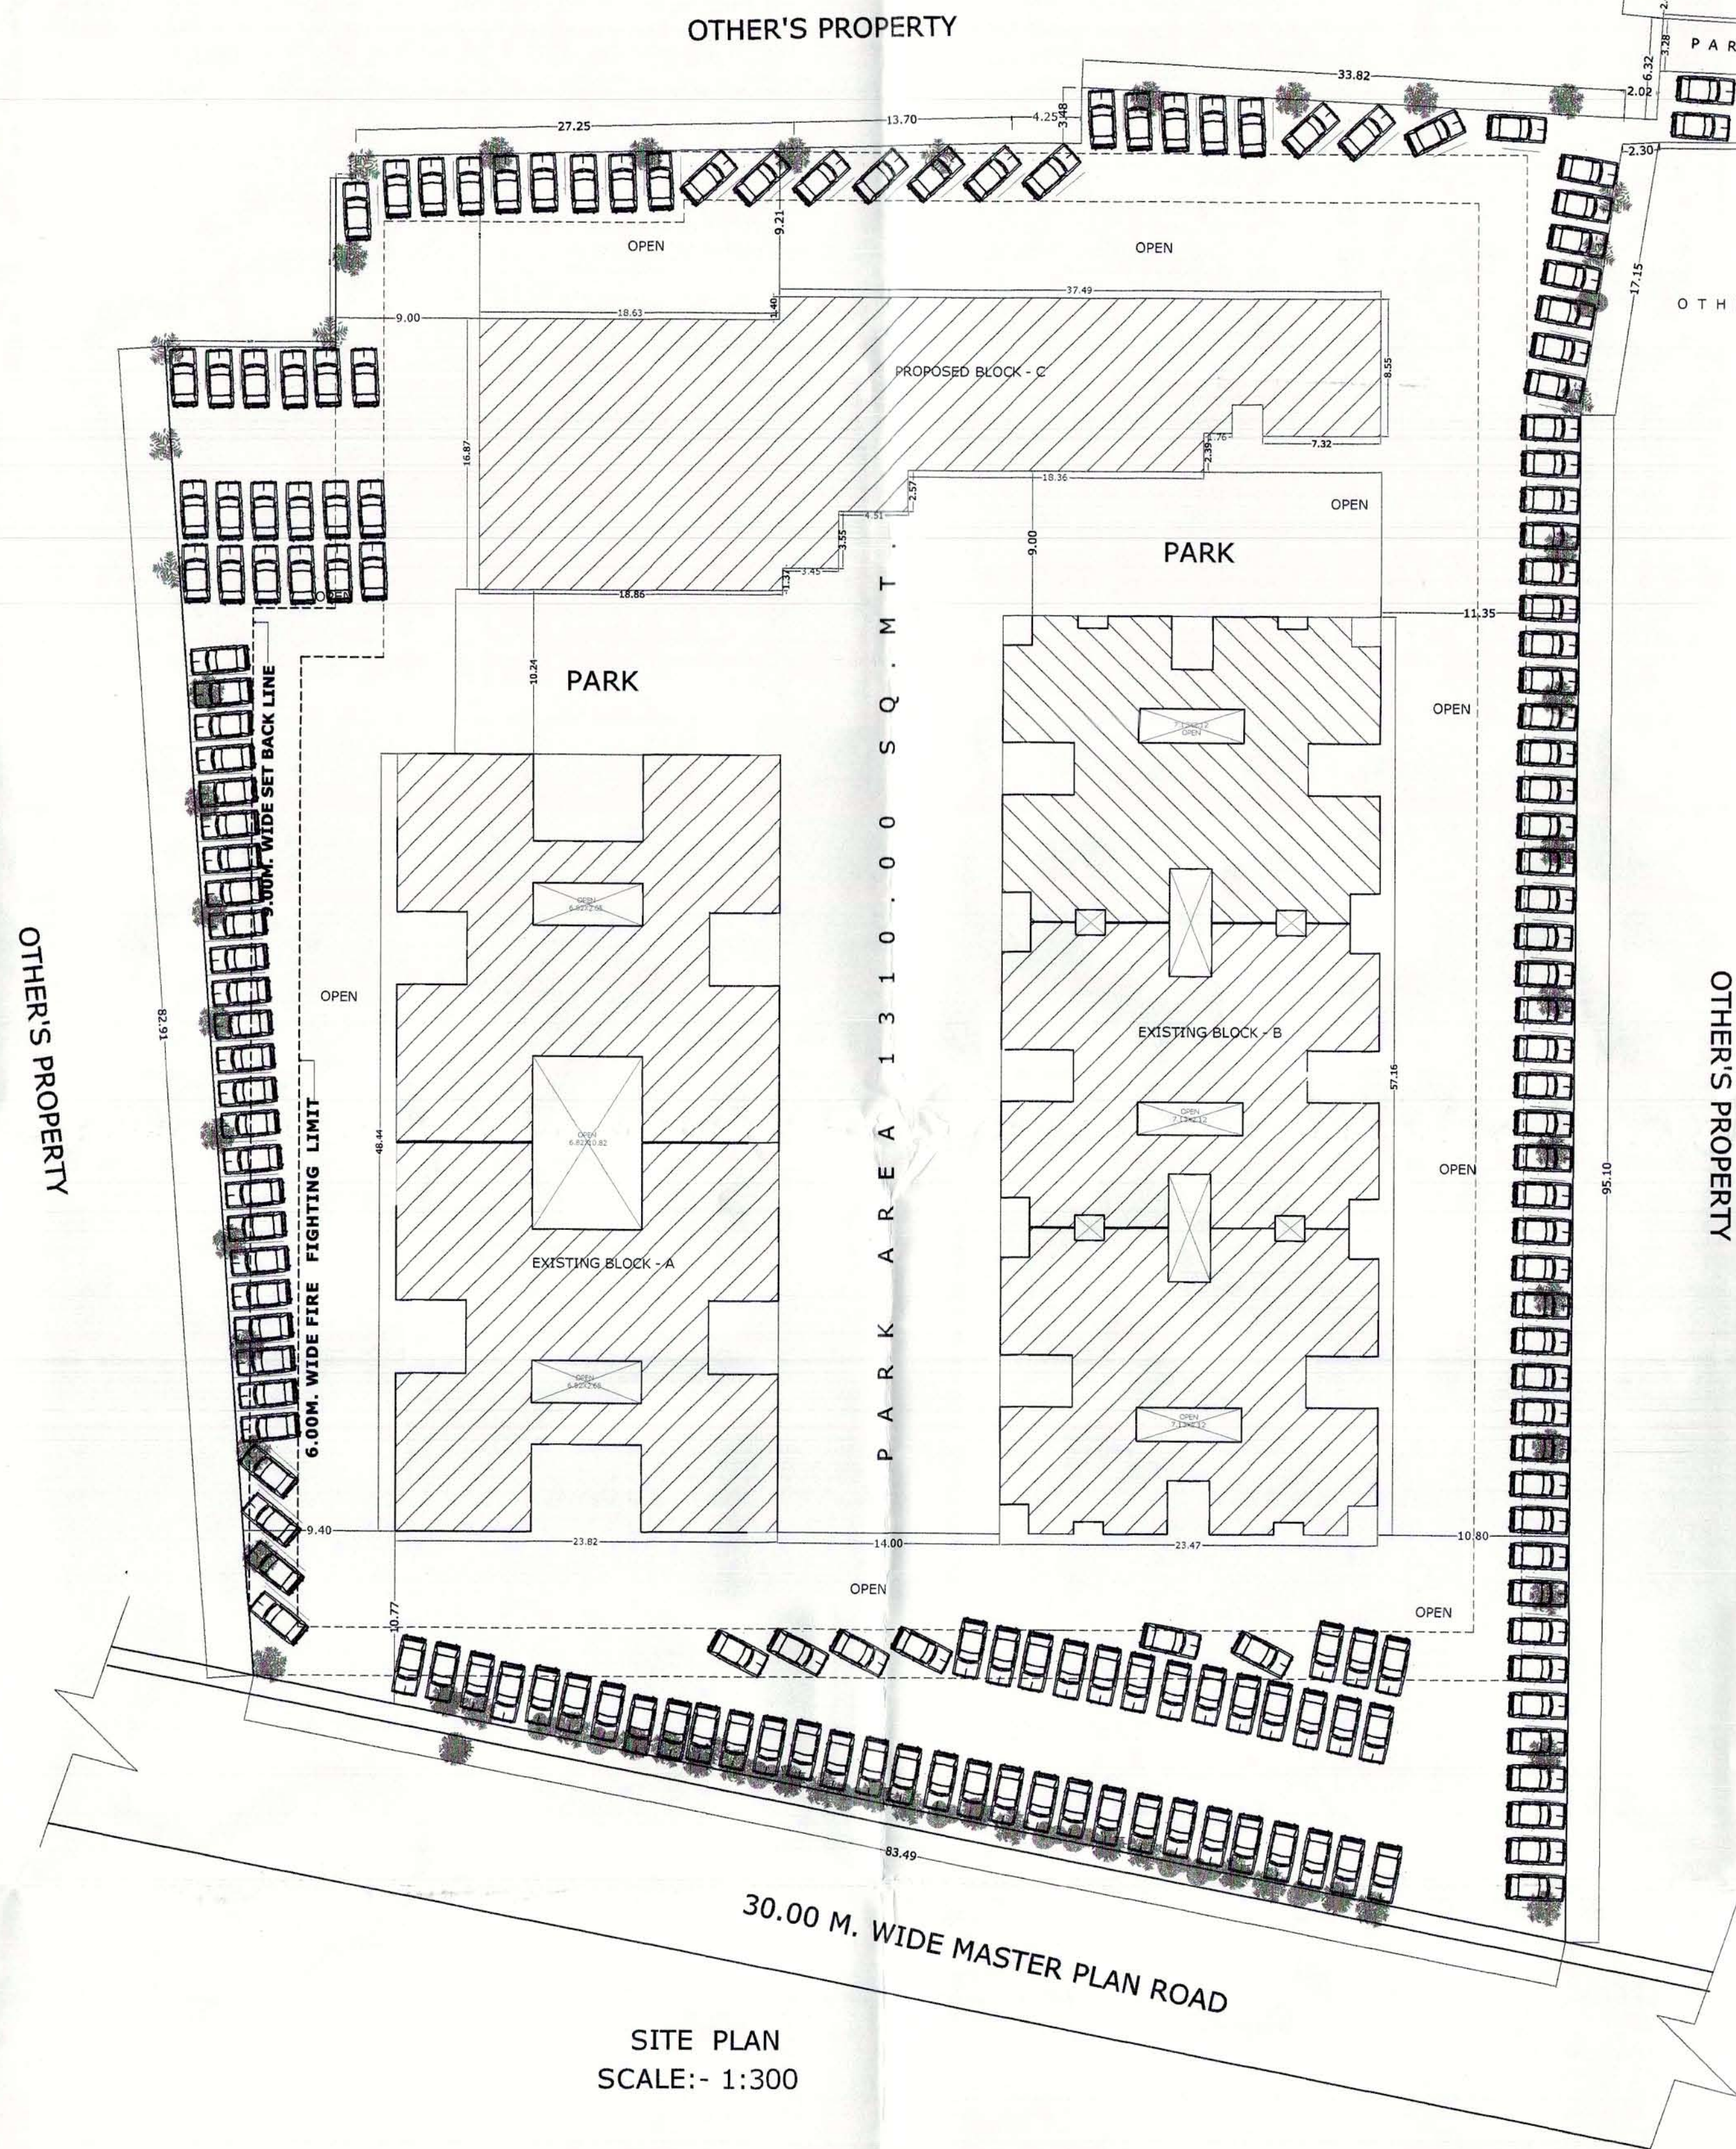

SITE PLAN
SCALE:- 1:300

EXISTG. & PROPD. GROUP HOUSING BUILDING
PLAN FOR
'MANGLAM SHILA'
SITUATED AT KHASRA NO. 496(P) TO 505(P),
522(P), 525(P) & 526(P) MAUJA - MAU MUSTAKIL
HARIPARWAT WARD AGRA

OWNER - PRERNA CONSTRUCTIONS PVT. LTD.
DIRECTOR - SRI JITENDRA KUMAR MANGLA

SCALE
1:150



SHEET 03/03

For Prerna Constructions Pvt. Ltd.
Sri Mangla
Director

SIGN OF APPLICANT

ER. VINAY KUMAR DUBE
B.S.C.E.(CIVIL), M.T.E., F.I.V., M.P.H.E.M.I.C.A.
CHARTERED ENGINEER & APPROVED VALUER
REGD. 27/ENGR. A.D. A/SHAWAN/2007 OF
44,892/ PWS ARCADE JAJPUR HOUSE, AGRA-10

SIGN OF ENGINEER