


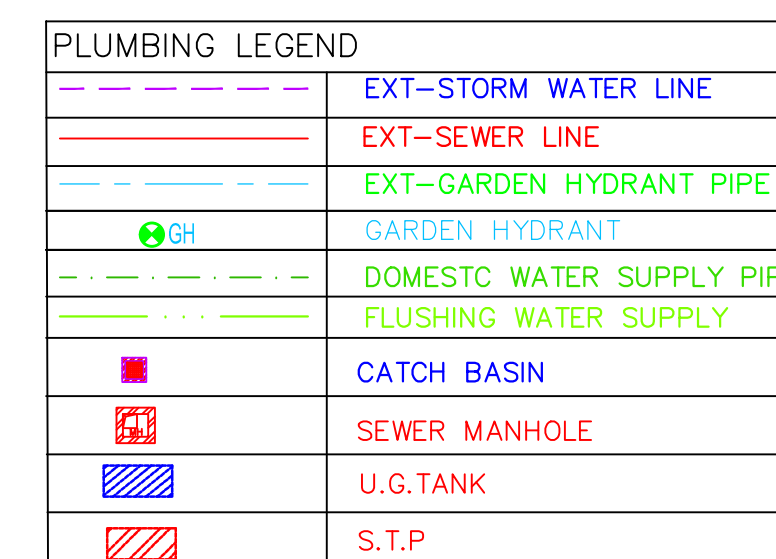

SCHEDULE OF SEWER LINE & SLOPE	
[A]	= 150 ϕ RCC PIPE..... SPLOE=1:100
[B]	= 200 ϕ RCC PIPE..... SPLOE=1:150

FIRE FIGHTING LEGEND:-
 FH.....EXTERNAL FIRE HYDRANT
 EFHC.....EXTERNAL FIRE HOSE CABINET

PROJECT:-

PROPOSED :-

**THE TEMPEAN AT PLOT No.- C-171/1 ,
SEC- 15, NOIDA
FOR AIMS SANYA GROUP**

PURPOSE	LOCAL AUTHORITY SUBMISSION		ISSUED	
STATUS				
DRN.		SCALE : 1:250	SUBMISSION DRAWING	
CHKD.			DATE :	SERVICES LAYOUT
APPVD.				



C - 10, SECTOR - 3, NOIDA - 201301
(NCR DELHI) INDIA
TEL : +91 120 460 1000
FAX : +91 120 460 1000
dfaconsultants@gmail.com

DRG. NO.

DFA/SUB/101
SHEET-01

REV

1