
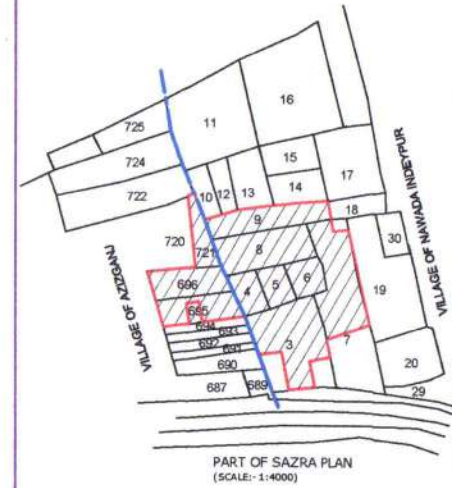


PROJECT:-  
 PROPOSED RESIDENTIAL LAYOUT PLAN OF "ROYAL ESTATE"  
 FOR M/S SPKN & SONS PVT. LTD. THROUGH ITS DIRECTOR  
 MR. SHYAM AGARWAL S/O MR. HITESH KUMAR AGARWAL  
 R/O SHRI DURGA INDUSTRIES COMPOUND, AZIZGANJ, SHAHAJAHANPUR  
 AND SPKN DEVELOPERS ITS PARTNER  
 AMAN AGARWAL, PRAMOD KUMAR AGARWAL, RAJEEV KUMAR AGARWAL,  
 HITESH KUMAR AGARWAL, YOGESH KUMAR AGARWAL,  
 AJAY AGARWAL & SHYAM AGARWAL  
 R/O SHRI DURGA INDUSTRIES COMPOUND, AZIZGANJ, SHAHAJAHANPUR  
 GATA NO. 3(P), 4, 5, 6, 7, 8 & 9 OF VILLAGE- AZIZGANJ  
 GATA NO. 3(P), 4, 5, 6, 7, 8 & 9 OF VILLAGE- NAWADA INDEPUR,  
 TEHSIL- SADAR, DIST. SHAHAJAHANPUR

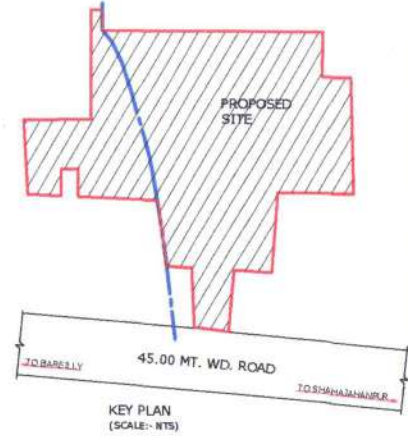

LEGEND		SERVICES	
PLOTTED		DRAIN LINE	
GREEN			
SHEET TITLE	SHEET NO.	SCALE	
SERVICES DRAWING	1d	AS SHOWN	
OWNERS SIGN			


ARCHITECT

**ANUPAM ARCHITECTS & INTERIOR DESIGNERS**

ARCHITECT  
 ANUPAM SAXENA  
 B-340, RAJENDRA NAGAR,  
 BAREILLY

ANUPAM ARCHITECTS &  
 INTERIOR DESIGNERS

B-340, RAJENDRA NAGAR, BAREILLY.  
 Mob. 9897054783

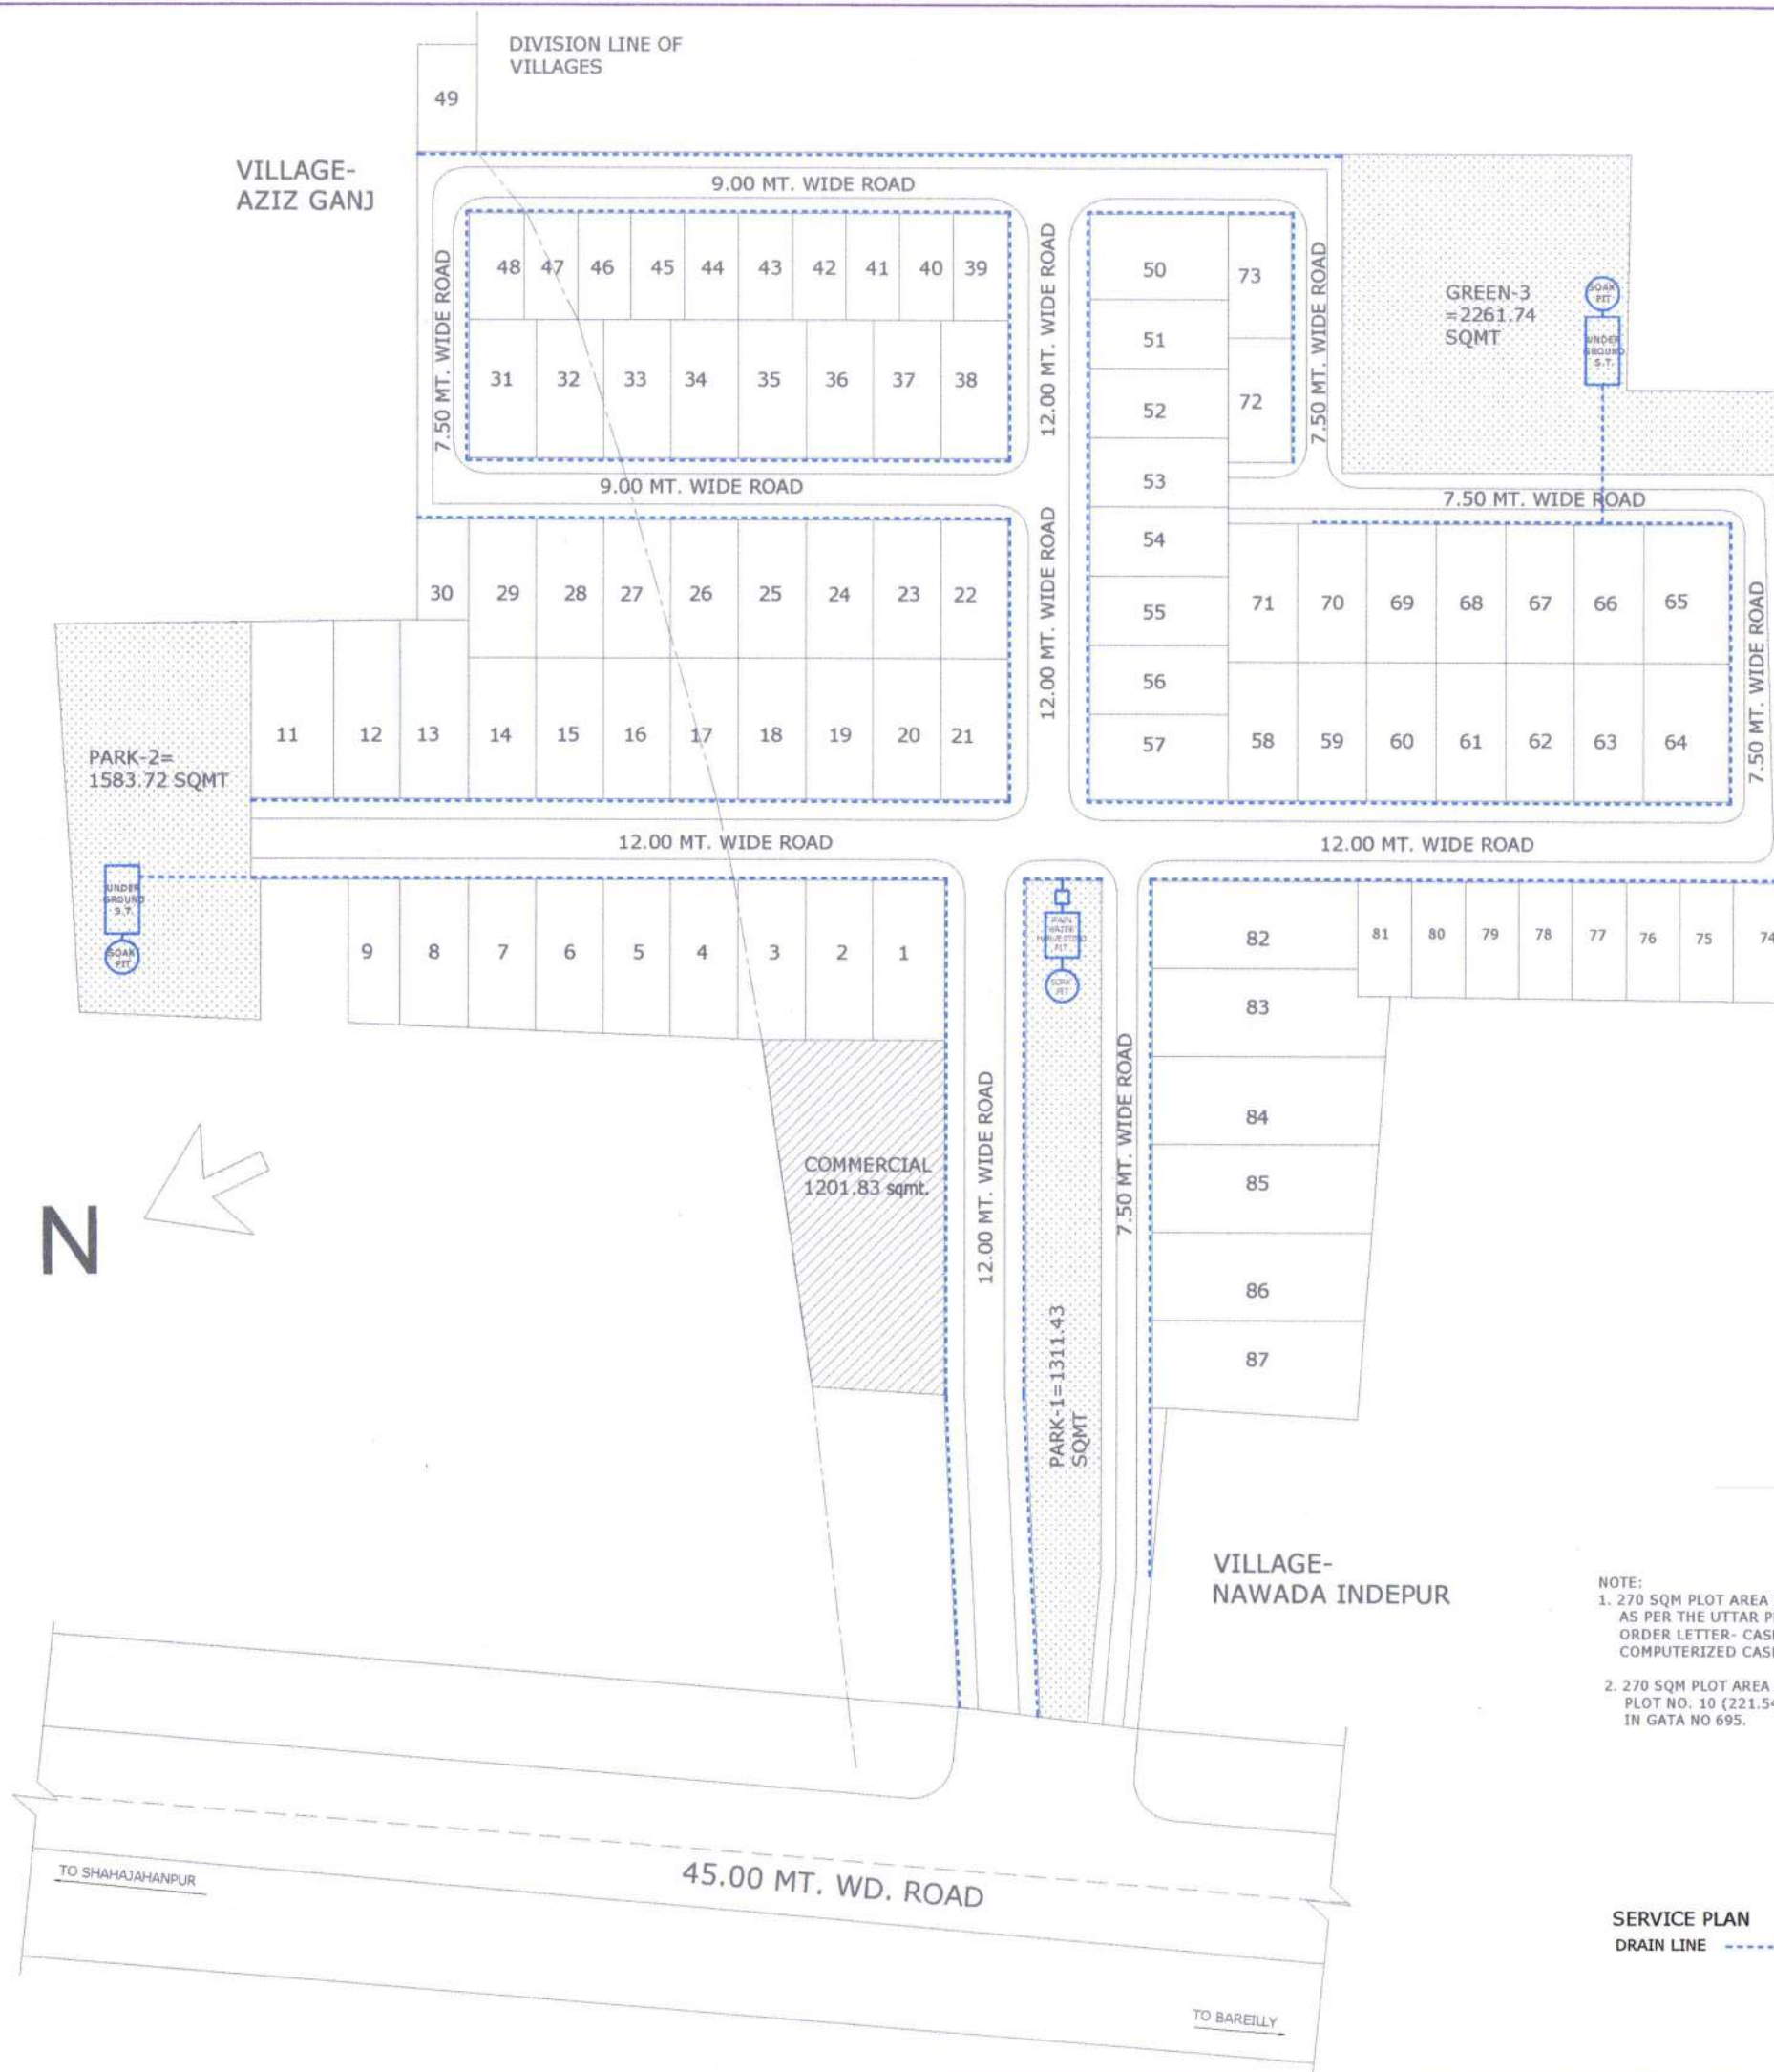


NOTE:

- 270 SQM PLOT AREA IS DEDUCTED FROM GATA NO 695 AS PER THE UTTAR PRADESH CONSOLIDATION DEPARTMENT ORDER LETTER- CASE NO. 0028/ 2024 & COMPUTERIZED CASE NO. 202454126127010028. (COPY ATTACHED)
- 270 SQM PLOT AREA IS DEDUCTED FROM THE APPROVED PLOT NO. 10 (221.54 SQM )+ 48.46 SQM FROM APPROVED PLOT NO. 9. IN GATA NO 695.

SERVICE PLAN  
 DRAIN LINE

PROJECT:-  
 PROPOSED RESIDENTIAL LAYOUT PLAN OF "ROYAL ESTATE"  
 FOR M/S SPKN & SONS PVT. LTD. THROUGH ITS DIRECTOR  
 MR. SHYAM AGARWAL S/O MR. HITESH KUMAR AGARWAL  
 R/O SHRI DURGA INDUSTRIES COMPOUND, AZIZGANJ, SHAHAJAHANPUR  
 AND SPKN DEVELOPERS ITS PARTNER  
 AMAN AGARWAL, PRAMOD KUMAR AGARWAL, RAJEEV KUMAR AGARWAL,  
 HITESH KUMAR AGARWAL, YOGESH KUMAR AGARWAL,  
 AJAY AGARWAL & SHYAM AGARWAL  
 R/O SHRI DURGA INDUSTRIES COMPOUND, AZIZGANJ, SHAHAJAHANPUR  
 SITE AT GATA NO. 695, 696 & 721 OF VILLAGE- AZIZGANJ  
 GATA NO. 3(P), 4, 5, 6, 7, 8 & 9 OF VILLAGE- NAWADA INDEPUR,  
 TEHSIL- SADAR, DIST. SHAHAJAHANPUR

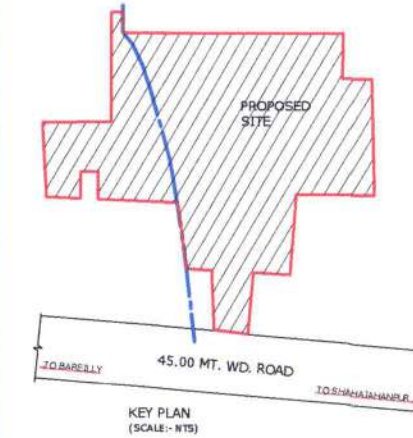

LEGEND		SERVICES	
PLOTTED		SEWER LINE	
GREEN			
SHEET TITLE	SHEET NO.	SCALE	
SERVICES DRAWING	1b	AS SHOWN	
OWNERS SIGN			

ARCHITECT

ANUPAM ARCHITECTS &  
 INTERIOR DESIGNERS

B-340, RAJENDRA NAGAR, BAREILLY.  
 Mob. 9897054783



NOTE:  
 1. 270 SQM PLOT AREA IS DEDUCTED FROM GATA NO 695 AS PER THE UTTAR PRADESH CONSOLIDATION DEPARTMENT ORDER LETTER- CASE NO. 0028/ 2024 & COMPUTERIZED CASE NO. 202454126127010028. (COPY ATTACHED)  
 2. 270 SQM PLOT AREA IS DEDUCTED FROM THE APPROVED PLOT NO. 10 (221.54 SQM )+ 48.46 SQM FROM APPROVED PLOT NO. 9. IN GATA NO 695.





TO SHAHAJAHANPUR

TO BAREILLY

PROJECT:-  
 PROPOSED RESIDENTIAL LAYOUT PLAN OF "ROYAL ESTATE"  
 FOR M/S SPKN & SONS PVT. LTD. THROUGH ITS DIRECTOR  
 MR. SHYAM AGARWAL S/O MR. HITESH KUMAR AGARWAL,  
 R/O SHRI DURGA INDUSTRIES COMPOUND, AZIZGANJ, SHAHAJAHANPUR  
 AND SPKN DEVELOPERS ITS PARTNER  
 AMAN AGARWAL, PRAMOD KUMAR AGARWAL, RAJEEV KUMAR AGARWAL,  
 HITESH KUMAR AGARWAL, YOGESH KUMAR AGARWAL,  
 AJAY AGARWAL & SHYAM AGARWAL  
 R/O SHRI DURGA INDUSTRIES COMPOUND, AZIZGANJ, SHAHAJAHANPUR  
 SITE AT GATA NO. 695, 696 & 721 OF VILLAGE- AZIZGANJ  
 GATA NO. 3(P), 4, 5, 6, 7, 8 & 9 OF VILLAGE- NAWADA INDEPUR,  
 TEHSIL- SADAR, DIST. SHAHAJAHANPUR

VILLAGE-  
AZIZ GANJ

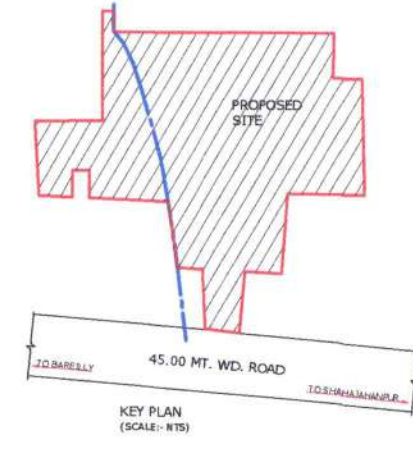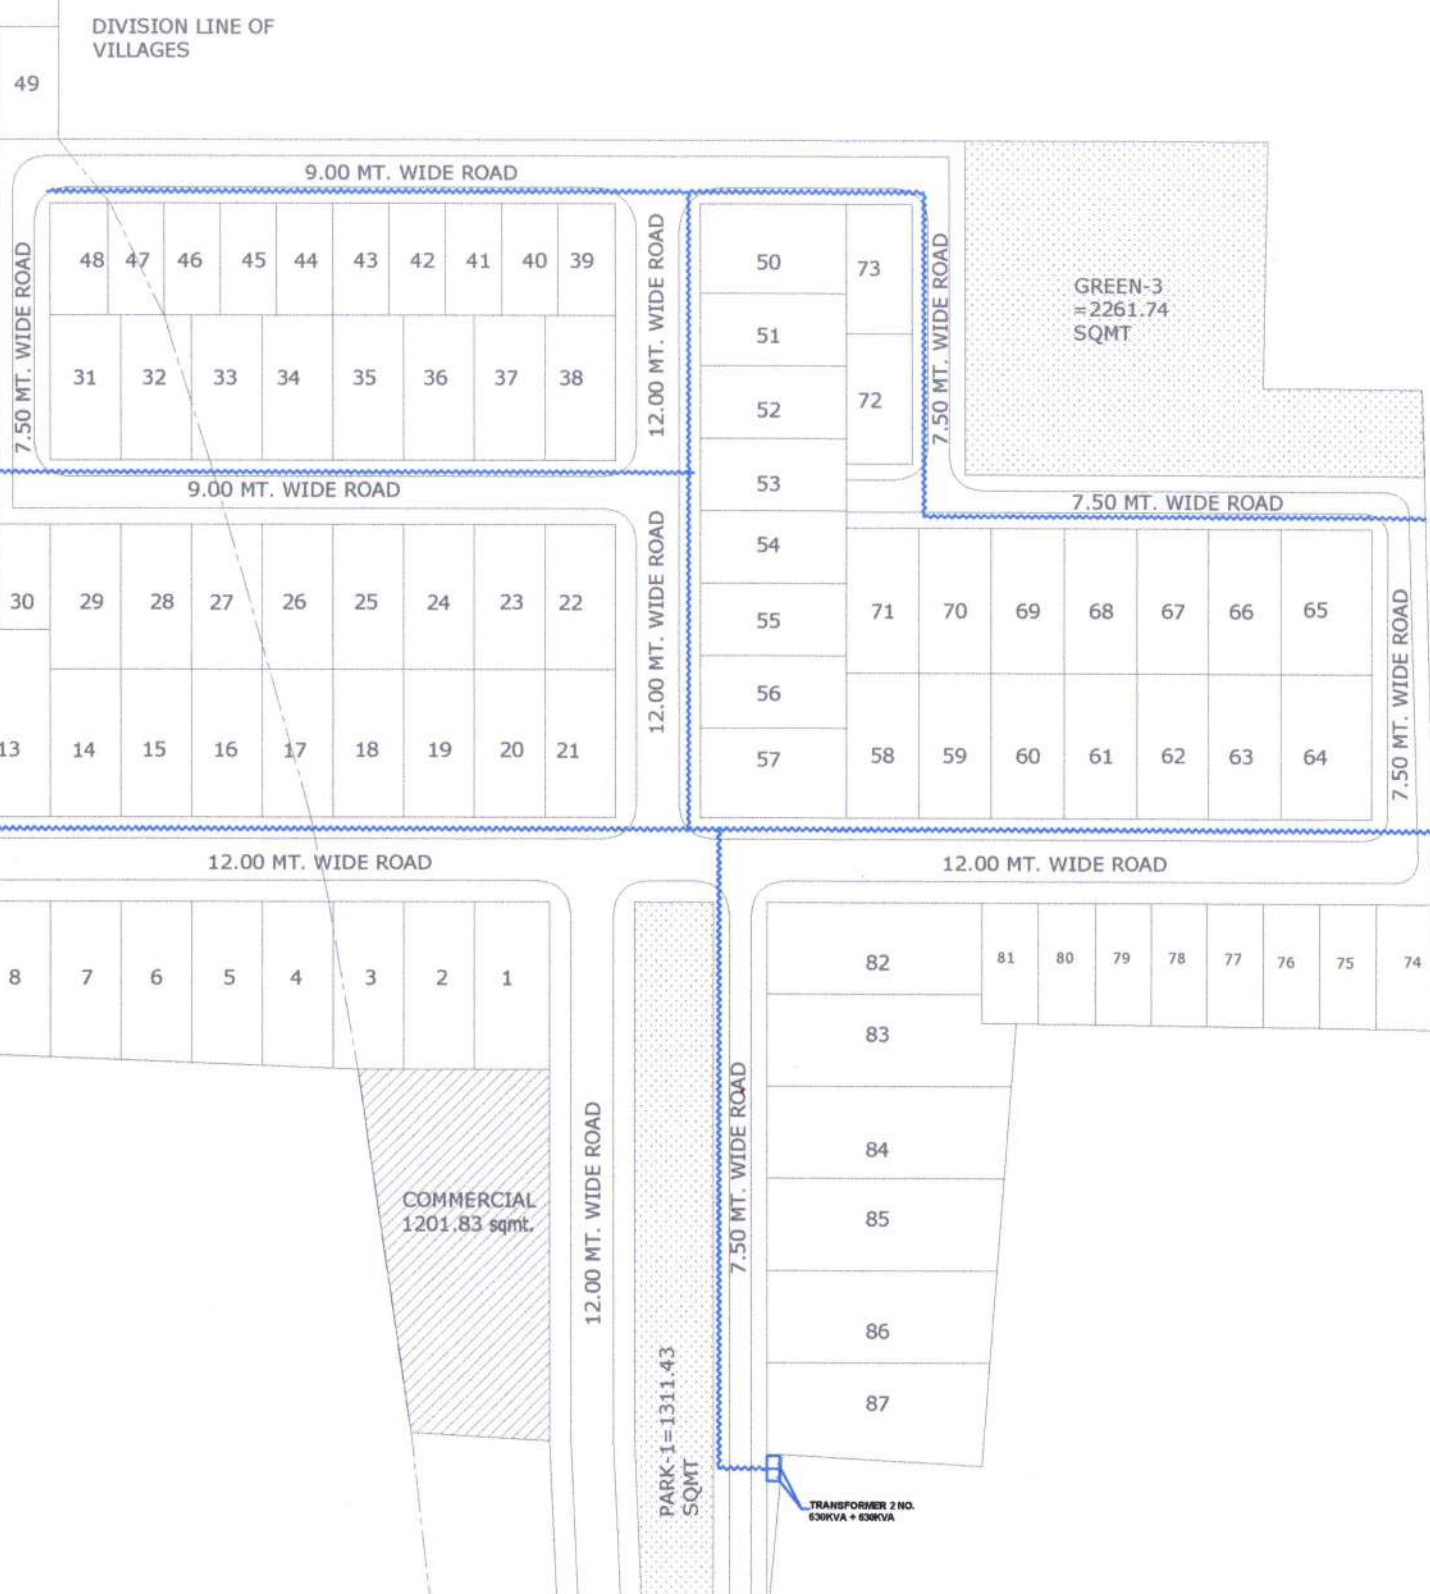


NOTE:  
 1. 270 SQM PLOT AREA IS DEDUCTED FROM GATA NO 695 AS PER THE UTTAR PRADESH CONSOLIDATION DEPARTMENT ORDER LETTER- CASE NO. 0028/ 2024 & COMPUTERIZED CASE NO. 202454126127010028. (COPY ATTACHED)  
 2. 270 SQM PLOT AREA IS DEDUCTED FROM THE APPROVED PLOT NO. 10 (221.54 SQM )+ 48.46 SQM FROM APPROVED PLOT NO. 9. IN GATA NO 695.

SERVICE PLAN  
 ELECT. LINE ~~~~~


LEGEND		SERVICES	
PLOTTED		ELECT. LINE	
GREEN			
SHEET TITLE	SHEET NO.	SCALE	
SERVICES DRAWING	1a	AS SHOWN	
OWNERS SIGN			

ARCHITECT  
  
**ANUPAM ARCHITECTS & INTERIOR DESIGNERS**  
 ANUPAM ARCHITECTS & INTERIOR DESIGNERS  
 B-340, RAJENDRA NAGAR, BAREILLY.  
 Mob. 9897054783

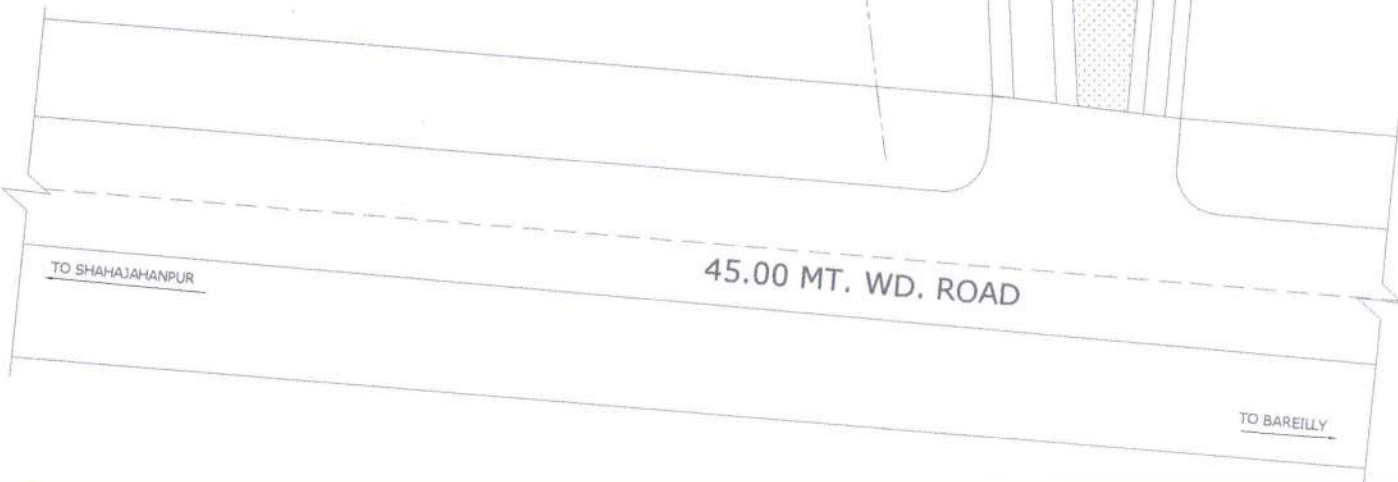

PROJECT:-  
 PROPOSED RESIDENTIAL LAYOUT PLAN OF "ROYAL ESTATE"  
 FOR M/S SPKN & SONS PVT. LTD. THROUGH ITS DIRECTOR  
 MR. SHYAM AGARWAL S/O MR. HITESH KUMAR AGARWAL  
 R/O SHRI DURGA INDUSTRIES COMPOUND, AZIZGANJ, SHAHAJAHANPUR  
 AND SPKN DEVELOPERS ITS PARTNER  
 AMAN AGARWAL, PRAMOD KUMAR AGARWAL, RAJEEV KUMAR AGARWAL,  
 HITESH KUMAR AGARWAL, YOGESH KUMAR AGARWAL,  
 AJAY AGARWAL & SHYAM AGARWAL  
 R/O SHRI DURGA INDUSTRIES COMPOUND, AZIZGANJ, SHAHAJAHANPUR  
 SITE AT GATA NO. 695, 696 & 721 OF VILLAGE- AZIZGANJ  
 GATA NO. 3(P), 4, 5, 6, 7, 8 & 9 OF VILLAGE- NAWADA INDEPUR,  
 TEHSIL- SADAR, DIST. SHAHAJAHANPUR

VILLAGE-  
AZIZ GANJ

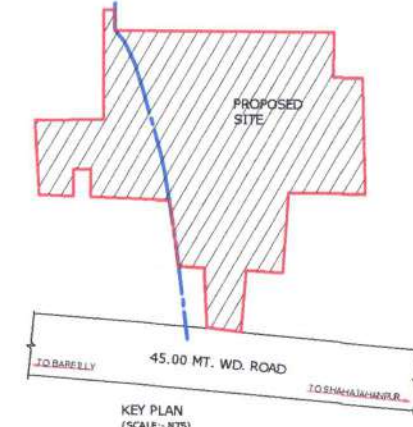

NOTE:  
 1. 270 SQM PLOT AREA IS DEDUCTED FROM GATA NO 695 AS PER THE UTTAR PRADESH CONSOLIDATION DEPARTMENT ORDER LETTER- CASE NO. 0028/ 2024 & COMPUTERIZED CASE NO. 202454126127010028. (COPY ATTACHED)  
 2. 270 SQM PLOT AREA IS DEDUCTED FROM THE APPROVED PLOT NO. 10 (221.54 SQM )+ 48.46 SQM FROM APPROVED PLOT NO. 9. IN GATA NO 695.

LEGEND		SERVICES	
PLOTTED		WATER LINE	
GREEN			
SHEET TITLE	SHEET NO.	SCALE	
SERVICES DRAWING	1C	AS SHOWN	
OWNERS SIGN			

ARCHITECT



ANUPAM ARCHITECTS &  
INTERIOR DESIGNERS

B-340, RAJENDRA NAGAR, BAREILLY.  
Mob. 9897054783

SERVICE PLAN  
WATER SUPPLY LINE

