


NOTES

ALL DIMENSIONS ARE IN MM UNLESS NOTED OTHERWISE.
 ALL DIMENSIONS ARE TO BE READ AND NOT TO BE MEASURED.
 ALL LEVELS ARE IN MILLIMETRES. THE CONTRACTOR SHALL VERIFY ALL DIMENSIONS, DETAILS, SPECIFICATIONS & SITE CONDITIONS & SHALL REPORT ANY ERROR, OMISSION AND/OR ANOMALY TO THE ARCHITECT BEFORE COMMENCEMENT OF WORK.
 FOR CONSTRUCTION PURPOSES, THE DIMENSIONS SHALL NOT BE MEASURED DIRECTLY ON THE DRAWINGS.
 THE DRAWINGS SHALL NOT BE USED FOR CONSTRUCTION UNTIL THEY ARE ISSUED FOR CONSTRUCTION.
 THIS DWG IS THE PROPERTY OF THE ARCHITECT AND IT SHOULD NOT BE COPIED AND REPRODUCED FOR ANY OTHER PURPOSE FOR WHICH WAS ISSUED, WITHOUT THE PRIOR PERMISSION OF THE ARCHITECT.

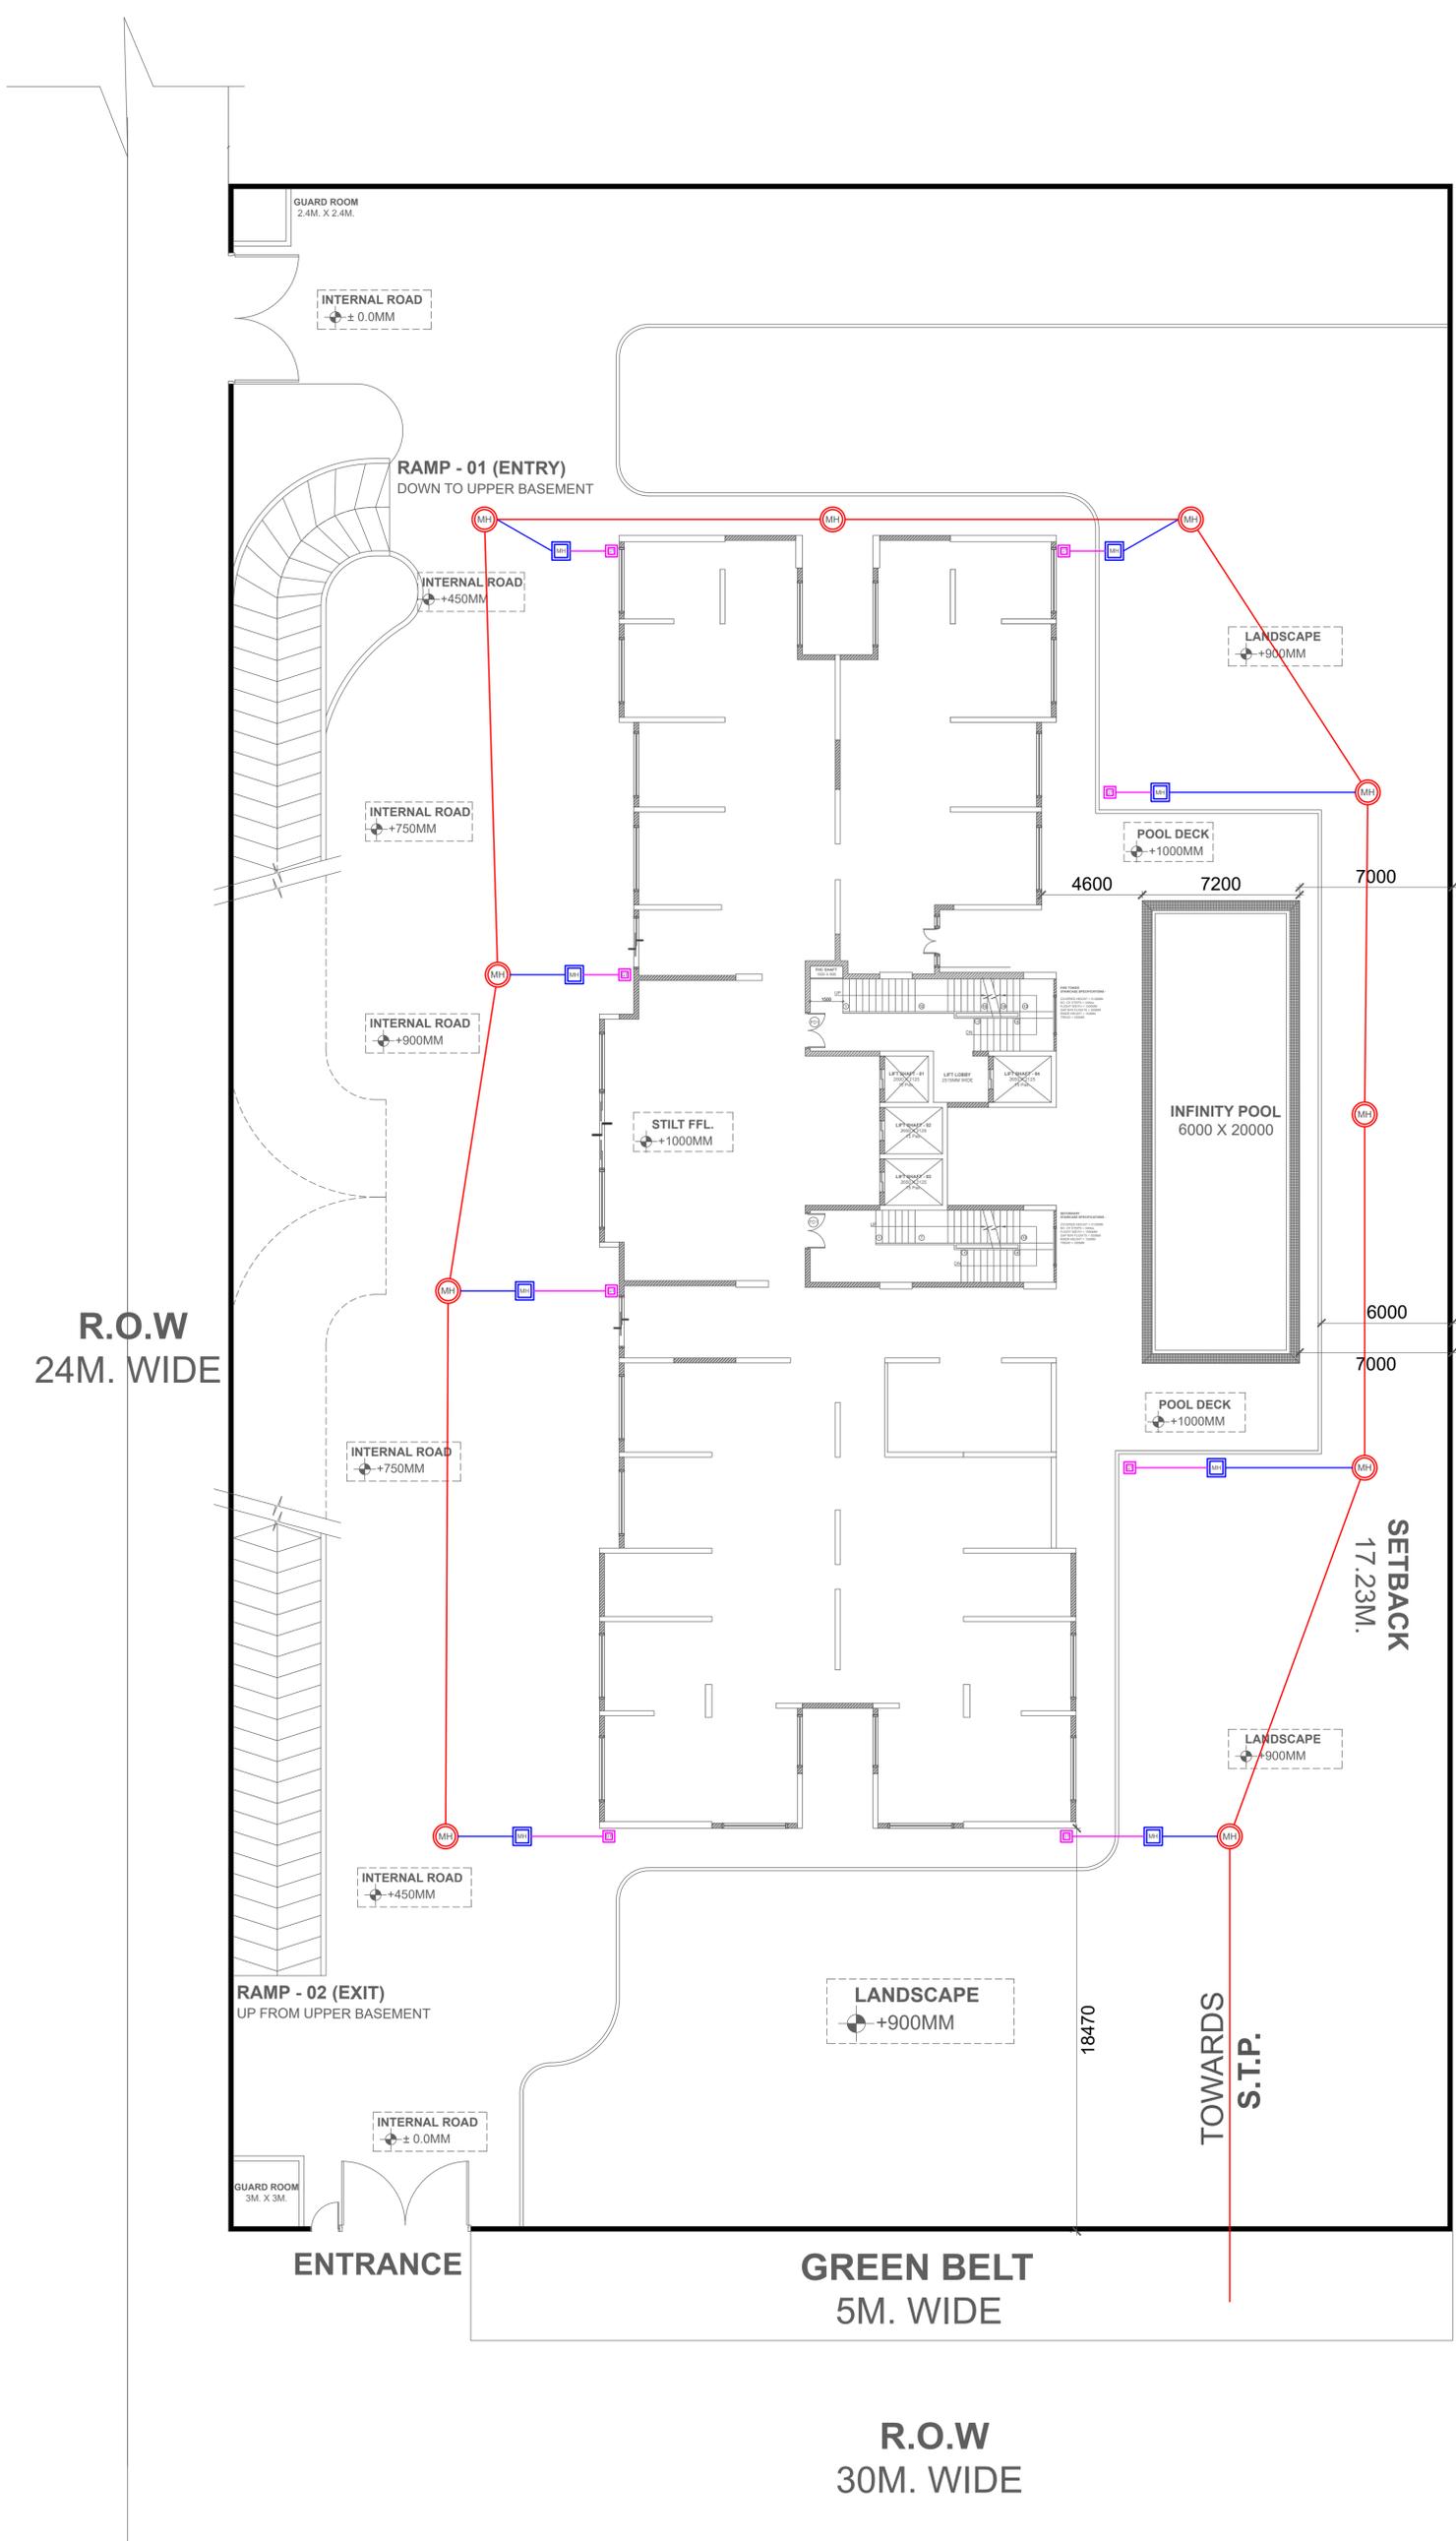

PROJECT NAME -
**THE ELITE GROUP HOUSING
 PLOT NO-1/9, SECTOR-1
 ,GOMTI NAGAR**

CLIENT -

DRAWING TITLE -
**WASTE MANAGEMENT
 PLAN**

ARCHITECTS -
jsr
 Architecture. Interiors. pmc
 C-67 , Defence colony New delhi
 Phonae-011-40580350, Email: info@jsr.net.in

SCALE	NTS	
DATE	29-10-2025	
DRAWN BY	AR. AKASH T.	
CHECKED BY		
DWG. NO.		
REVISION NUMBER		