


89
 Lift machine room
 Stair cabin
 Terrace
 Upper SB
 Main SB
 10
 9
 8
 7
 6
 5
 4
 3
 2
 1
 G

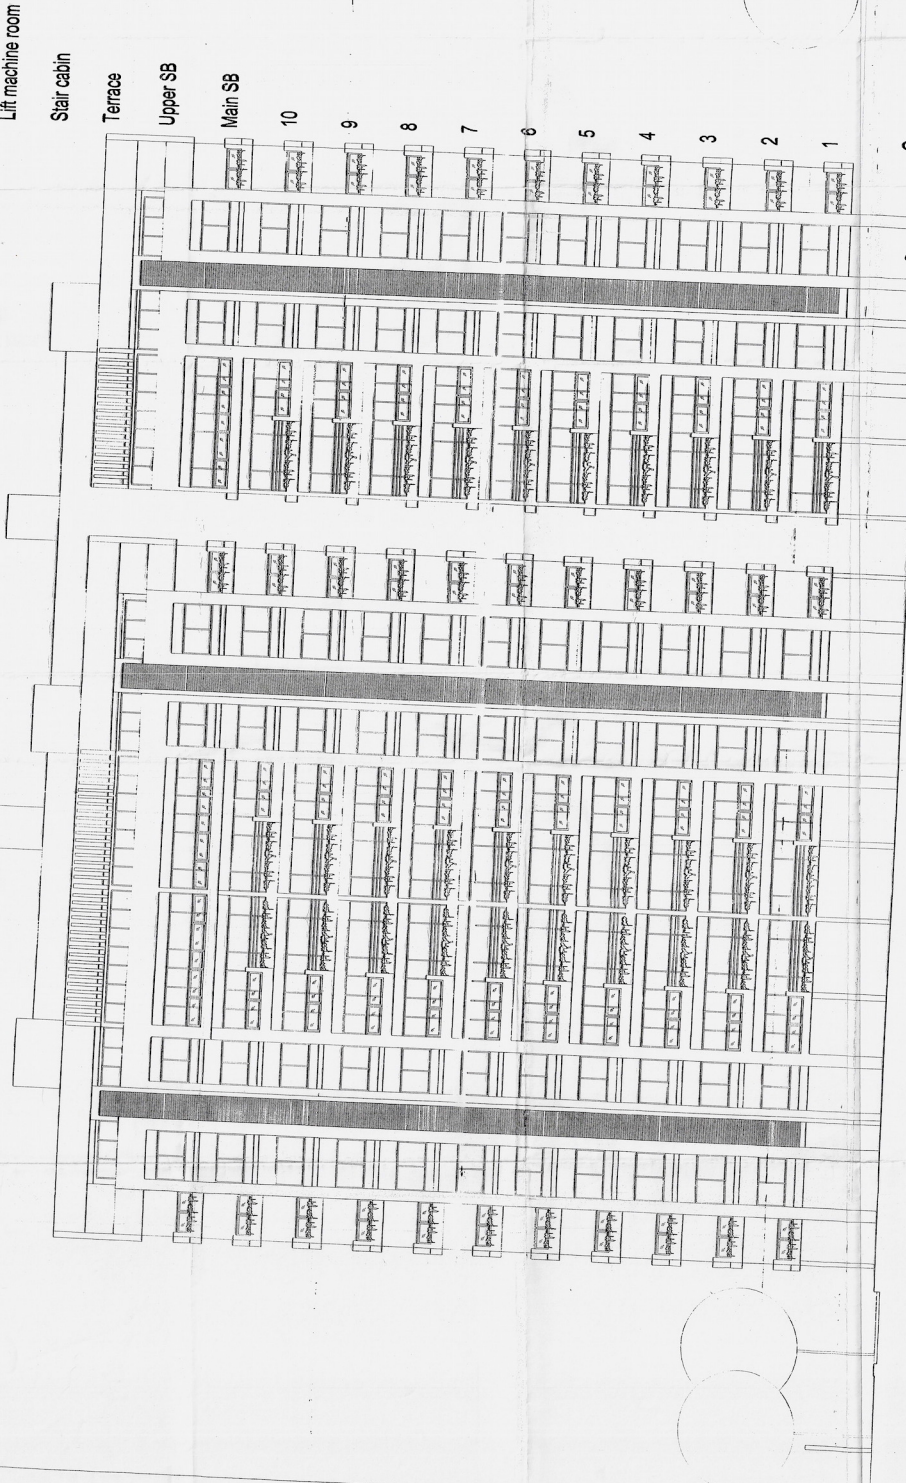

TRUE COPY

FRONT ELEVATION

R-4
 DATE: 5-10-2010
 THE DESIGNER



SAMPLE APPARTMENT

KHP

3 BHK APPARTMENT AT SECTOR CHI-V G.NOIDA

TRUE COPY
 FOR KAPUR HOUSING PROJECTS PVT. LTD.
 AUTHORIZED SIGNATORY

Mr. Manoj Kumar
 Director
 Kapur Housing Projects Pvt. Ltd.
 L17, Phase-K, Sector-10
 New Delhi-110016
 Ph: 26104048/26104183