


66500

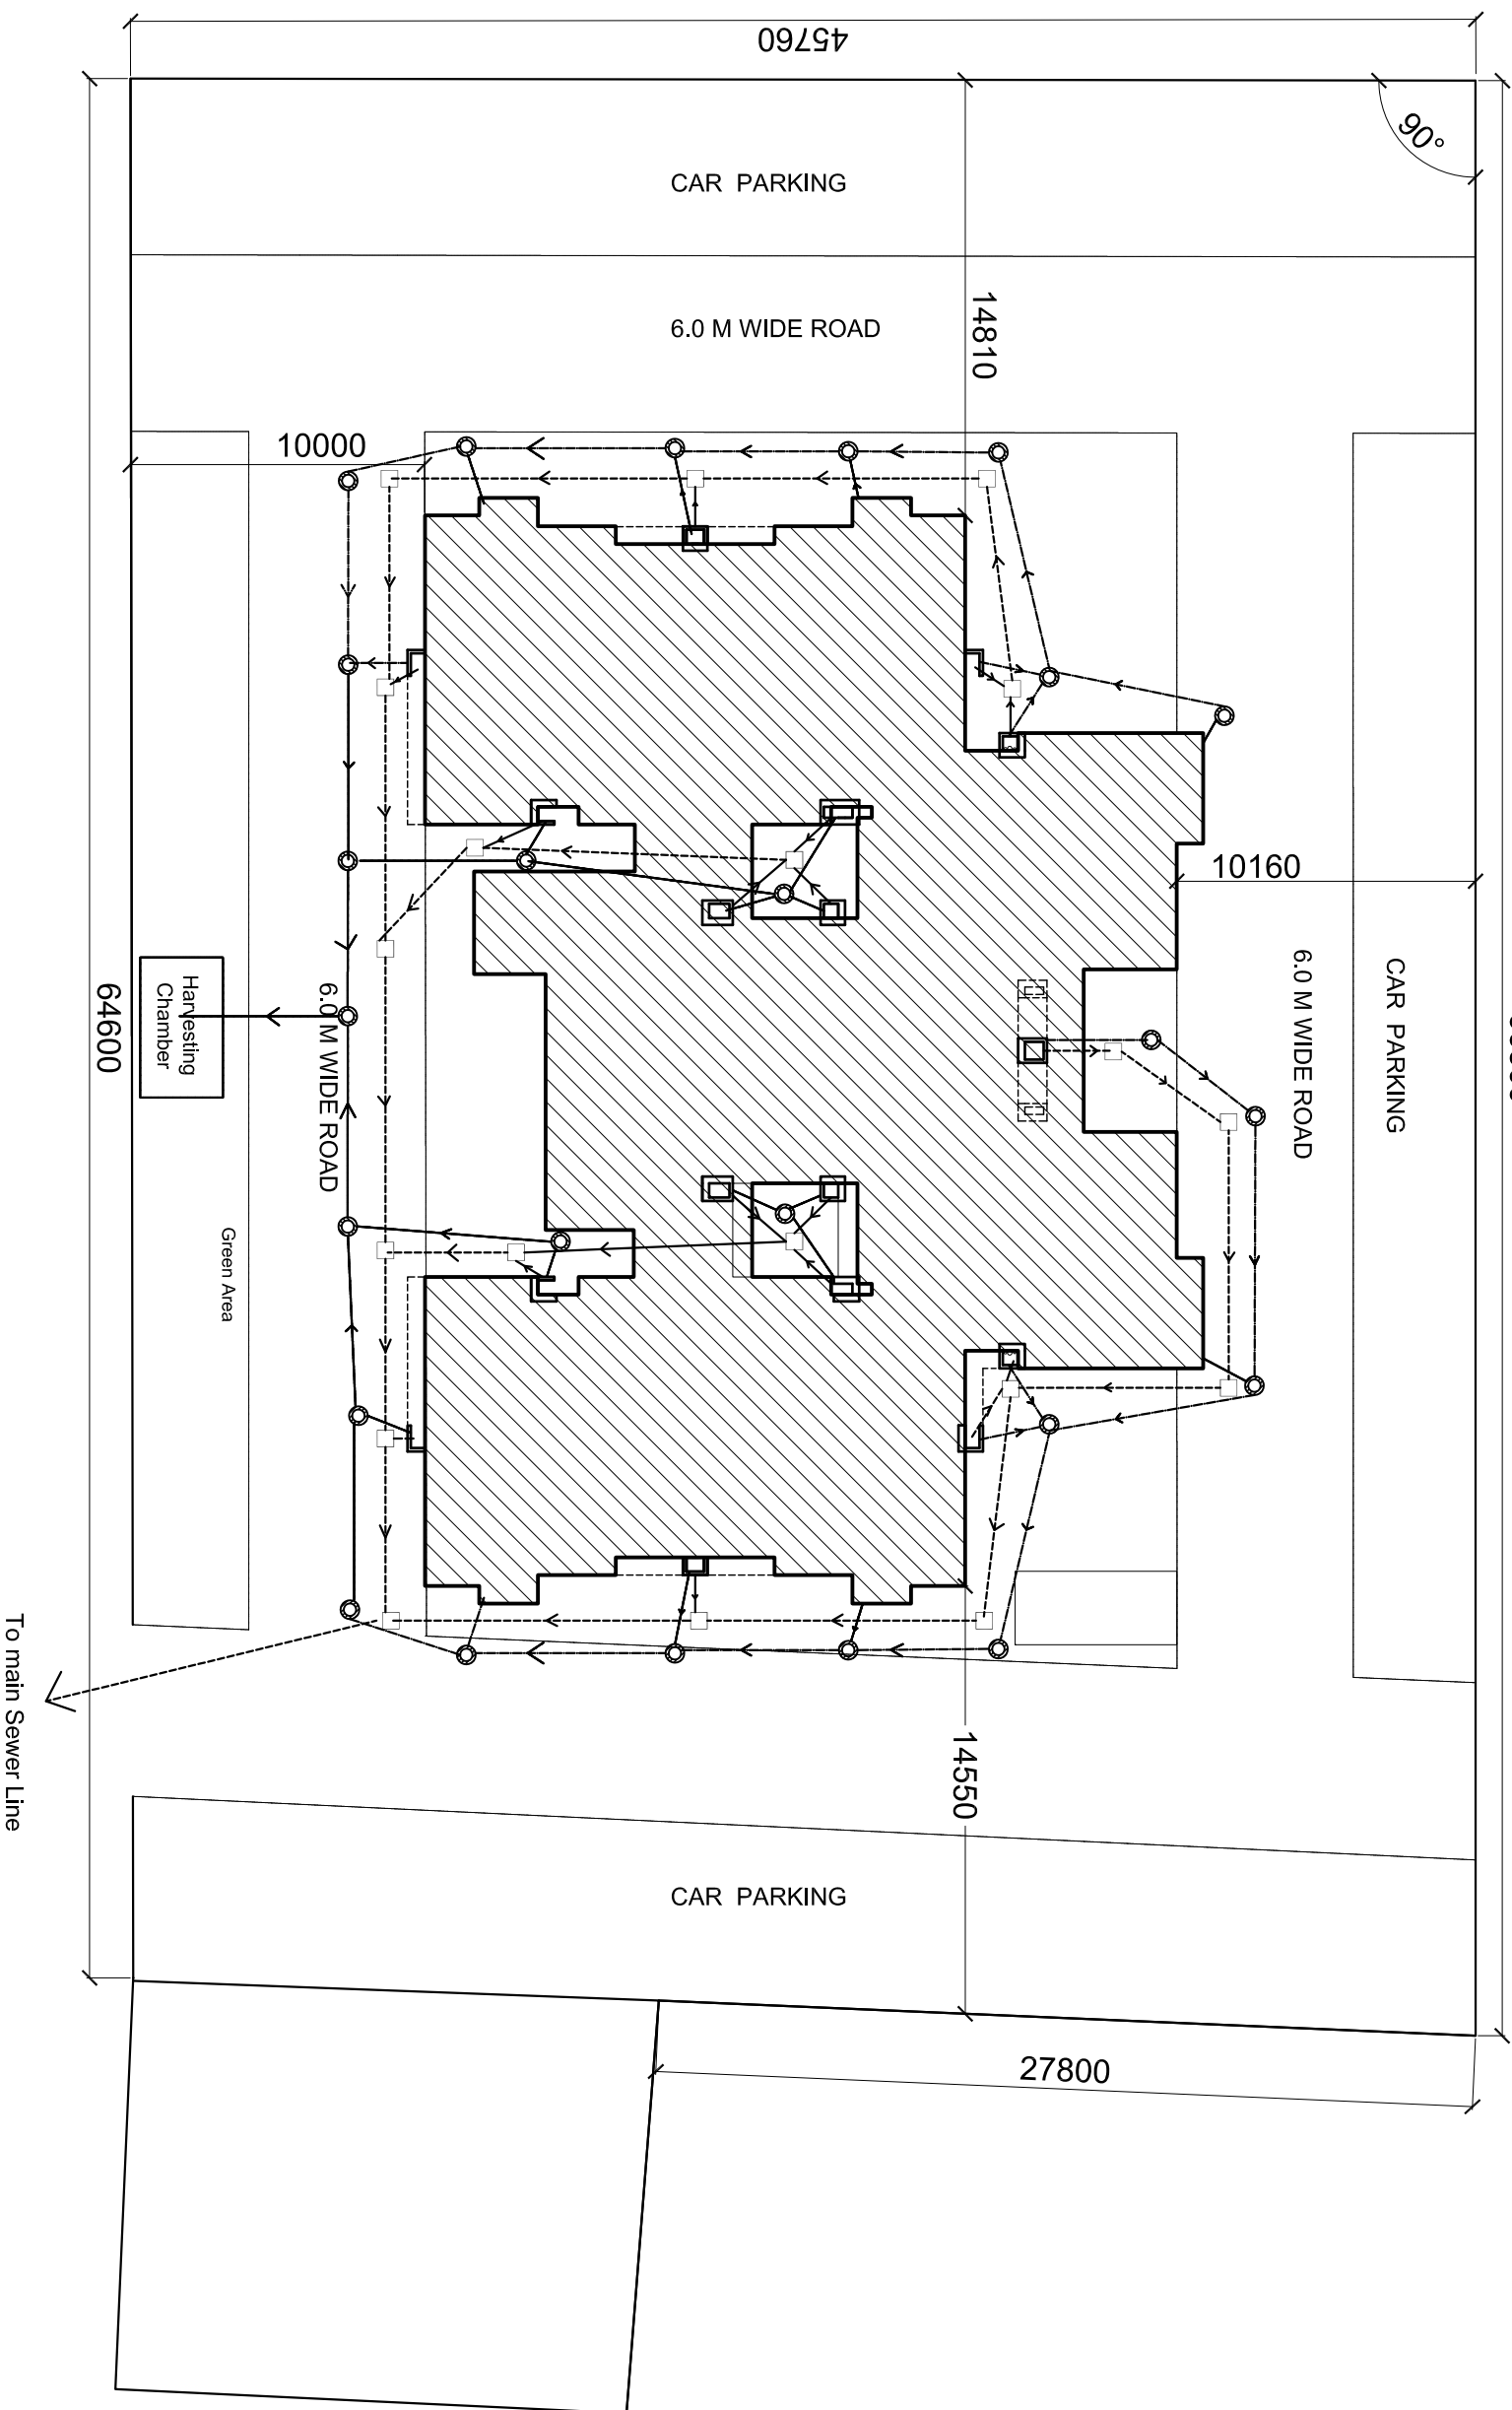

**PROPOSED GROUP HOUSING-  
OMEGA PRESIDENCY FOR  
OMEGA DEVELOPER AND  
BUILDERS AT KHASRA  
NUMBER  
165 & 185 AT VILLAGE UTTAR  
DHAUNA, DISTRICT AND  
TEHSIL LUCKNOW.**

THIS DRAWING AND THE INFORMATION CONTAINED HEREIN SHALL NOT BE DISCLOSED, REPRODUCED OR USED FOR ANY PURPOSE BY ANY PERSON WITHOUT THE EXPRESS WRITTEN CONSENT OF M/S MURALAGE. THIS DRAWING IS PROTECTED UNDER COPYRIGHT LAW AND ANY COPYING OR REPRODUCTION HEREOF IS PROHIBITED. UNAUTHORIZED PERSONS FOUND COPYING THIS DRAWING OR ANY PART OF THIS DOCUMENT OR USING THE SAME FOR ANY PURPOSE SHALL BE SUBJECT TO LEGAL ACTION.

**WORKING DRAWING  
WATER DISPOSAL PLAN**

REFERENCE NO.:	G-108
SHEET NO.:	02
SCALE:	1:100
DATE:	MAR'15
DRAWN BY:	NEERU

ORIENTATION

ARCHITECT	SAVITA-TOHIT
ARCHITECTS	<b>M U R A L A G E</b>
architects , interior decorators & muralists	B-1/29 , sector - a , allgani scheme , lucknow
phone no.:	2321590, 2320715