
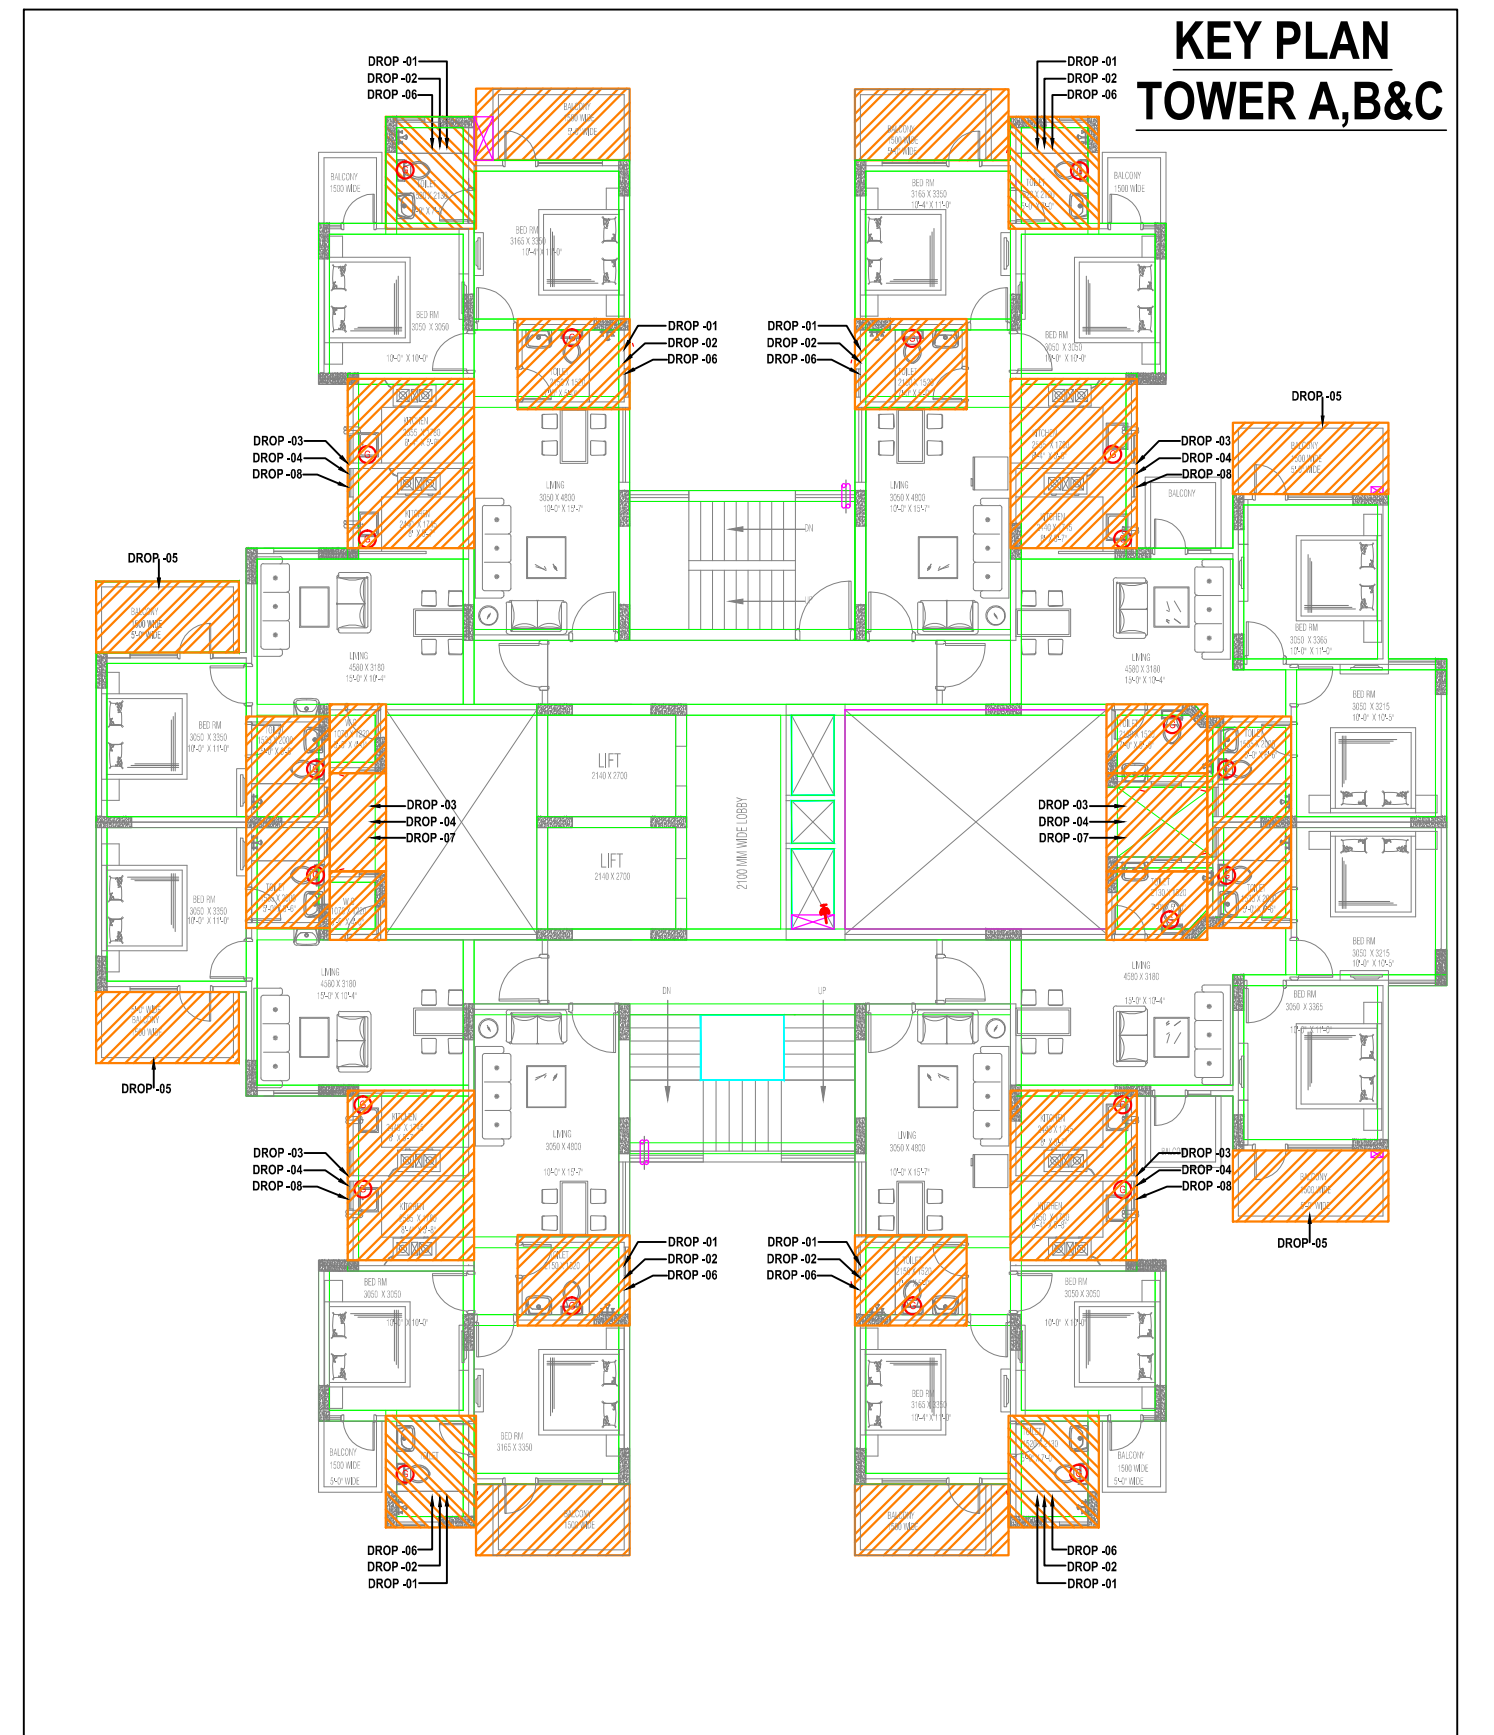
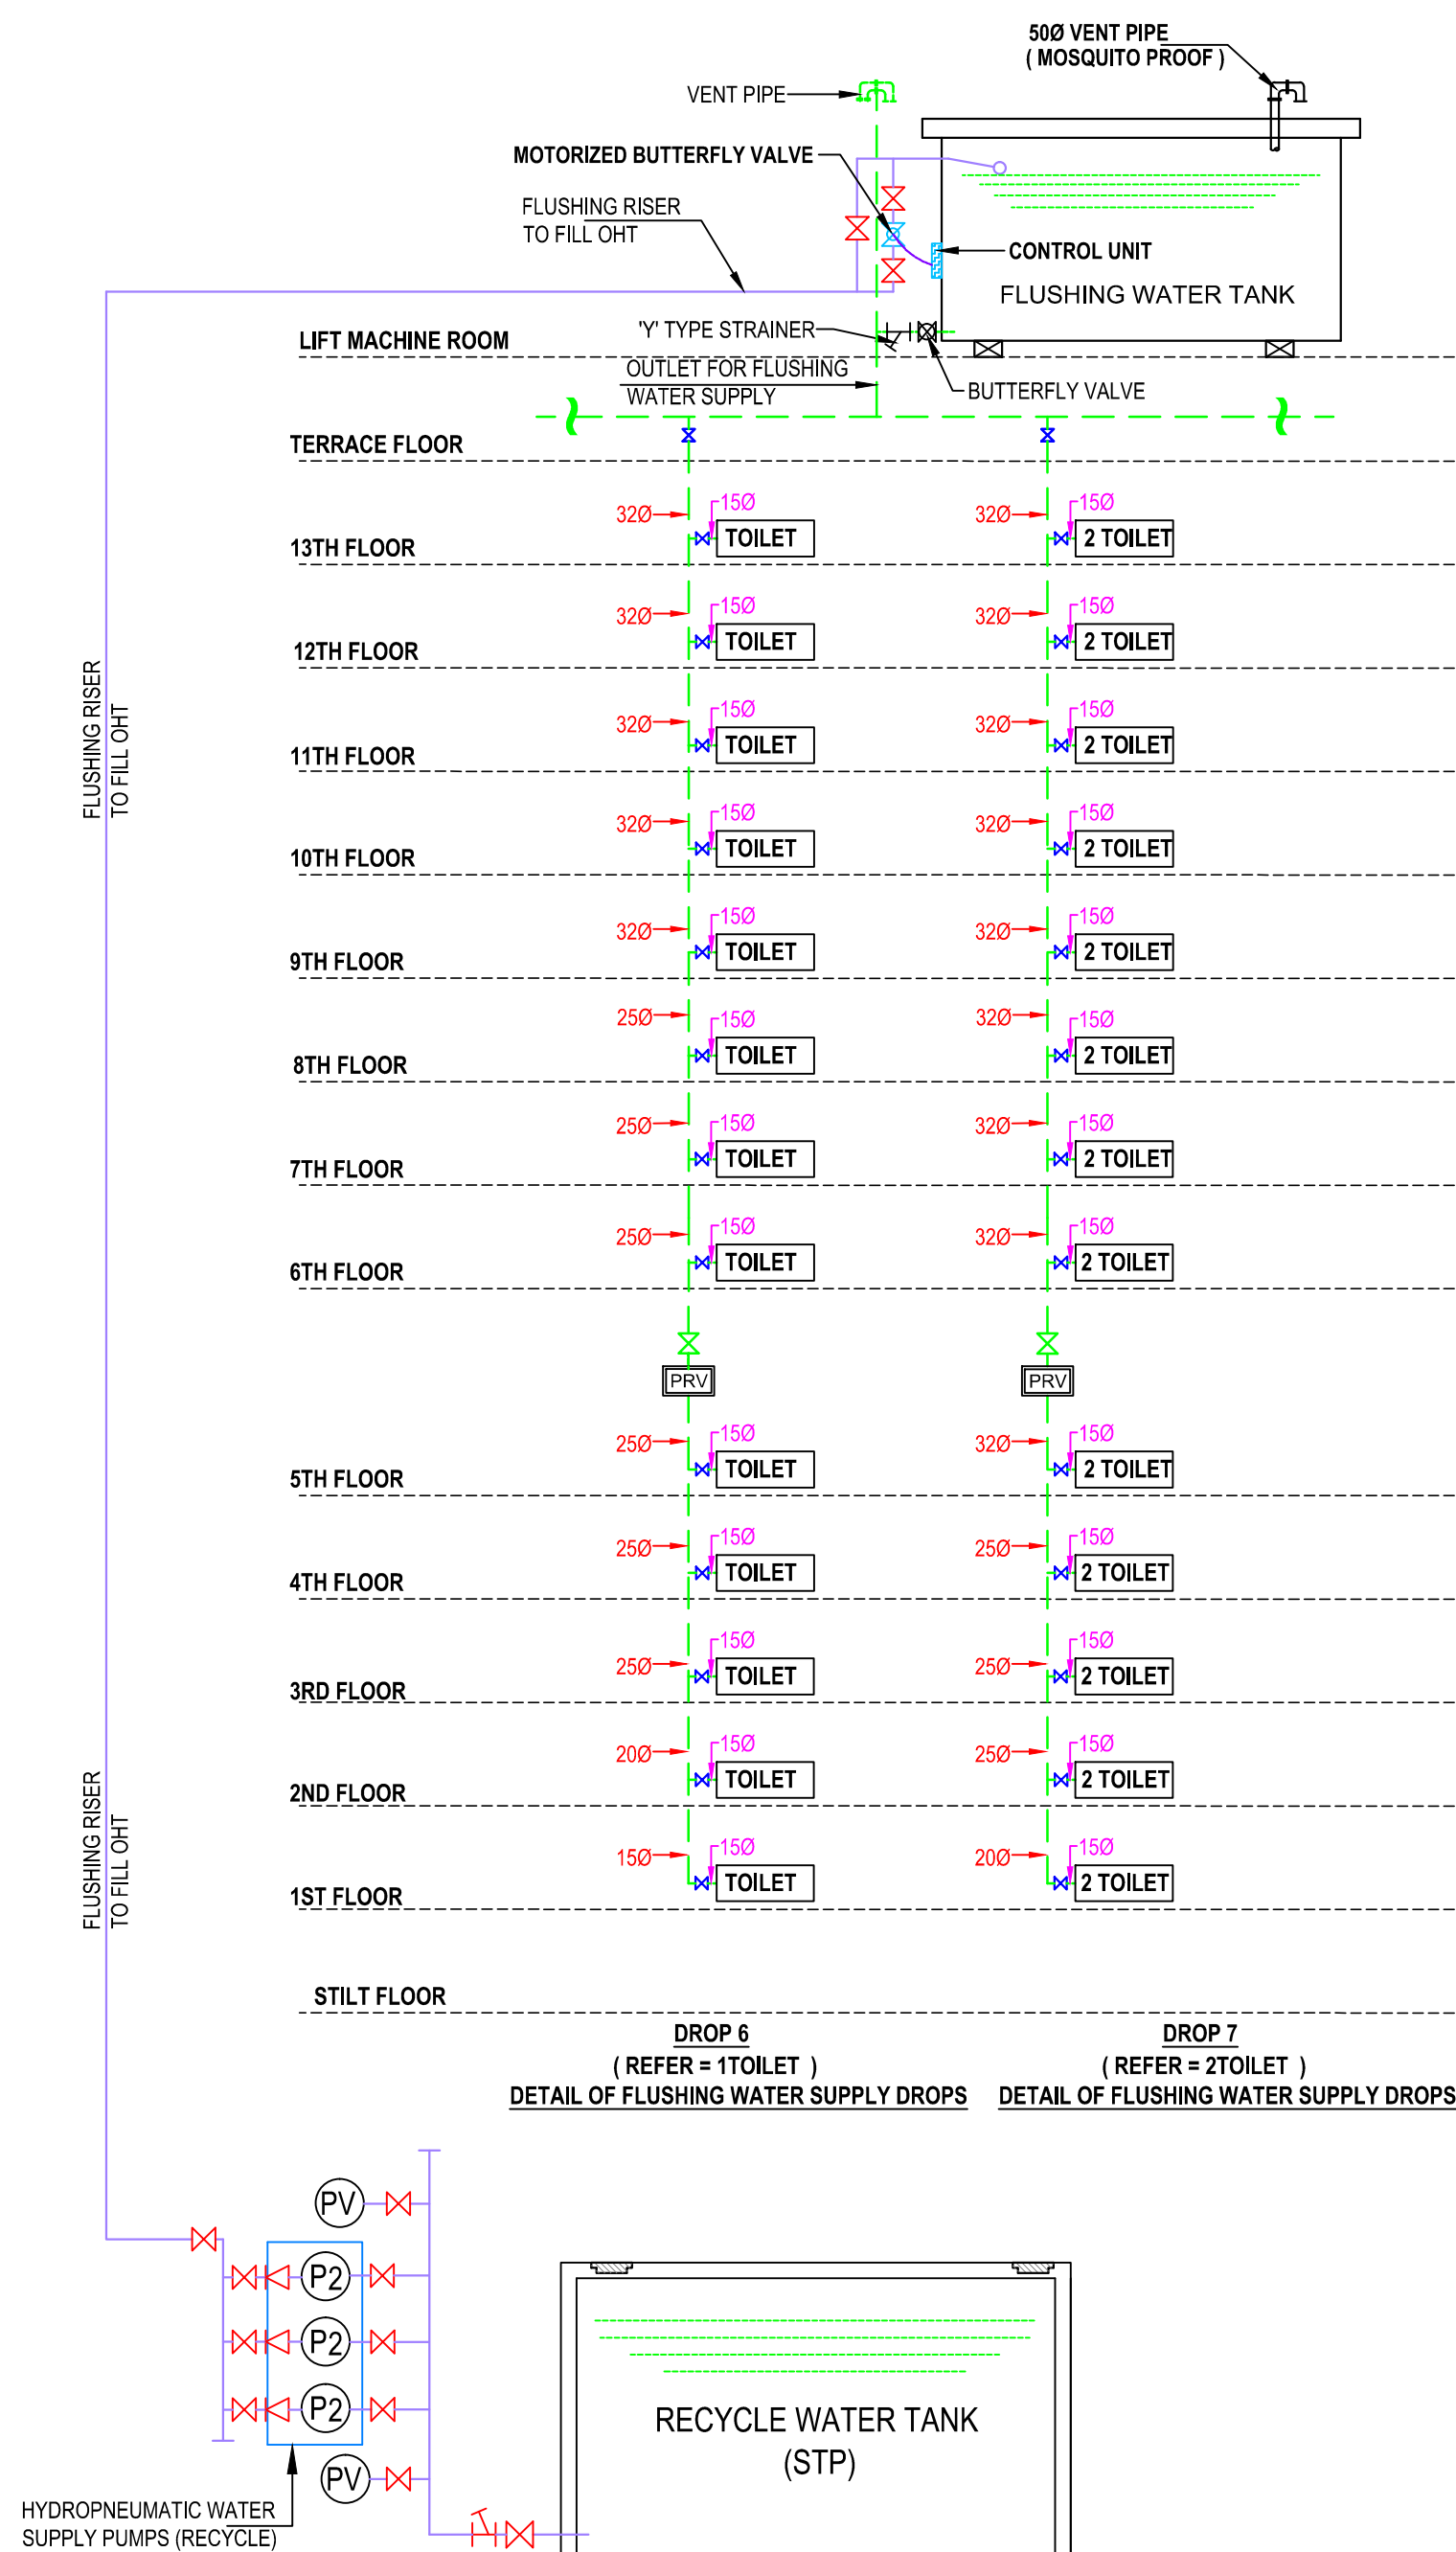


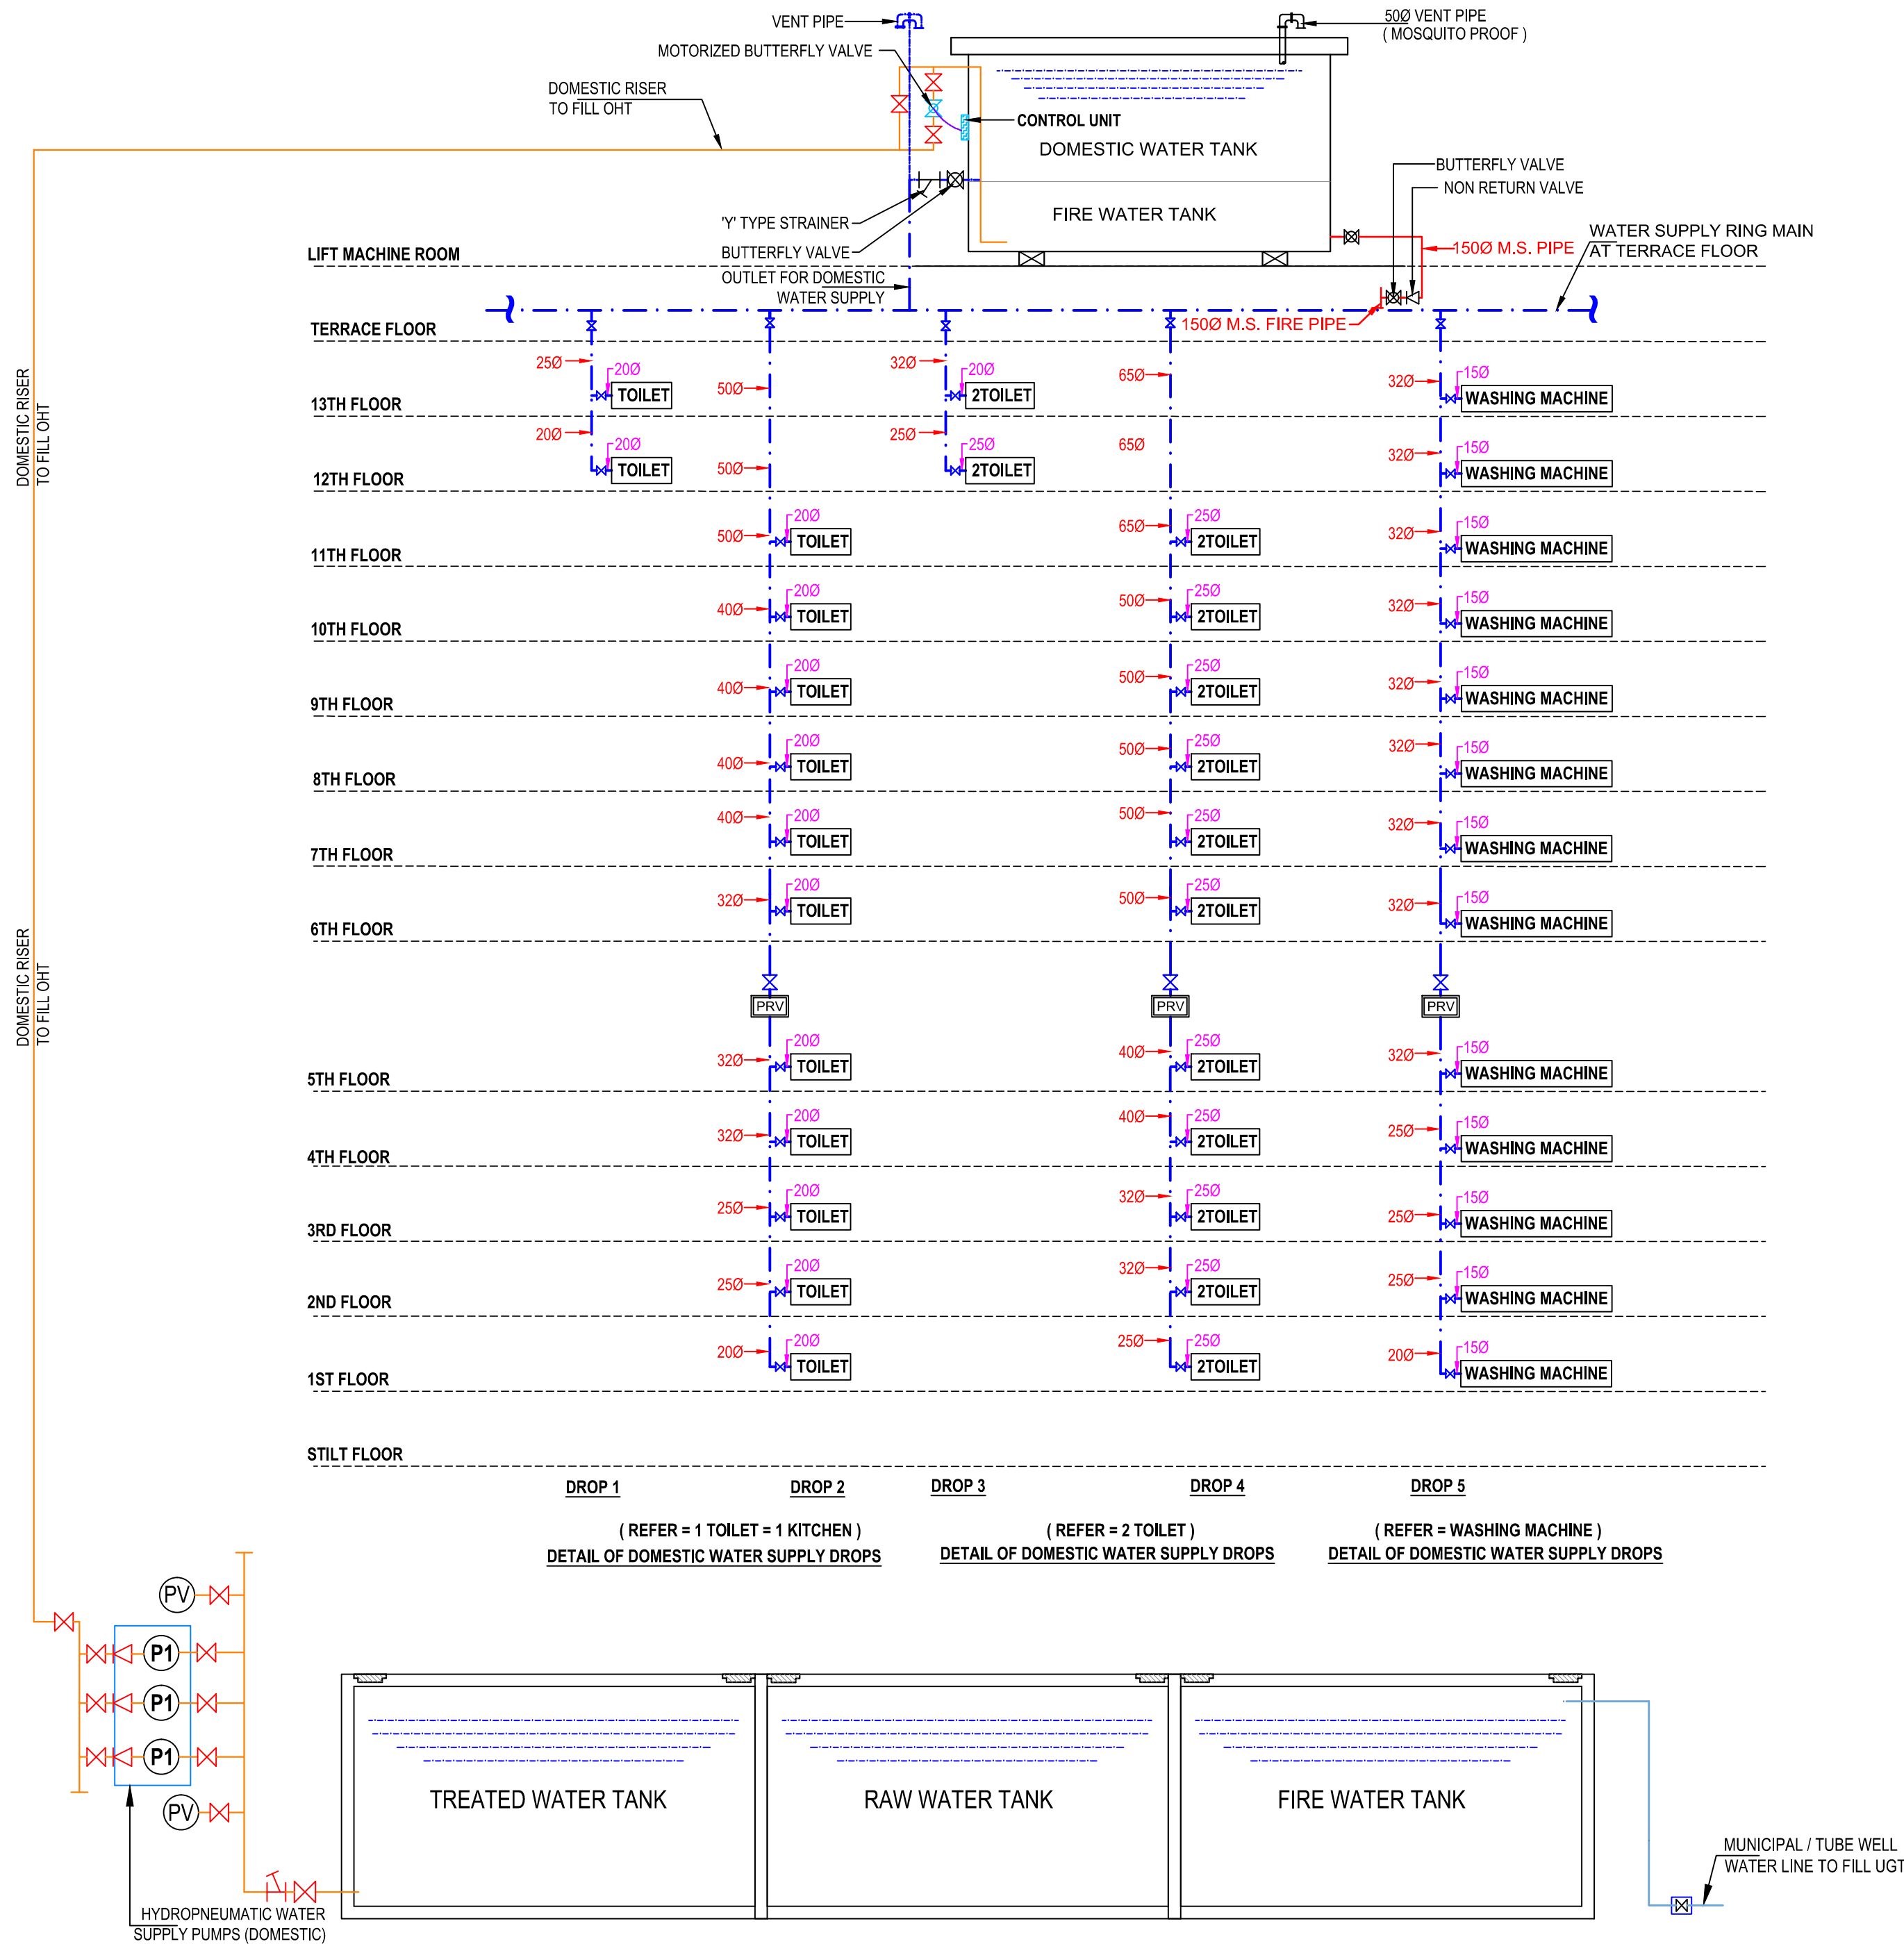

LEGEND : (Plumbing)			
S. No.	SYMBOL	DESCRIPTION	
1.		DOMESTIC WATER SUPPLY PIPE	
2.		SOLAR WATER SUPPLY PIPE	
3.		BALL VALVE TYPE ISOLATING VALVE	
4.		NON RETURN VALVE	
5.		Y" TYPE STRAINER	
6.		PRESSURE REDUCING VALVE	
R - 00	31.03.2016	---	FOR GFC
Rev. No.	Date	NO OF PRINTS	Revision
project			
PROPOSED AFFORDABLE GROUP			
HOUSING AT GHAZIABAD			
title			
PLUMBING DRAWING (Tower A,B&C)			
subtitle			
WATER SUPPLY SCHEMATIC DIAGRAM			
(S+13)			
drawing released for			
☐ APPROVAL ☐ SUBMISSION			
☐ TENDER ☒ CONSTRUCTION			
drg. no.		drawn by	
GDA / WSS / TOWER-A,B,C / PL-01		SUBHASH	
scale		designed by	
N.T.S.		R.K.	
date		checked by	
March. 2015		ANAND HAVELIA	
architects			
GIAN P. MATHUR & ASSOCIATES (P) LTD.			
ARCHITECTS, ENGINEERS & PLANNERS			
C-55,EAST OF KAILASH, NEW DELHI -65, PH- 011-41624771, 41621129			
services consultant			
Consummate Engineering Services (P) Ltd.			
Noida Office : B - 67, Sector - 67, Noida - 201 301			
Tel : (0120) 2593500 (30 Lines)			
Lko. Office : R 006, Rohas Plumeria, Gomti Nagar, Lucknow			
Tel : (0522) 6515455			
e mail : mail@cespl.in , website : www.cespl.in			

GOOD FOR
CONSTRUCTION
31 MARCH 2016
GIAN P. Mathur &
Associates Private Limited