




LEGEND:

SEWER PIPES :

RECTANGULAR MANHOLES:

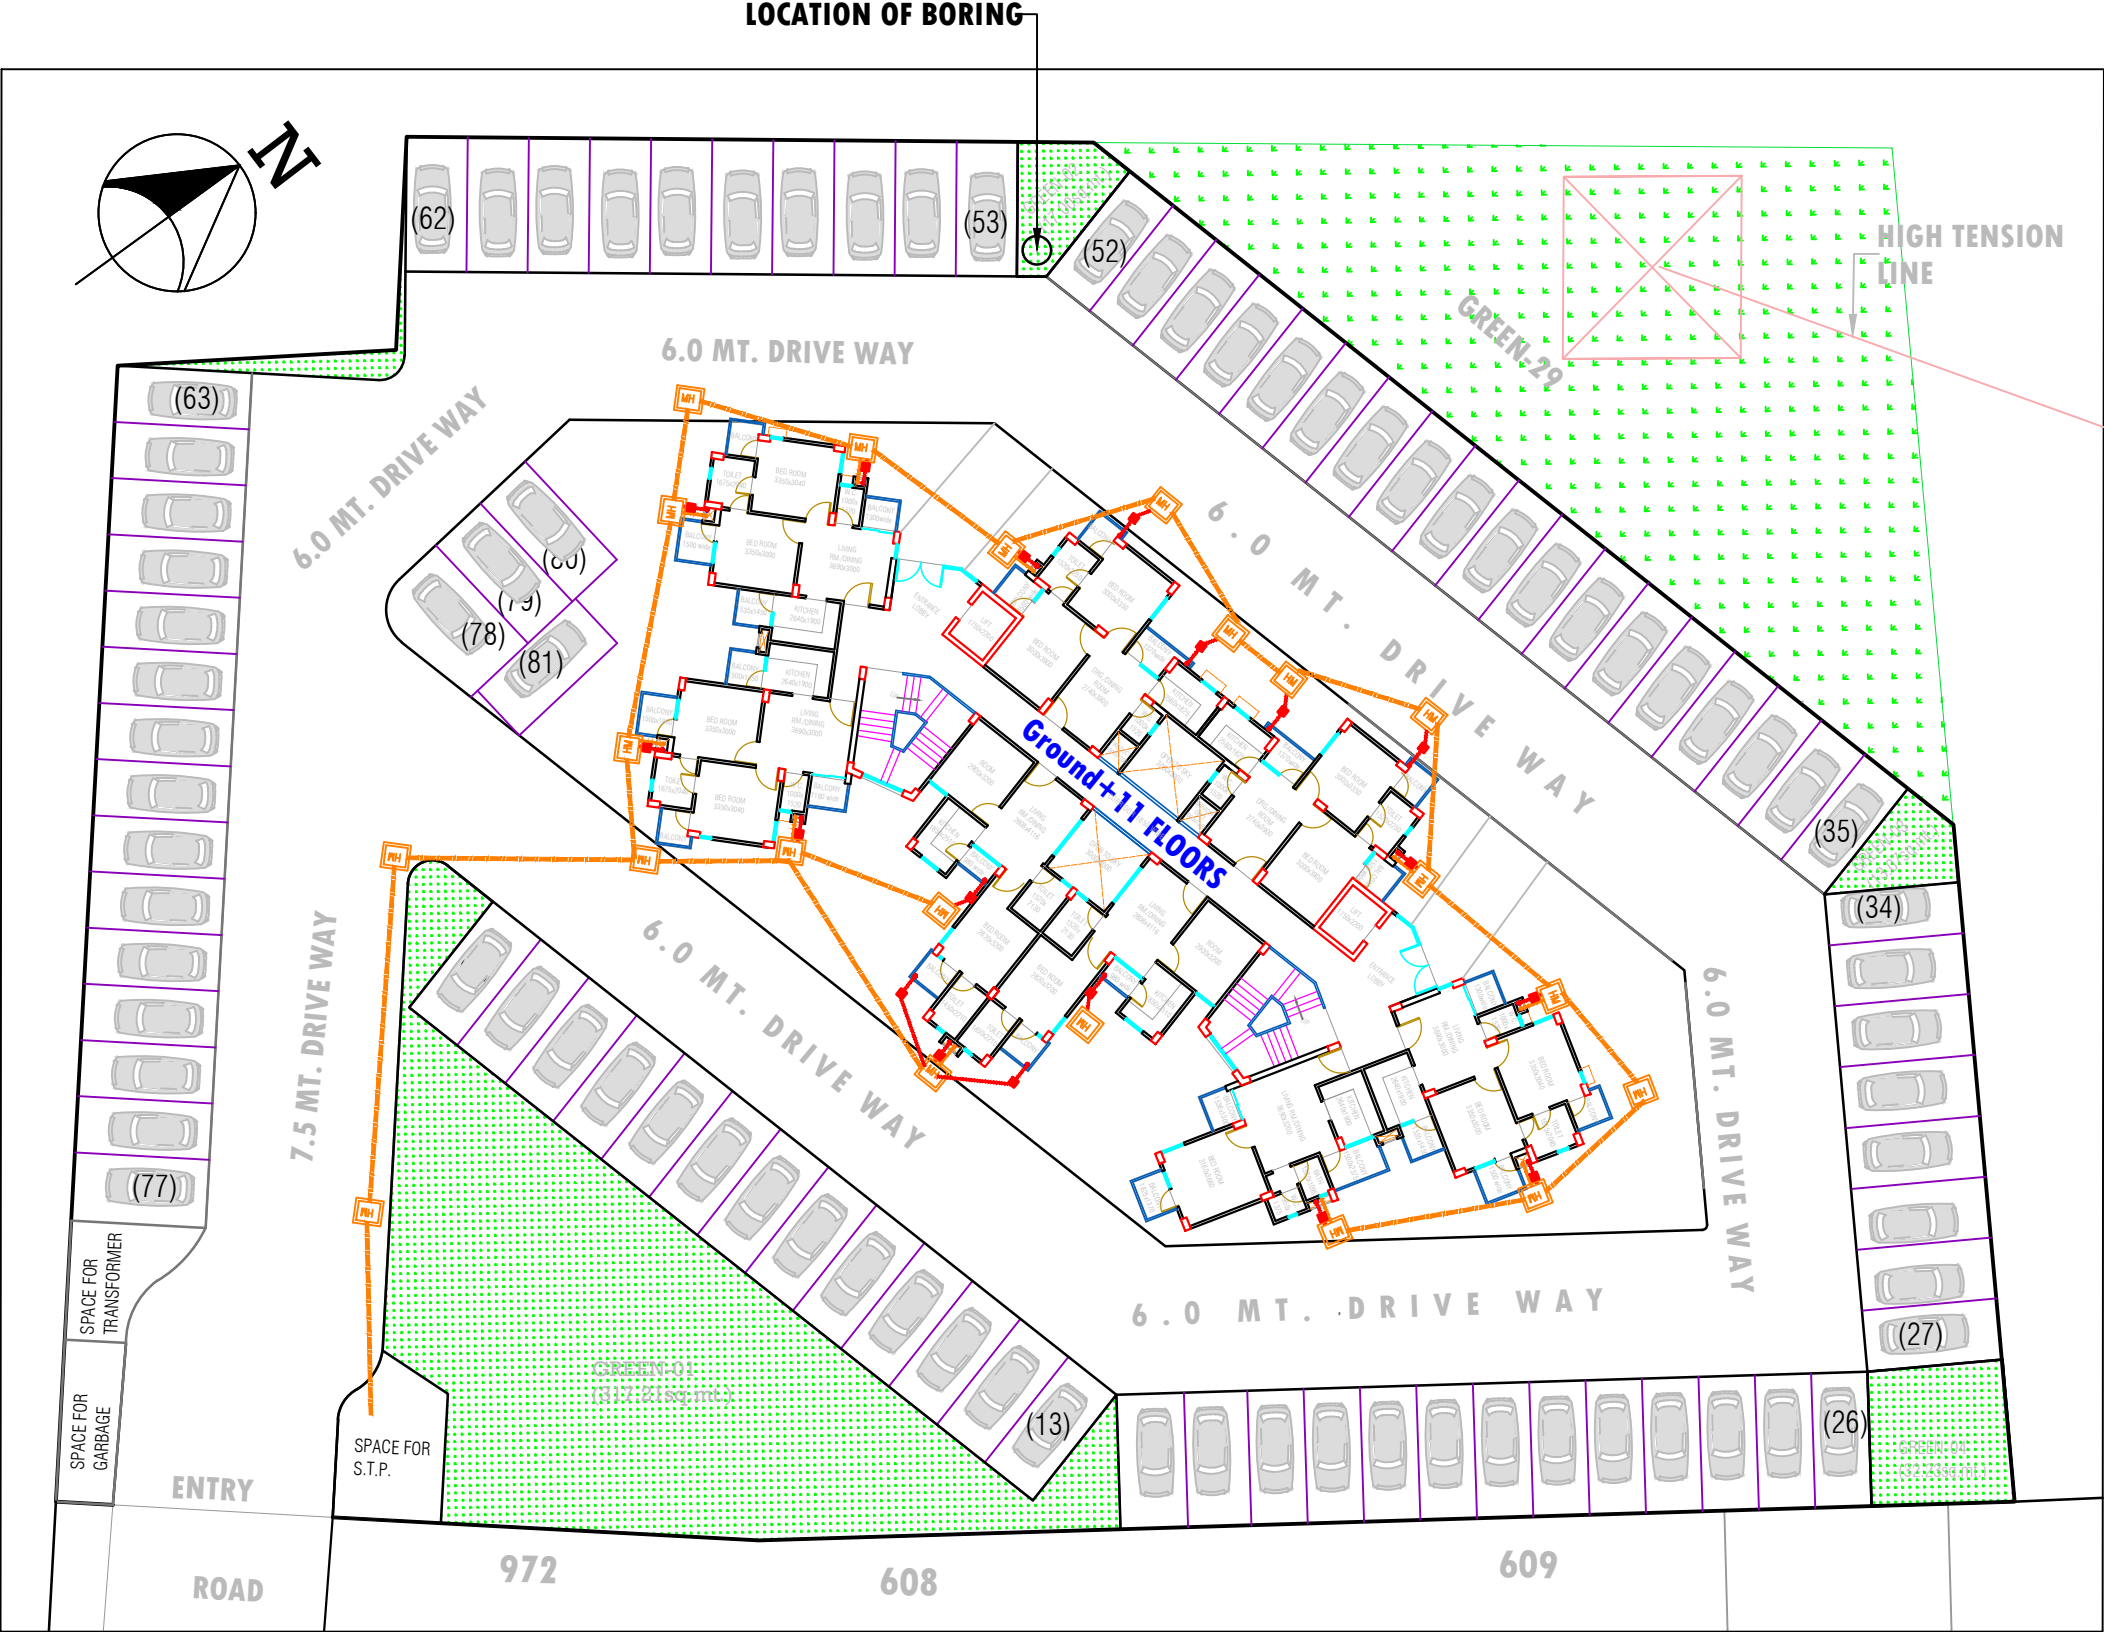

EXTERNAL SEWERAGE LAYOUT
(SCHEMATIC DIAGRAM)

spaces		DEVELOPER:	ELDECO CITY LTD.
Ar. Sanjay Kumar Gupta 108 F. Floor, Corporate Chamber-1, Vibhuti Khand, Gomti Nagar, Lucknow-226010 Ph. No. 4065958, 9415114589 email: spaces_arch@rediffmail.com		SCALE:	1:100
GROUP HOUSING-ELDECO CITY DREAMS ON PLOT NO. G.H.-06 AT ELDECO CITY, I.I.M. ROAD, LUCKNOW.		DRG. NO.	SERVICES/03
PROMOTER:		ELDECO	