
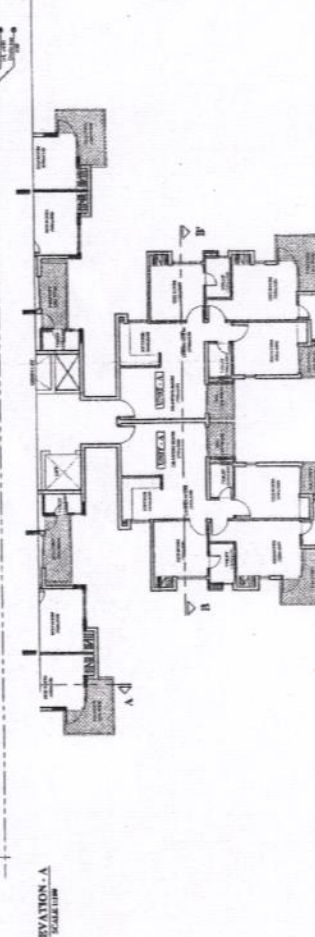
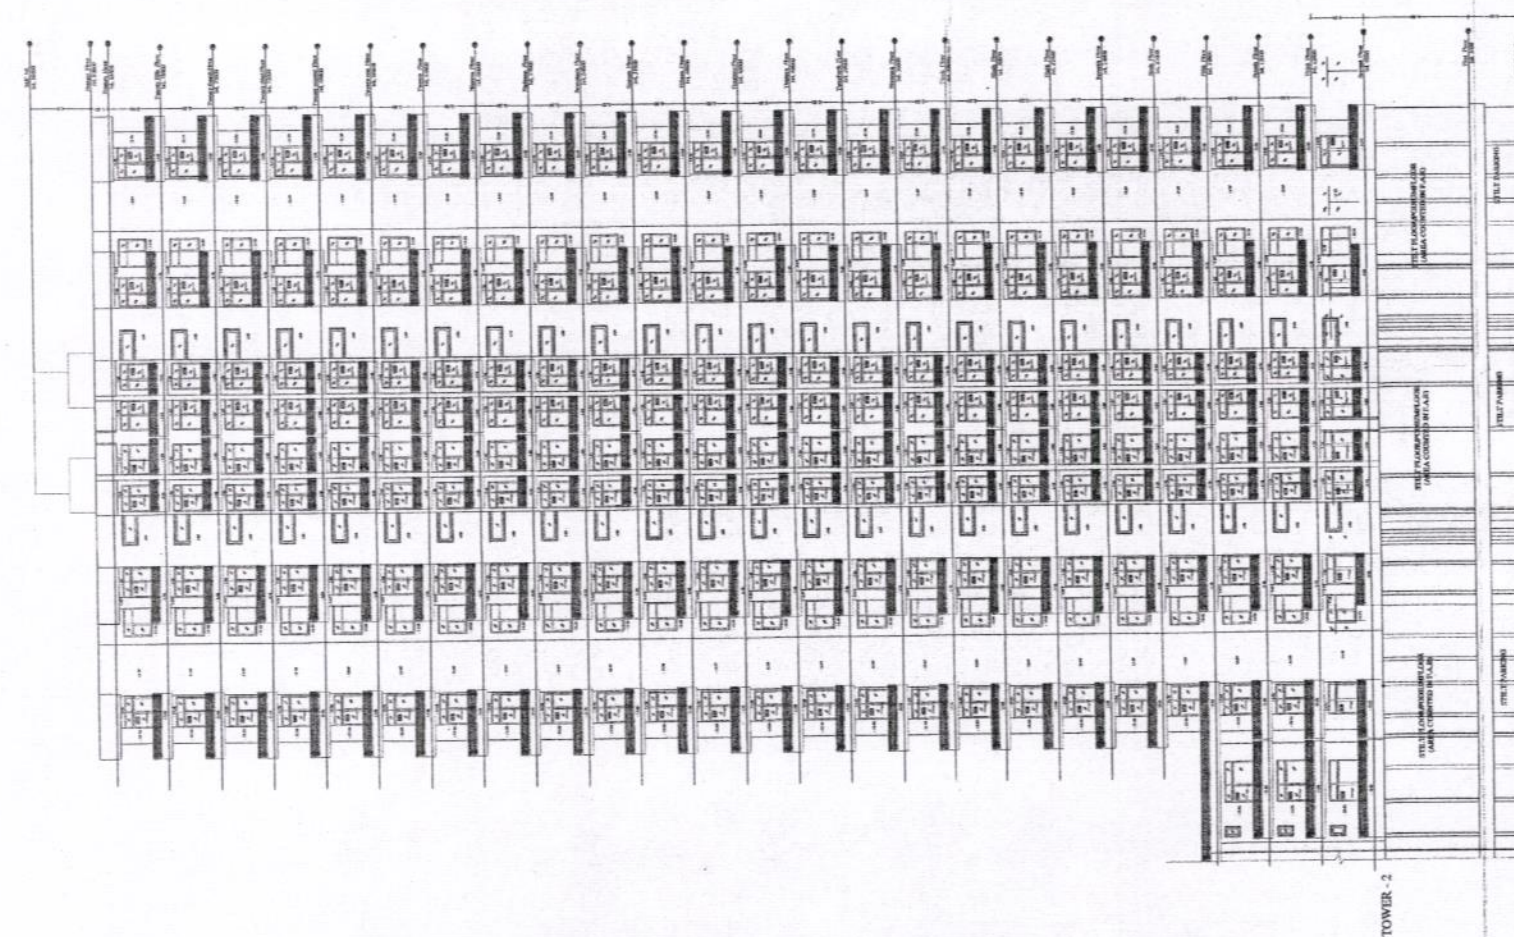
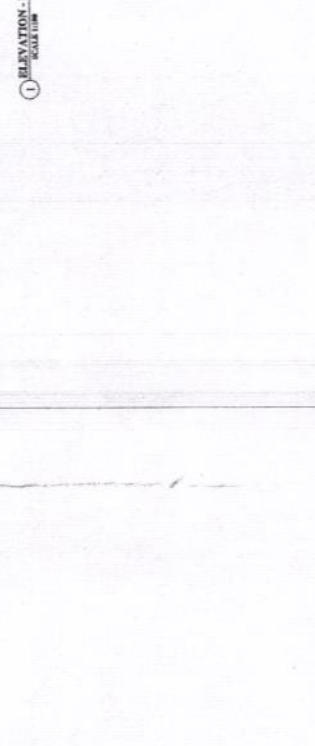
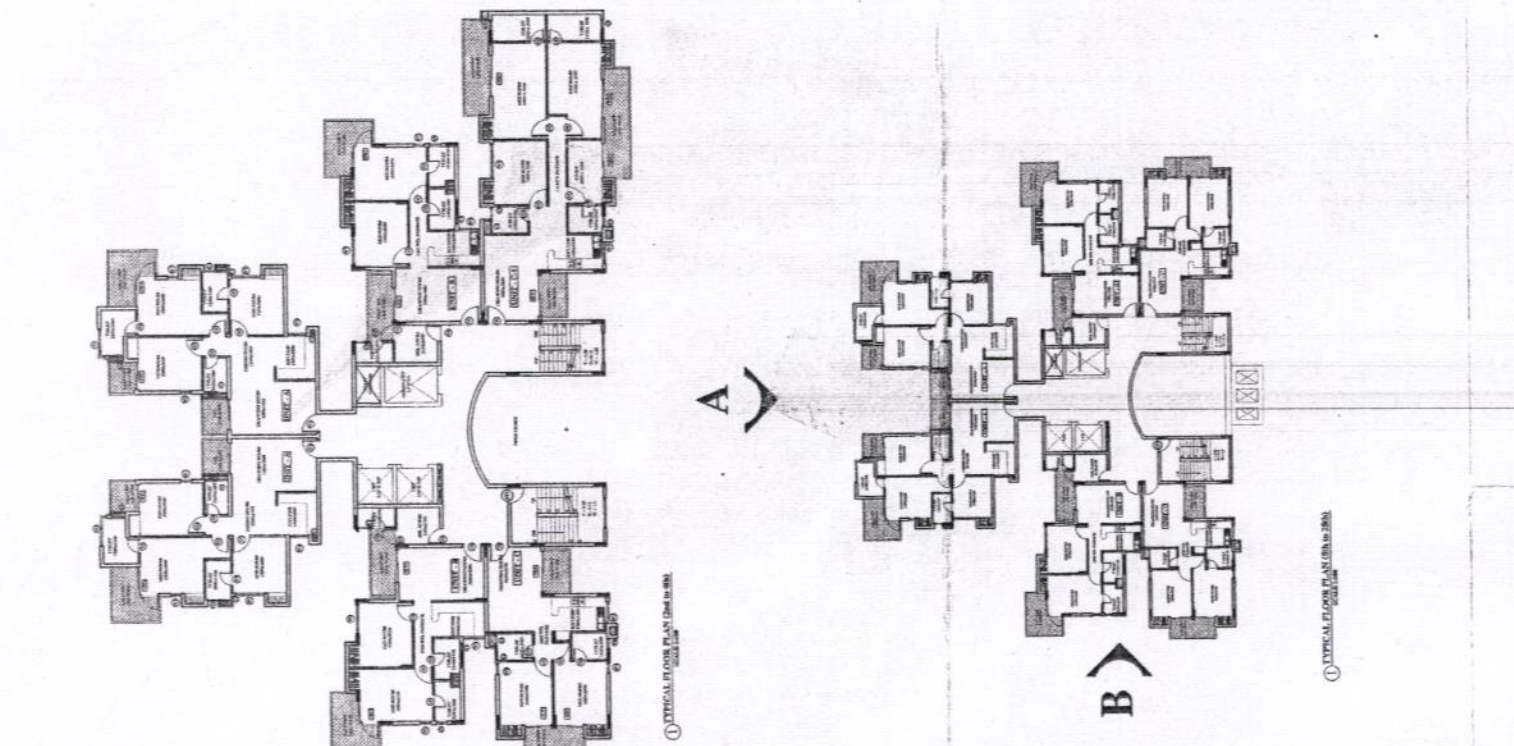
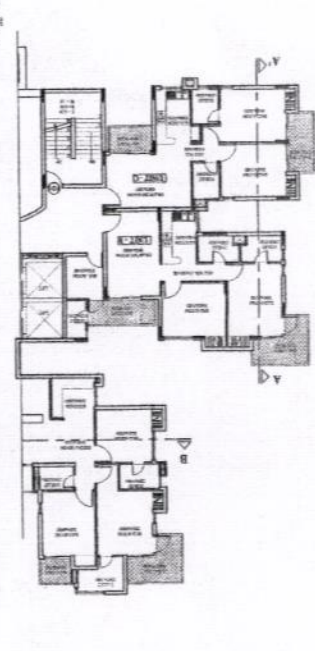
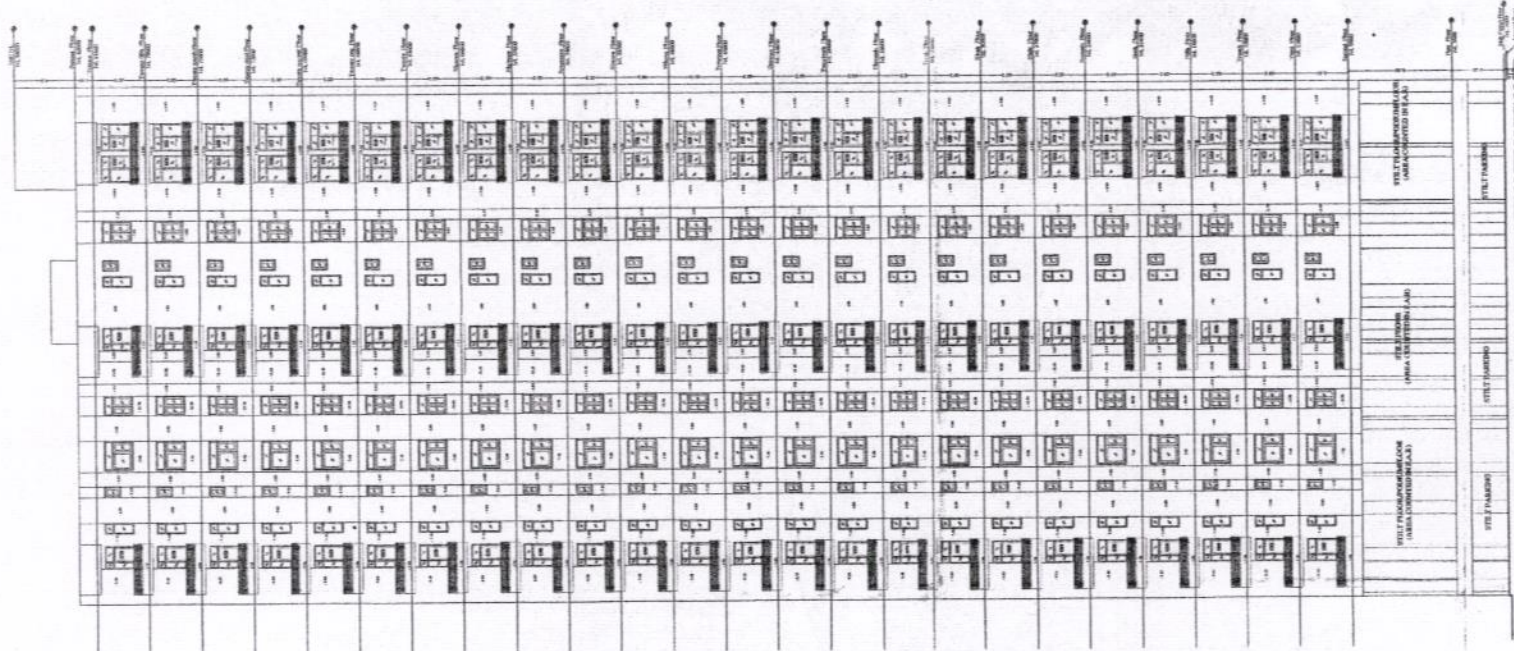


NOTE

ALL DIMENSIONS ARE IN MM.

KEY PLAN

14/08/2014

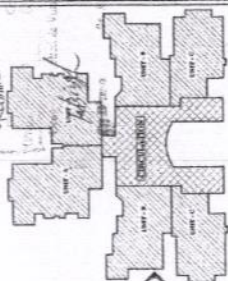

OWNER
RAJAN BUILDTECH PVT. LTD.
THROUGH
RAJAN BUILDTECH PVT. LTD.
A-128, SECT-03, MODA, U.P.

PROJECT TITLE
RAJAN BUILDTECH PVT. LTD.
THROUGH
RAJAN BUILDTECH PVT. LTD.
A-128, SECT-03, MODA, U.P.

ARCHITECTS
K. K. KHARE
ASSOCIATES
Architects, Planners, Engineers
PLOT NO. 04-07, GATE NO. 01, JALPAIGIRI, WEST, U.P.

DATE
14/08/2014

SCALE
1:100

DATE
14/08/2014

DATE
14/08/2014