


NOTE

ALL DIMENSIONS ARE IN MM.

KEY PLAN

A

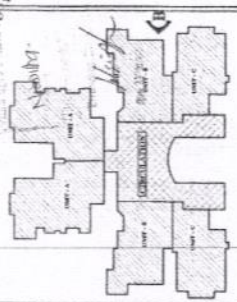


APPROXIMATELY 10% INCREASE
IN AREA
1000




① DETAIL FLOOR PLAN (1:100)

A

B

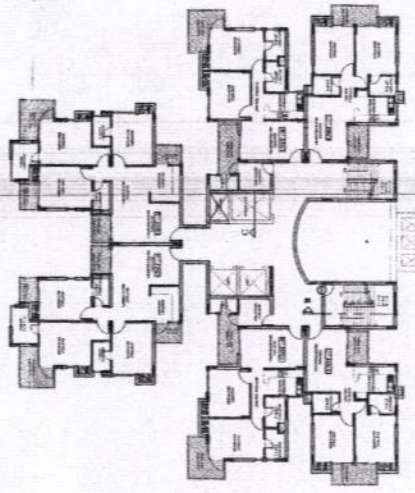


② DETAIL FLOOR PLAN (1:100)

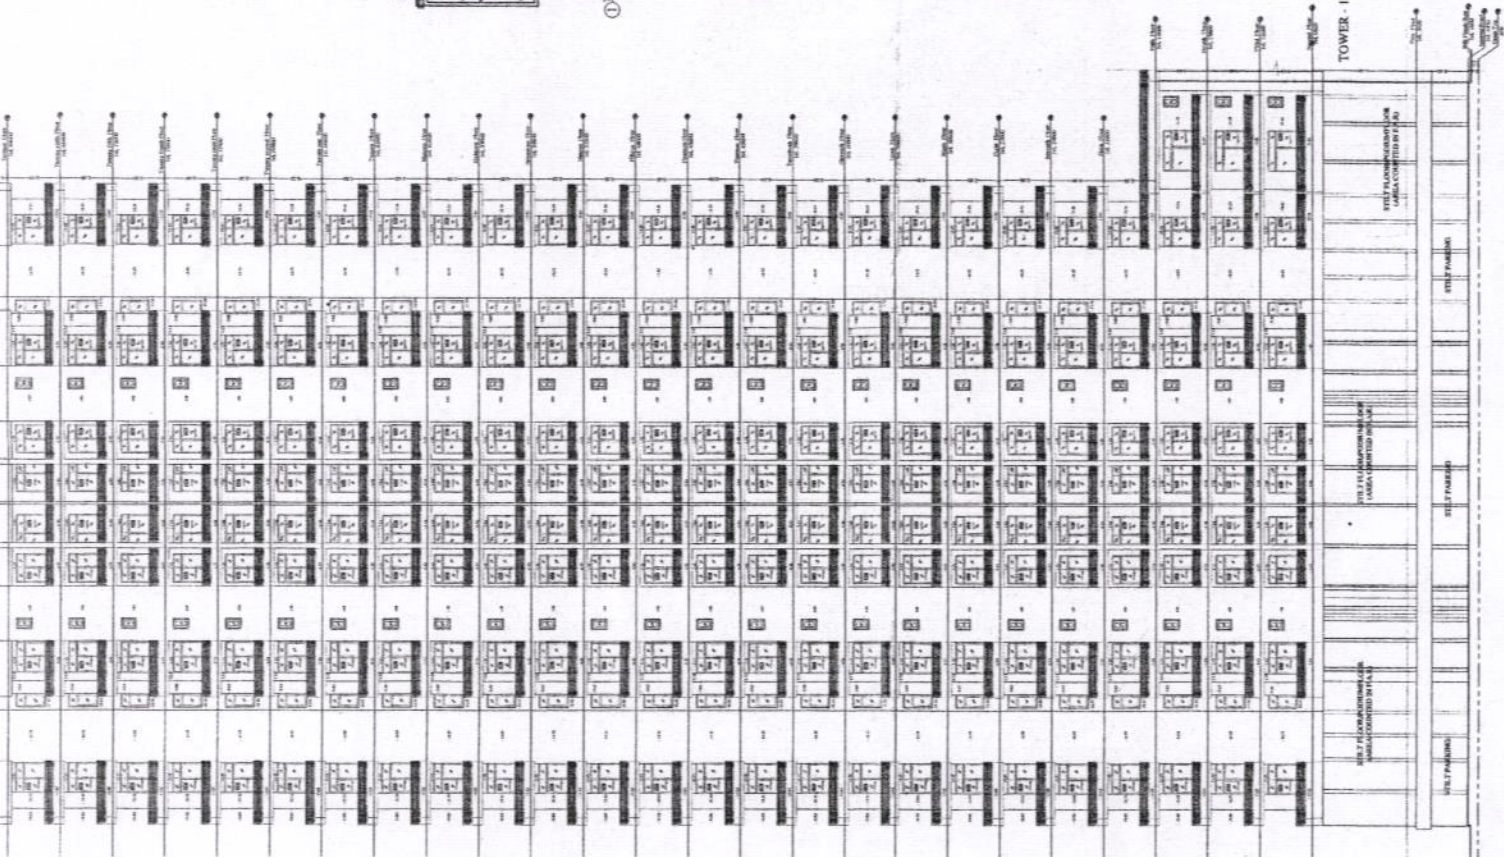

SECTION A



SECTION B

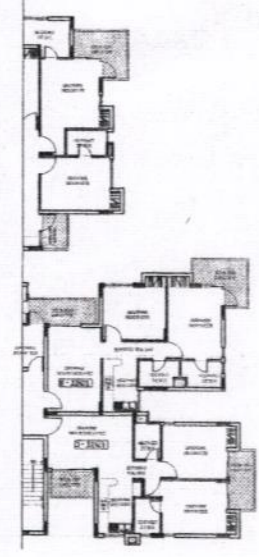

OWNER
MAYAN BUILDTECH PVT. LTD.
THROUGH
MAYAN BUILDTECH PVT. LTD.
A-128, SECTOR-43, NOIDA, U.P.

PROJECT TITLE
TOWER - 2
(ELEVATIONS)

ARCHITECTS
KA
KHARE
ASSOCIATES
Architects, Planners, Designers

DATE
12th Aug. 2014

STATUS
12

REVISION