
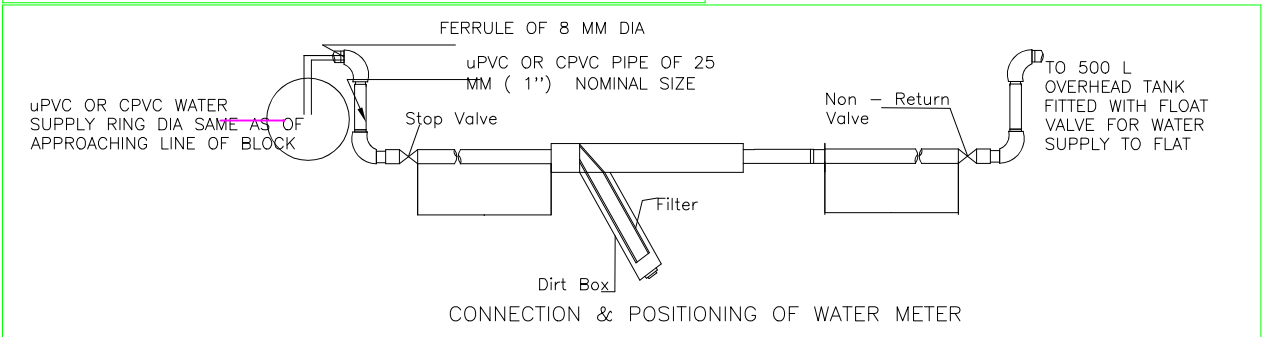
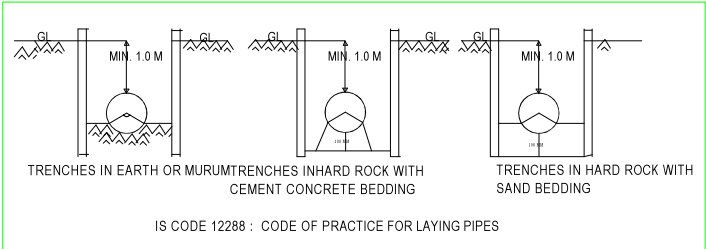
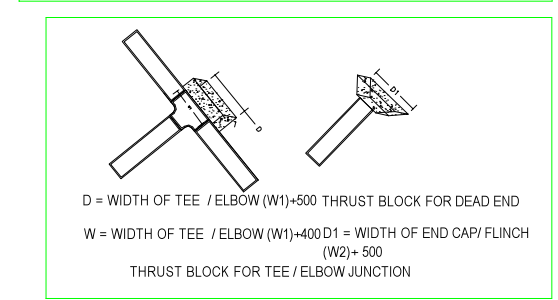
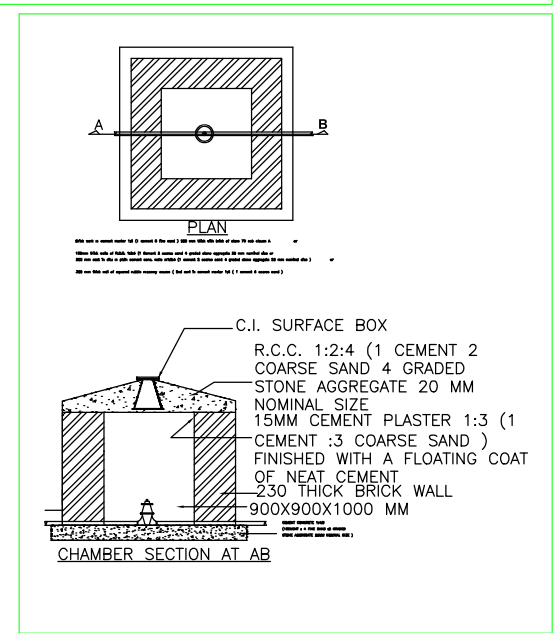
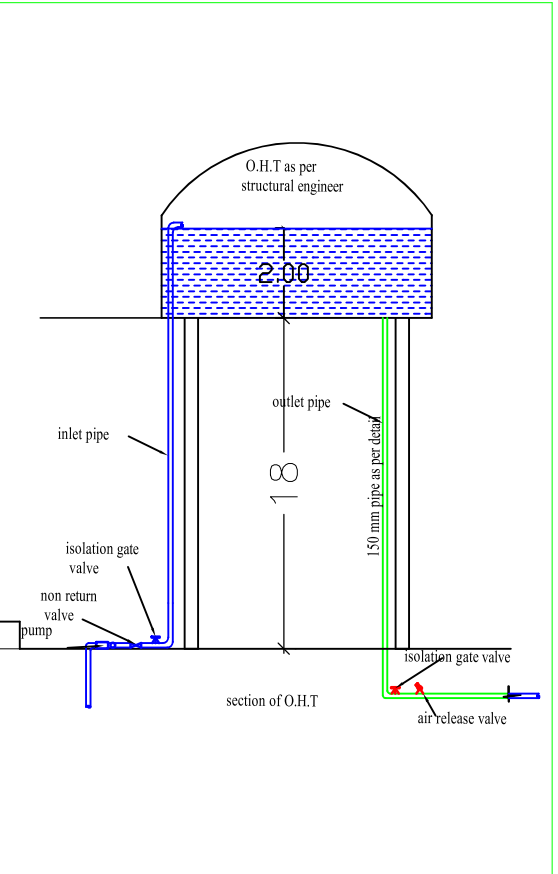


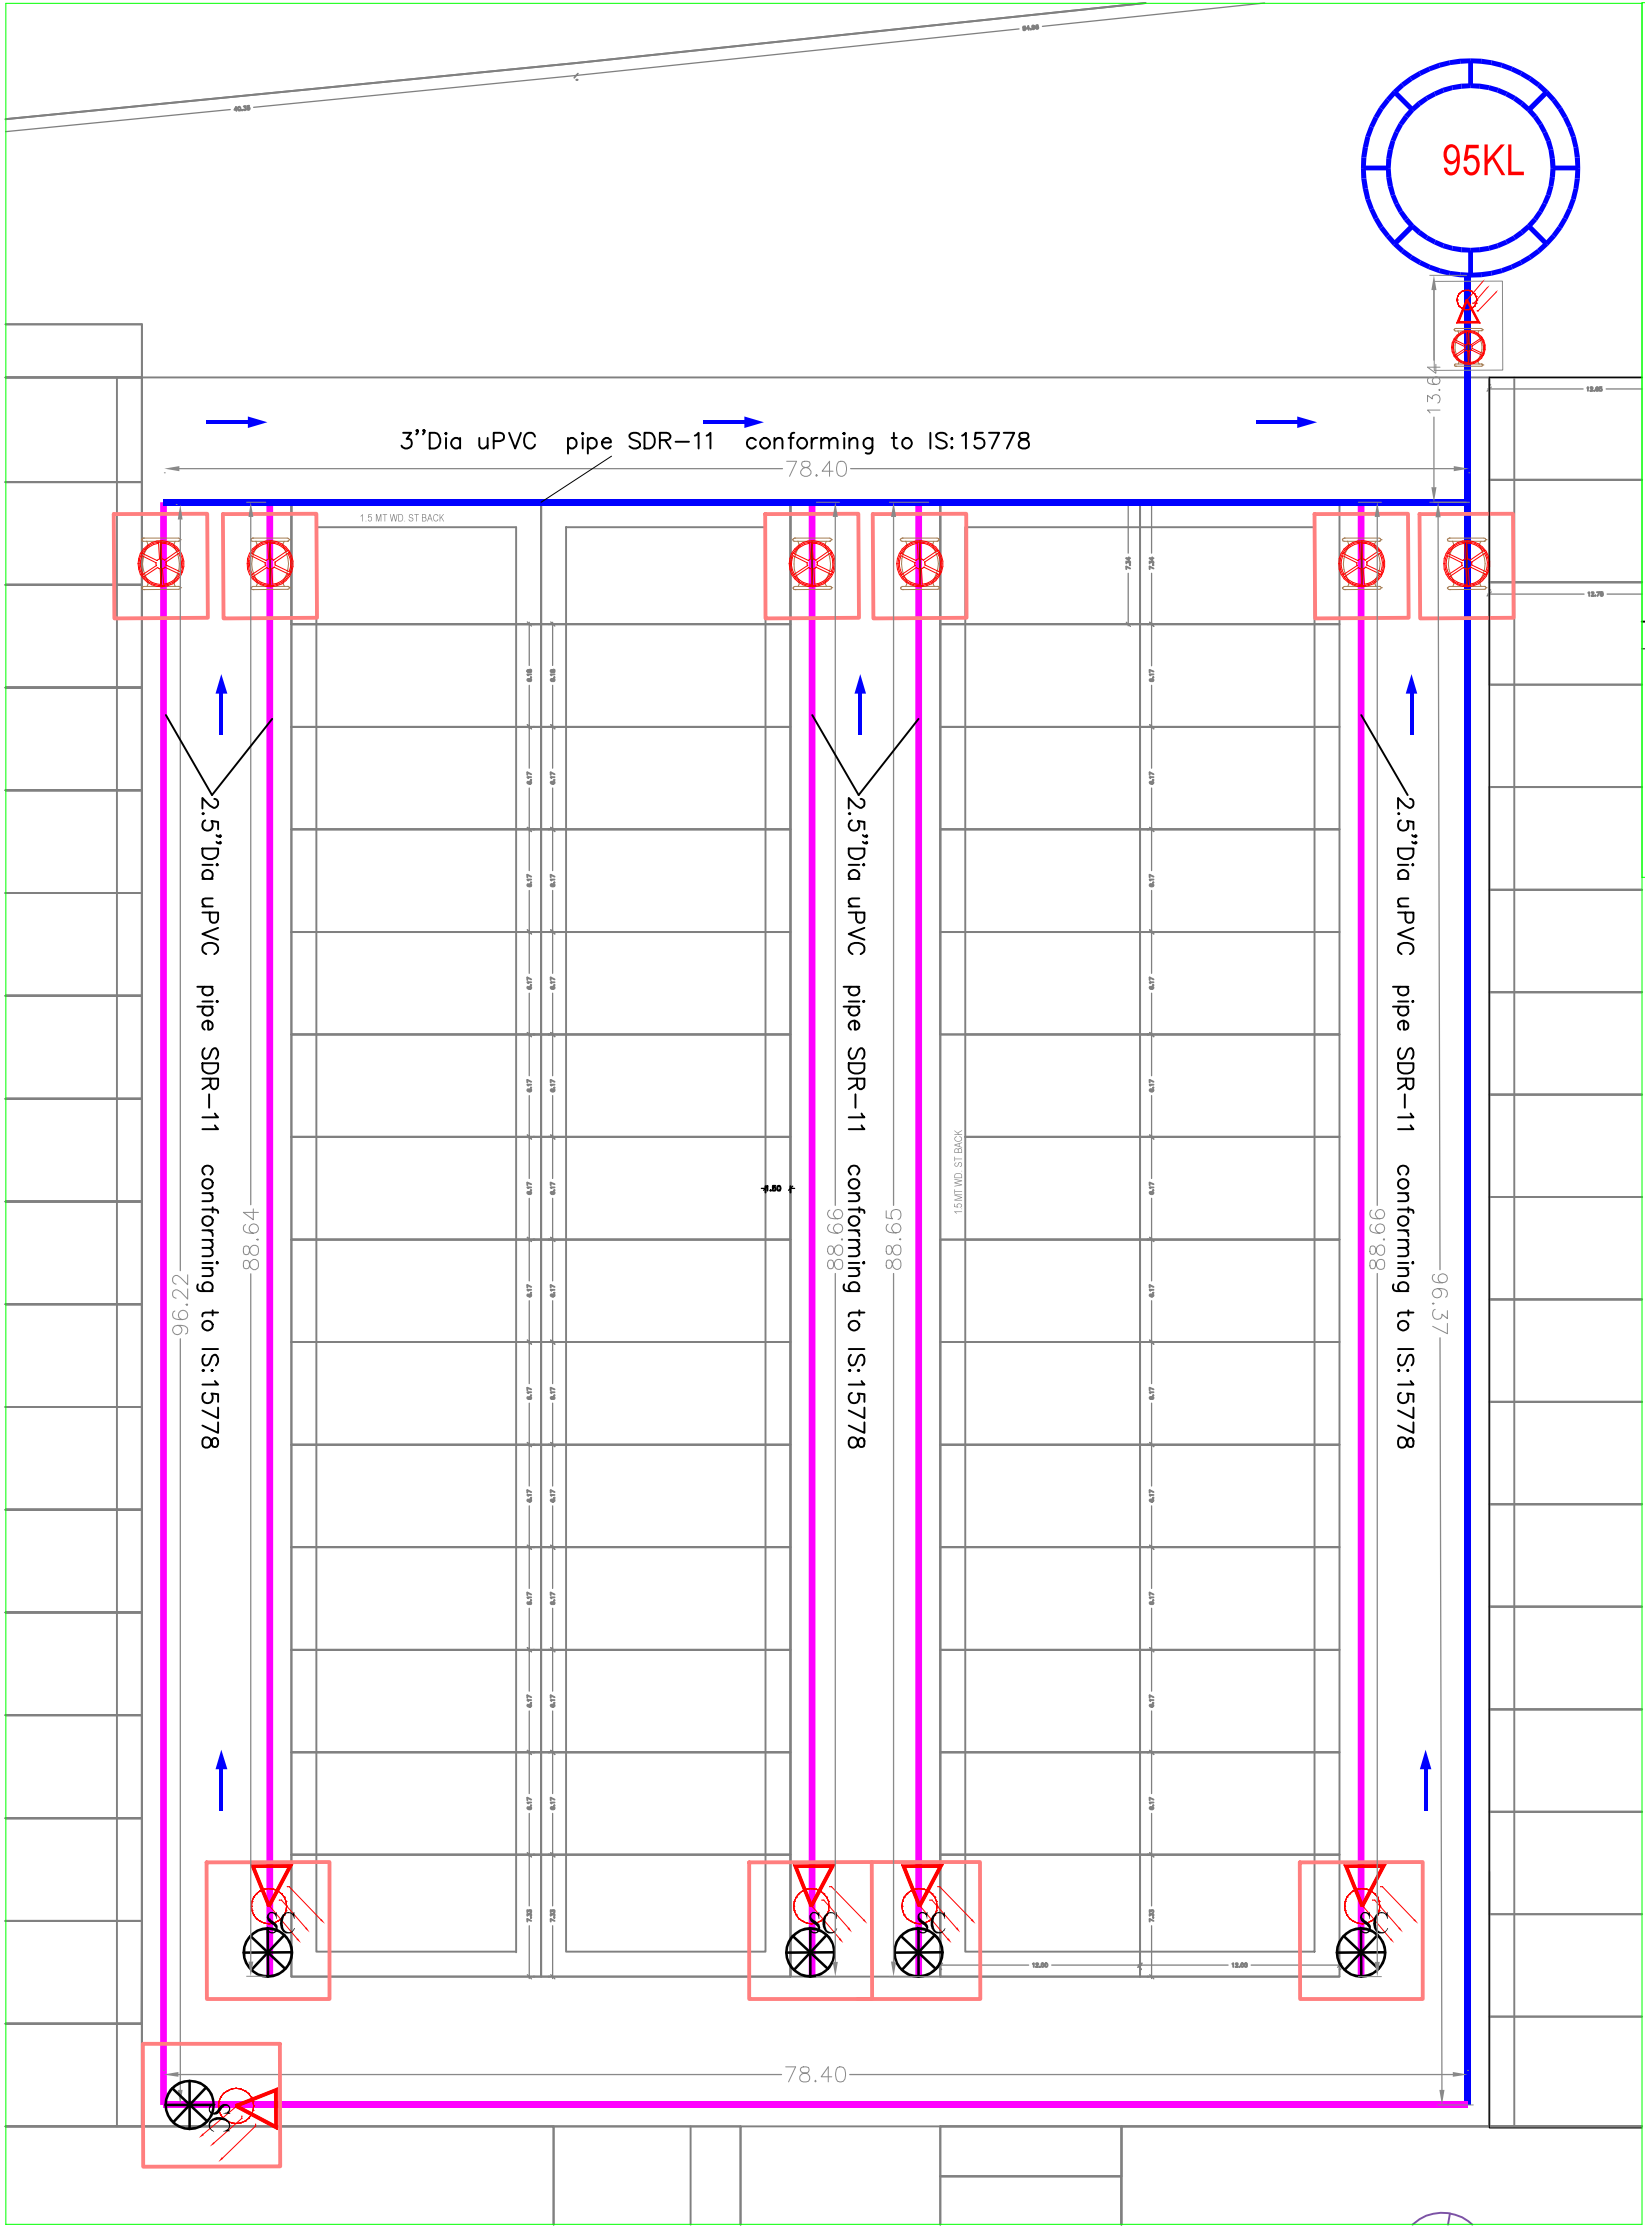

Legends	
	Air Release Valve
	Gate Valve
	Scour Valve
	76 mm uPVC Pipe 6 Kg/Sqcm ISI marked Confirming To IS 4985 OR CPVC SDR-11 Confirming To IS 15778
	63 mm uPVC Pipe 6 Kg/Sqcm ISI marked Confirming To IS 4985 OR CPVC SDR-11 Confirming To IS 15778

This drawing and/or its contents, information, and principles of design are the exclusive property of Dass Rasayan Services, Agra and is submitted to you with the agreement that it is not to be reproduced in any manner, copied, or modified, nor is it to be relayed in part or in whole to any other firm or individual for any other project except by written agreement with DASS RASAYANIC SERVICES	DASS RASAYANIC SERVICES (An ISO 9001:2008 Company) (An ISO 14001:2008 Company) #441, H.I.G., Sector - 16, Shandha Awas Yojna, Sikandra Agra - 202007 (U.P.) Phone & Fax: +91-562-2641866/2641867 mail: info@wateronline.co.in, drs@wateronline.co.in web: www.wateronline.co.in	SHEET DETAILS : Sheet No. : 1 Sheet Size : A3 Version : V1	Engineers' Details Drawn By:- NISHANT HEERA Design Engineer - PHE	Signature:-	Technical Notes:-	NORTH:	Drawing Title: Water Supply	Project Name: DWARIKA GALAXY	Signature(Issued By):
			Checked By:- DINKAR SAXENA	Version Details:- Version No:- Ver-2 Date Of Version:- Ver- 1	Previous Version No. & Date:- Version Notes:	Previous Version No. & Date:- Version Notes:	Previous Version No. & Date:- Version Notes:	CONSULTANT :- DINKAR SAXENA M.Sc., M.I.E., C.Eng., F.I.P.H.E. CHARTERED ENGINEER	
PURPOSE OF DRAWING: Tender Approval G.F.C. Signature (Drawn By):		Drawing Number:- DRS-D-353-WS-21 Date:- 06-10-2021 Client's Name: RADHIKA BUILDTech PVT LTD	Description:- Water Supply						
For engineering details please refer to see attached calculations. All structural detail are suggestive in nature and are need to have revision by structural engineers.									