



Greater Noida Industrial Dev. Authority
APPROVED
Vide Letter No. 286-1623 Dated 08/03/18
Valid upto Dated
N. M. M.
DGM
(Pins)
Drawing Checked & Verified By
MGR-11
Gen. Manager
(Pins & Arch.)
Ex (Pins)

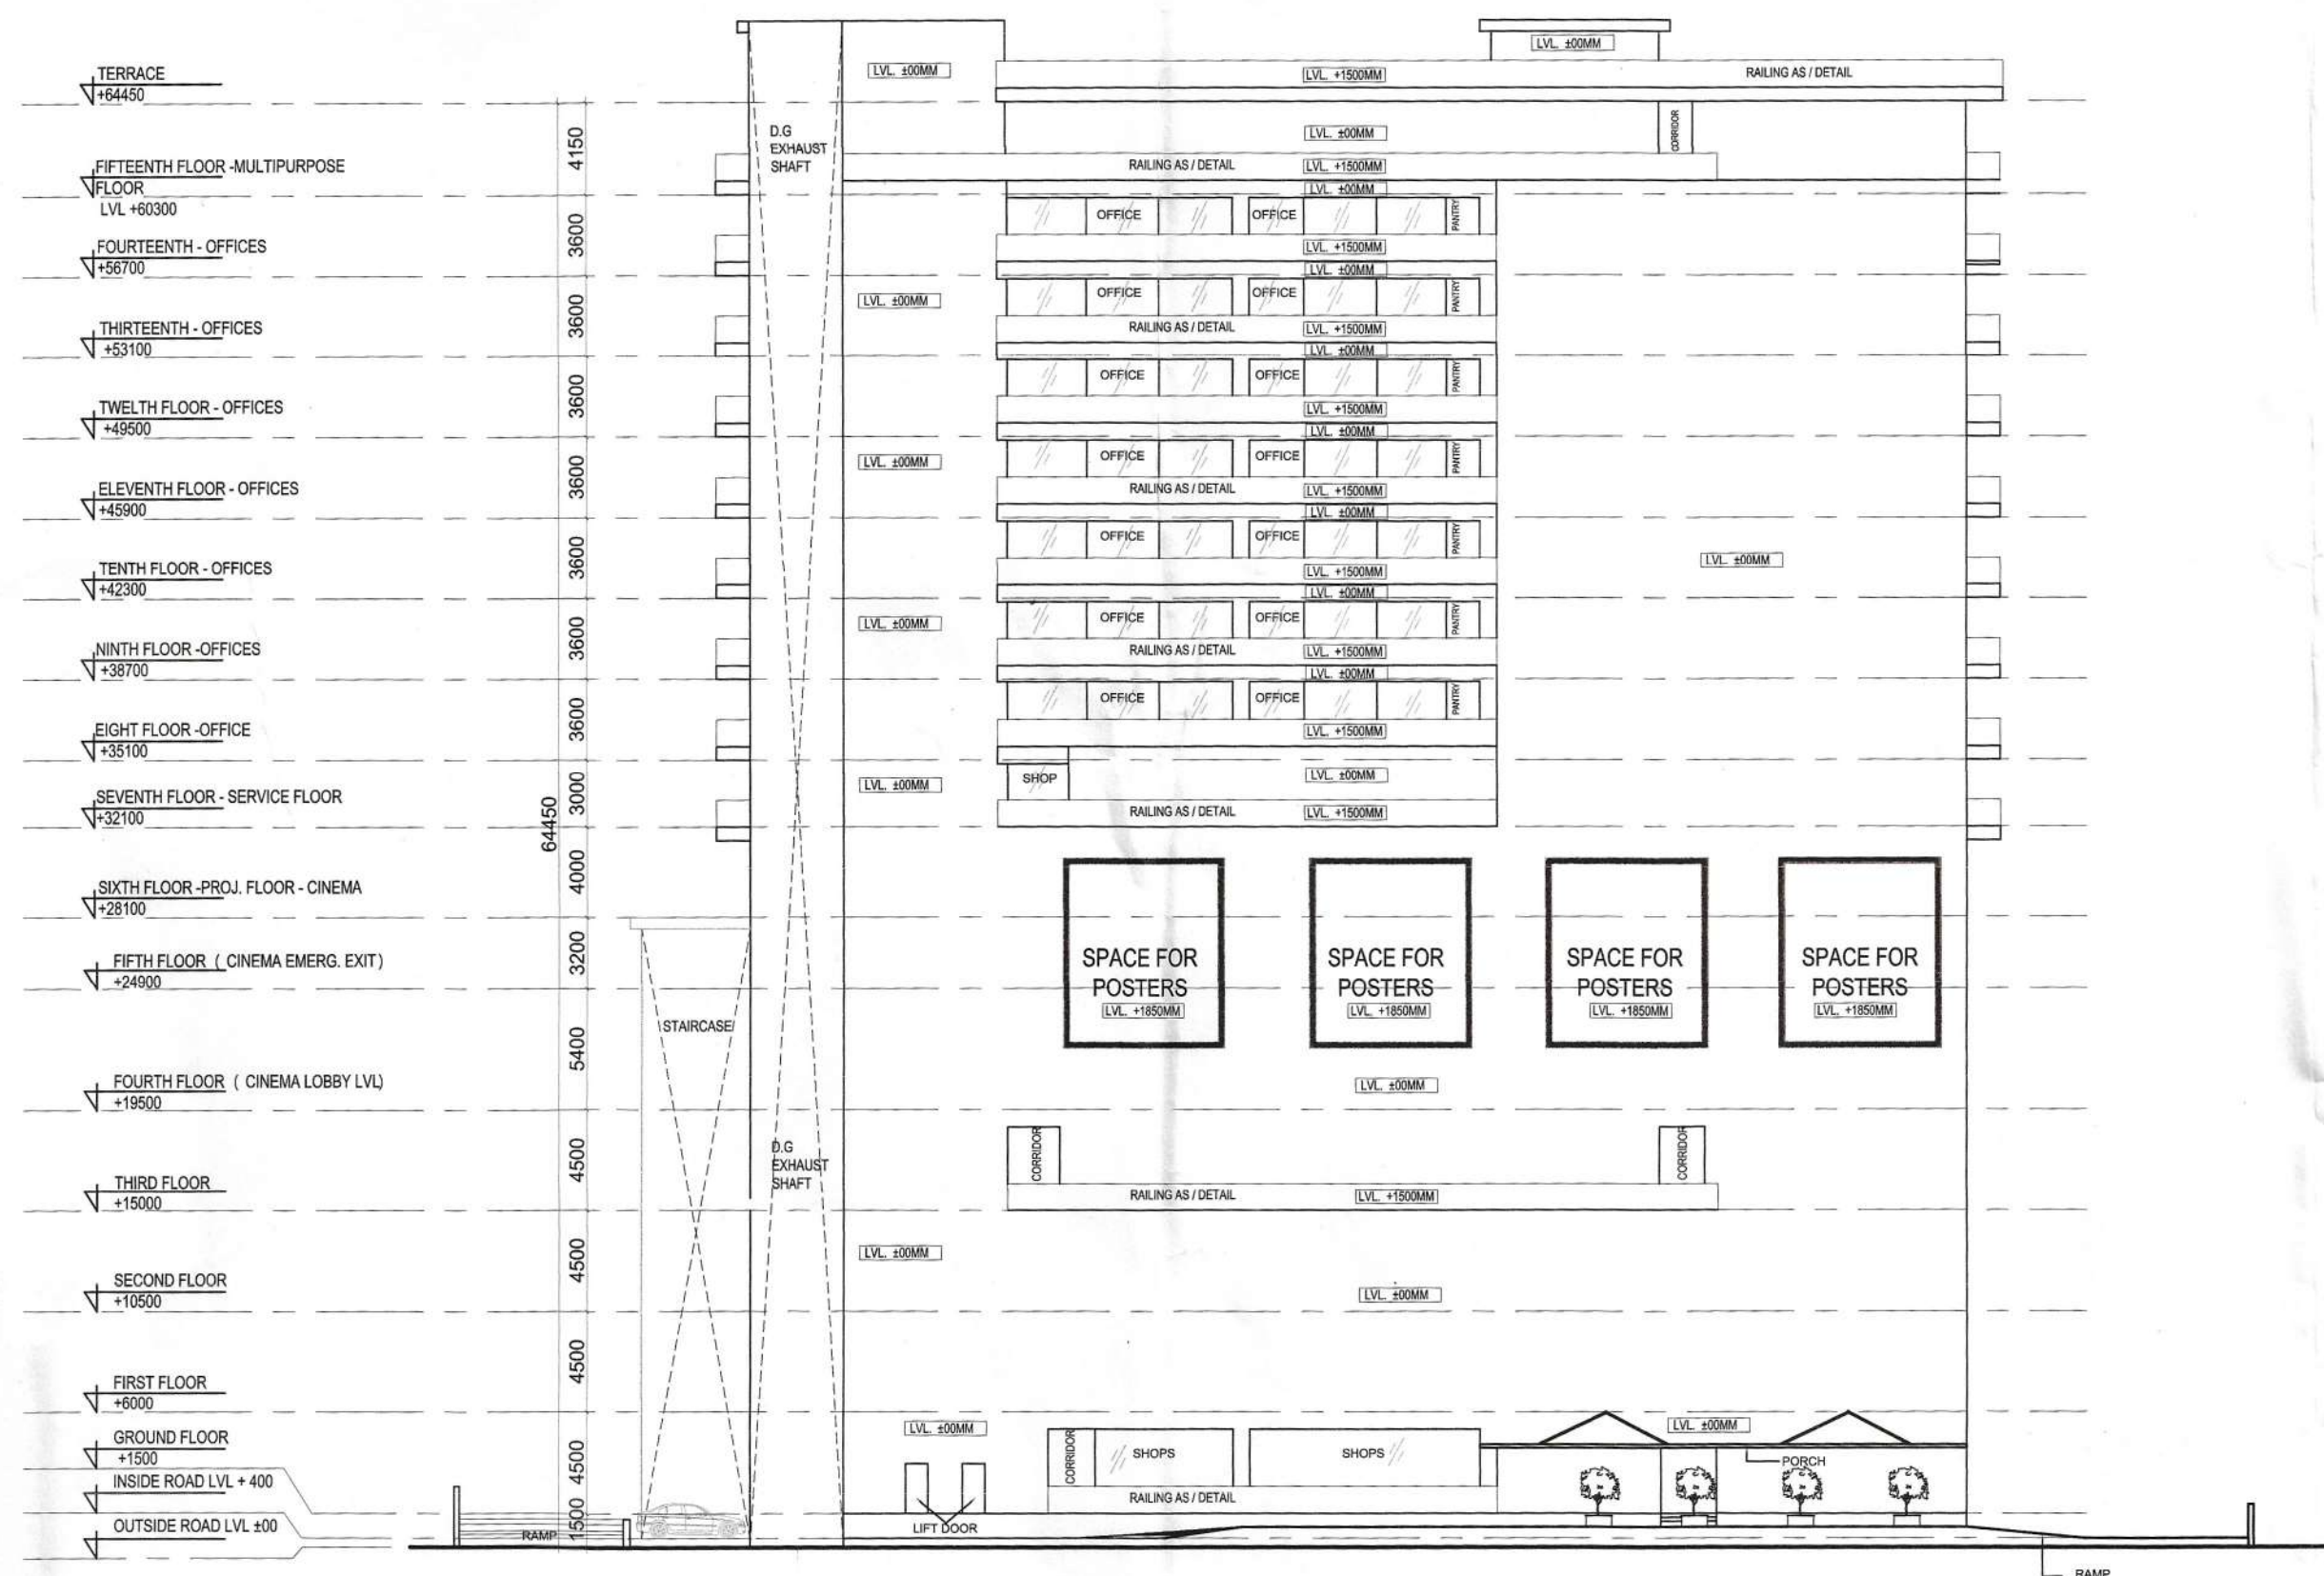

LEFT ELEVATION

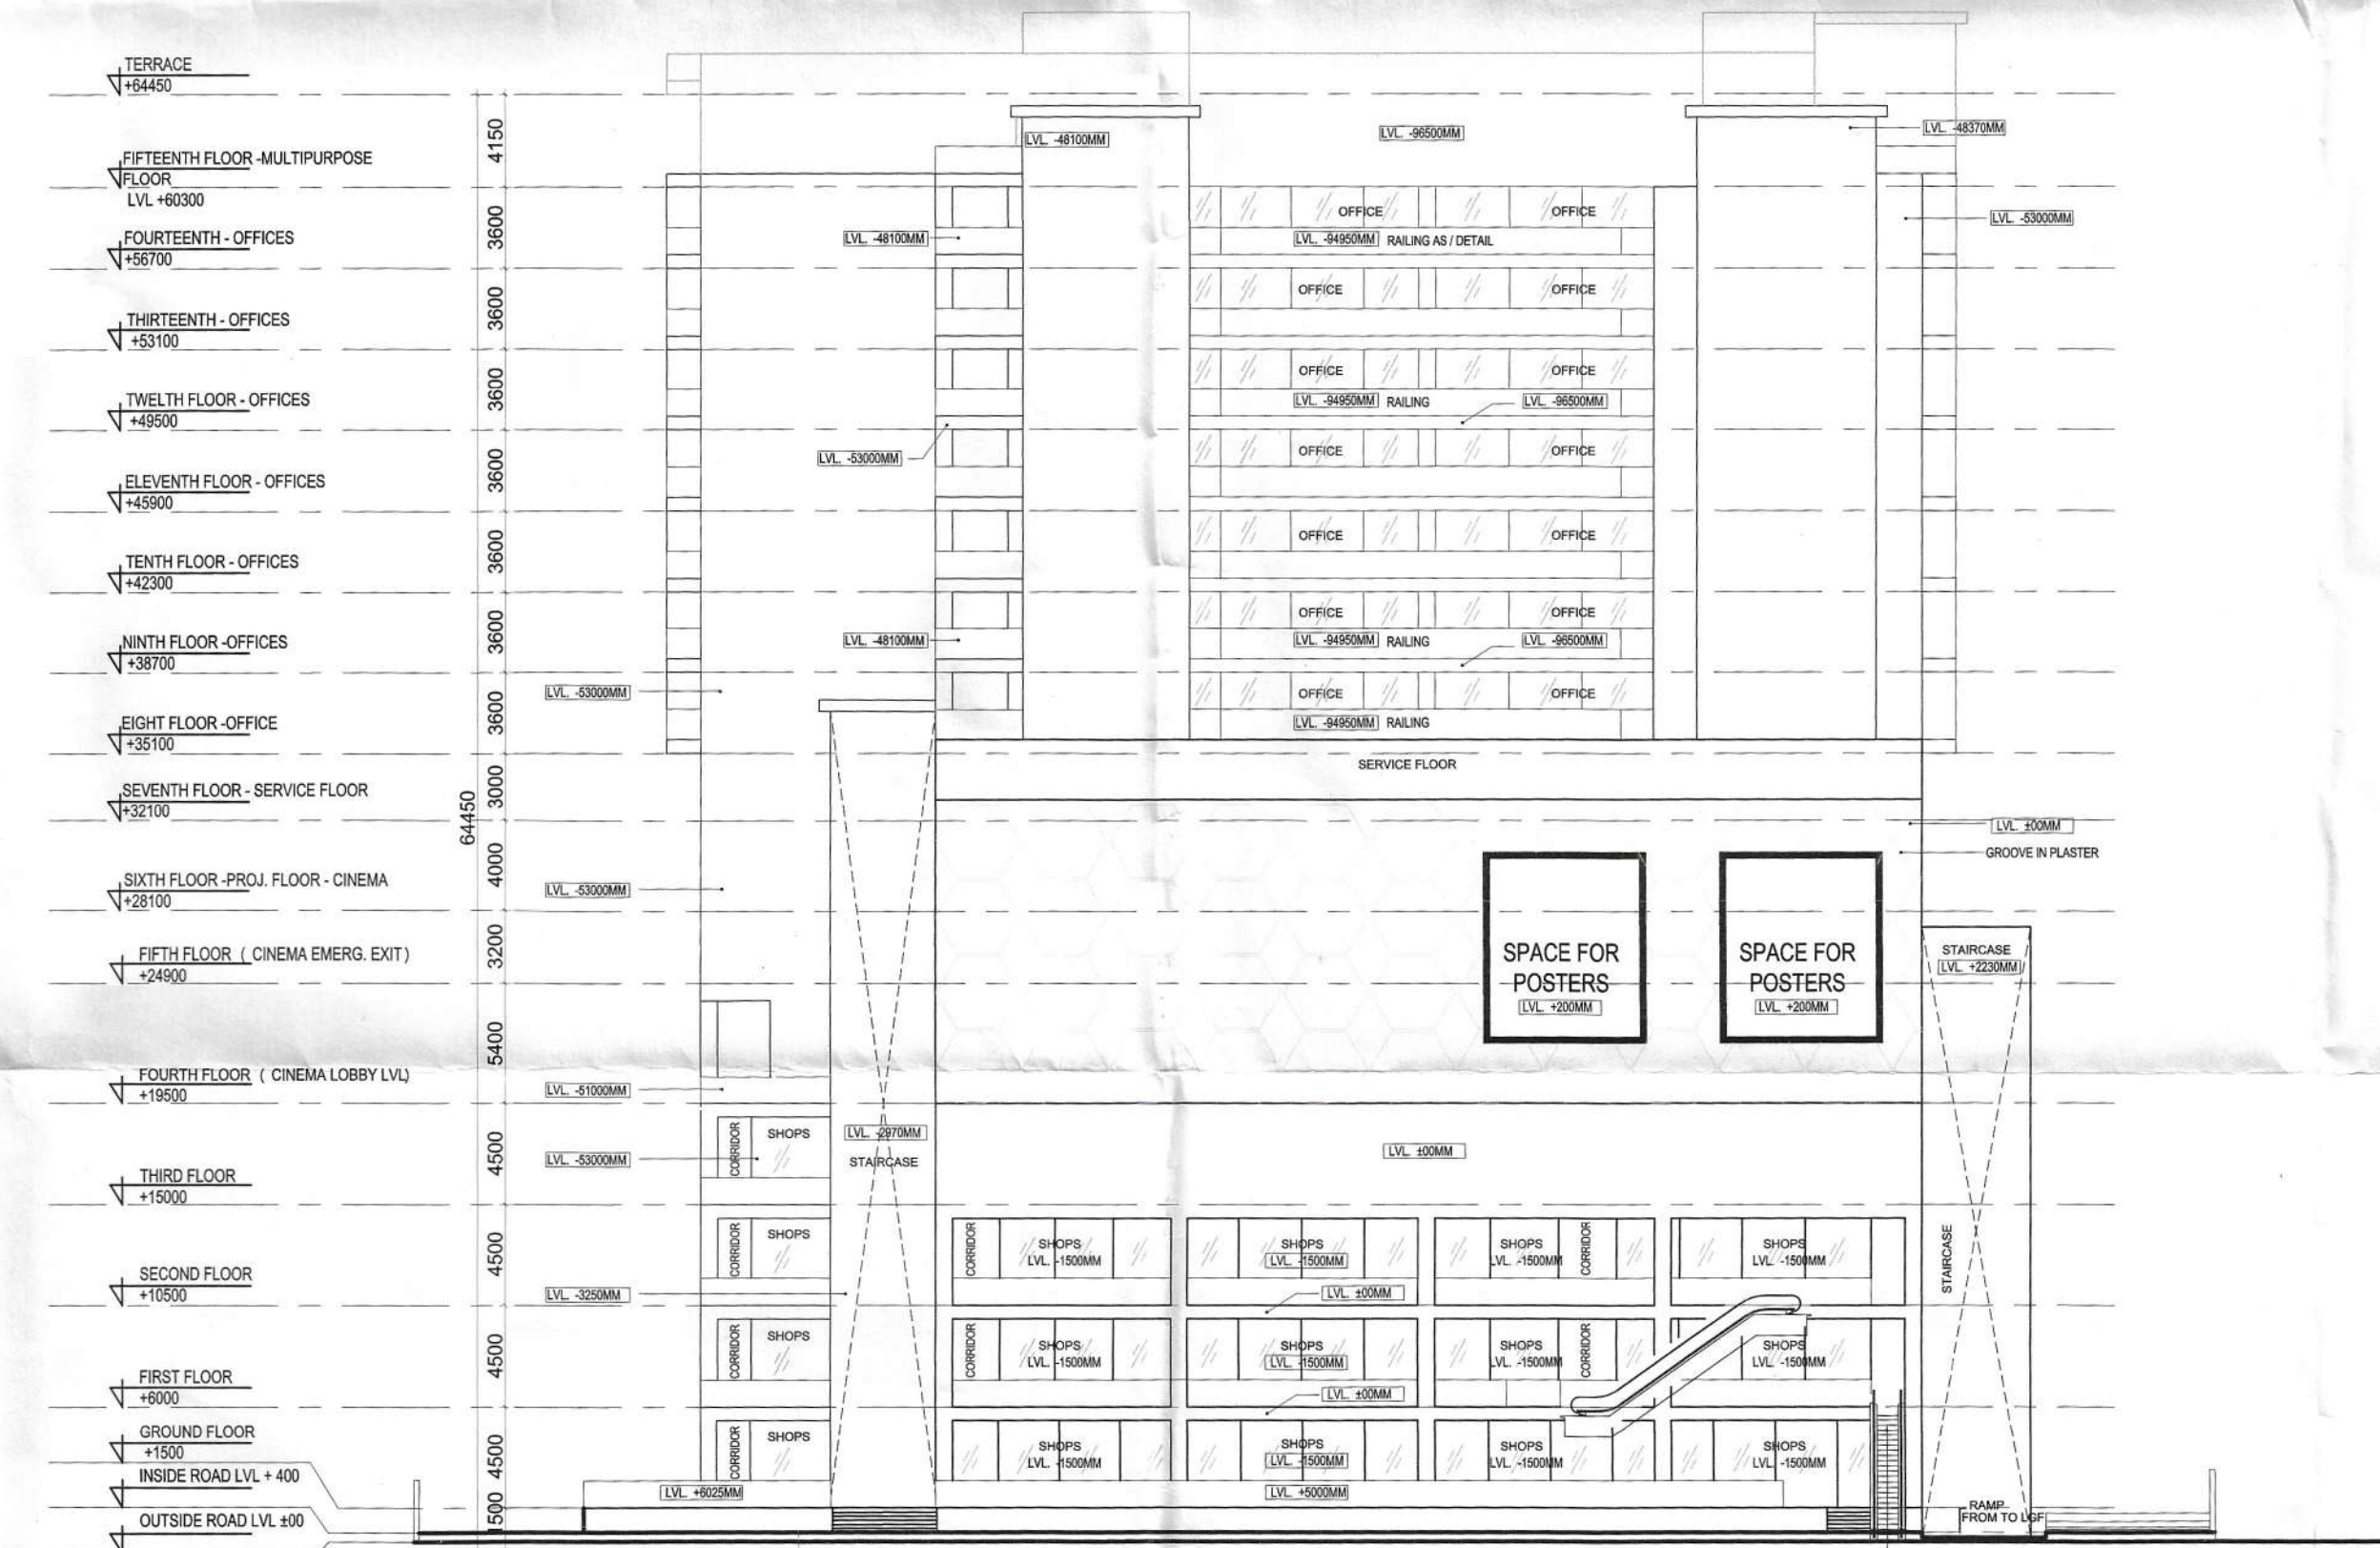

RIGHT ELEVATION

OWNERS:
M/S ADIHM DEVELOPERS PVT LTD, AT
B-1/504, SATYAM APARTMENTS, THE NEW
PROGRESSIVE, CGHS LTD, 20-B,
VASUNDHARA ENCLAVE, DELHI-110096

PROJECT:
PROPOSED THE COMMERCIAL/MULTIPLEX
AT C-3, COMMERCIAL BELT, ALPHA II,
GREATER NOIDA,
GAUTAMBUDH NAGAR U.P.

ARCHITECTS:
ATWIN
BRIJ (INDIA) ARCHITECTS
F-89, GREEN PARK, NEW DELHI -16.
Ph. +91-11-26853815, 26858307, Fax : +91-11-26850788
E-mail : biarch@rediffmail.com, info@atwin.in
Website: www.atwin.in

SHEET TITLE :
ELEVATIONS

DATE:	SCALE: N.T.S
DEALT BY:	
For ADIHM DEVELOPERS PVT. LTD. Authorized Signatory	 A.R. ATEESH AGARWAL ARCHIT. DIP. PRGT. MGMT (LONDON) F.I.I.V-CAT/I-A-1679 M.C.A.-2003/31312
APPLICANT'S SIGNATURE	ARCHITECT'S SIGNATURE