
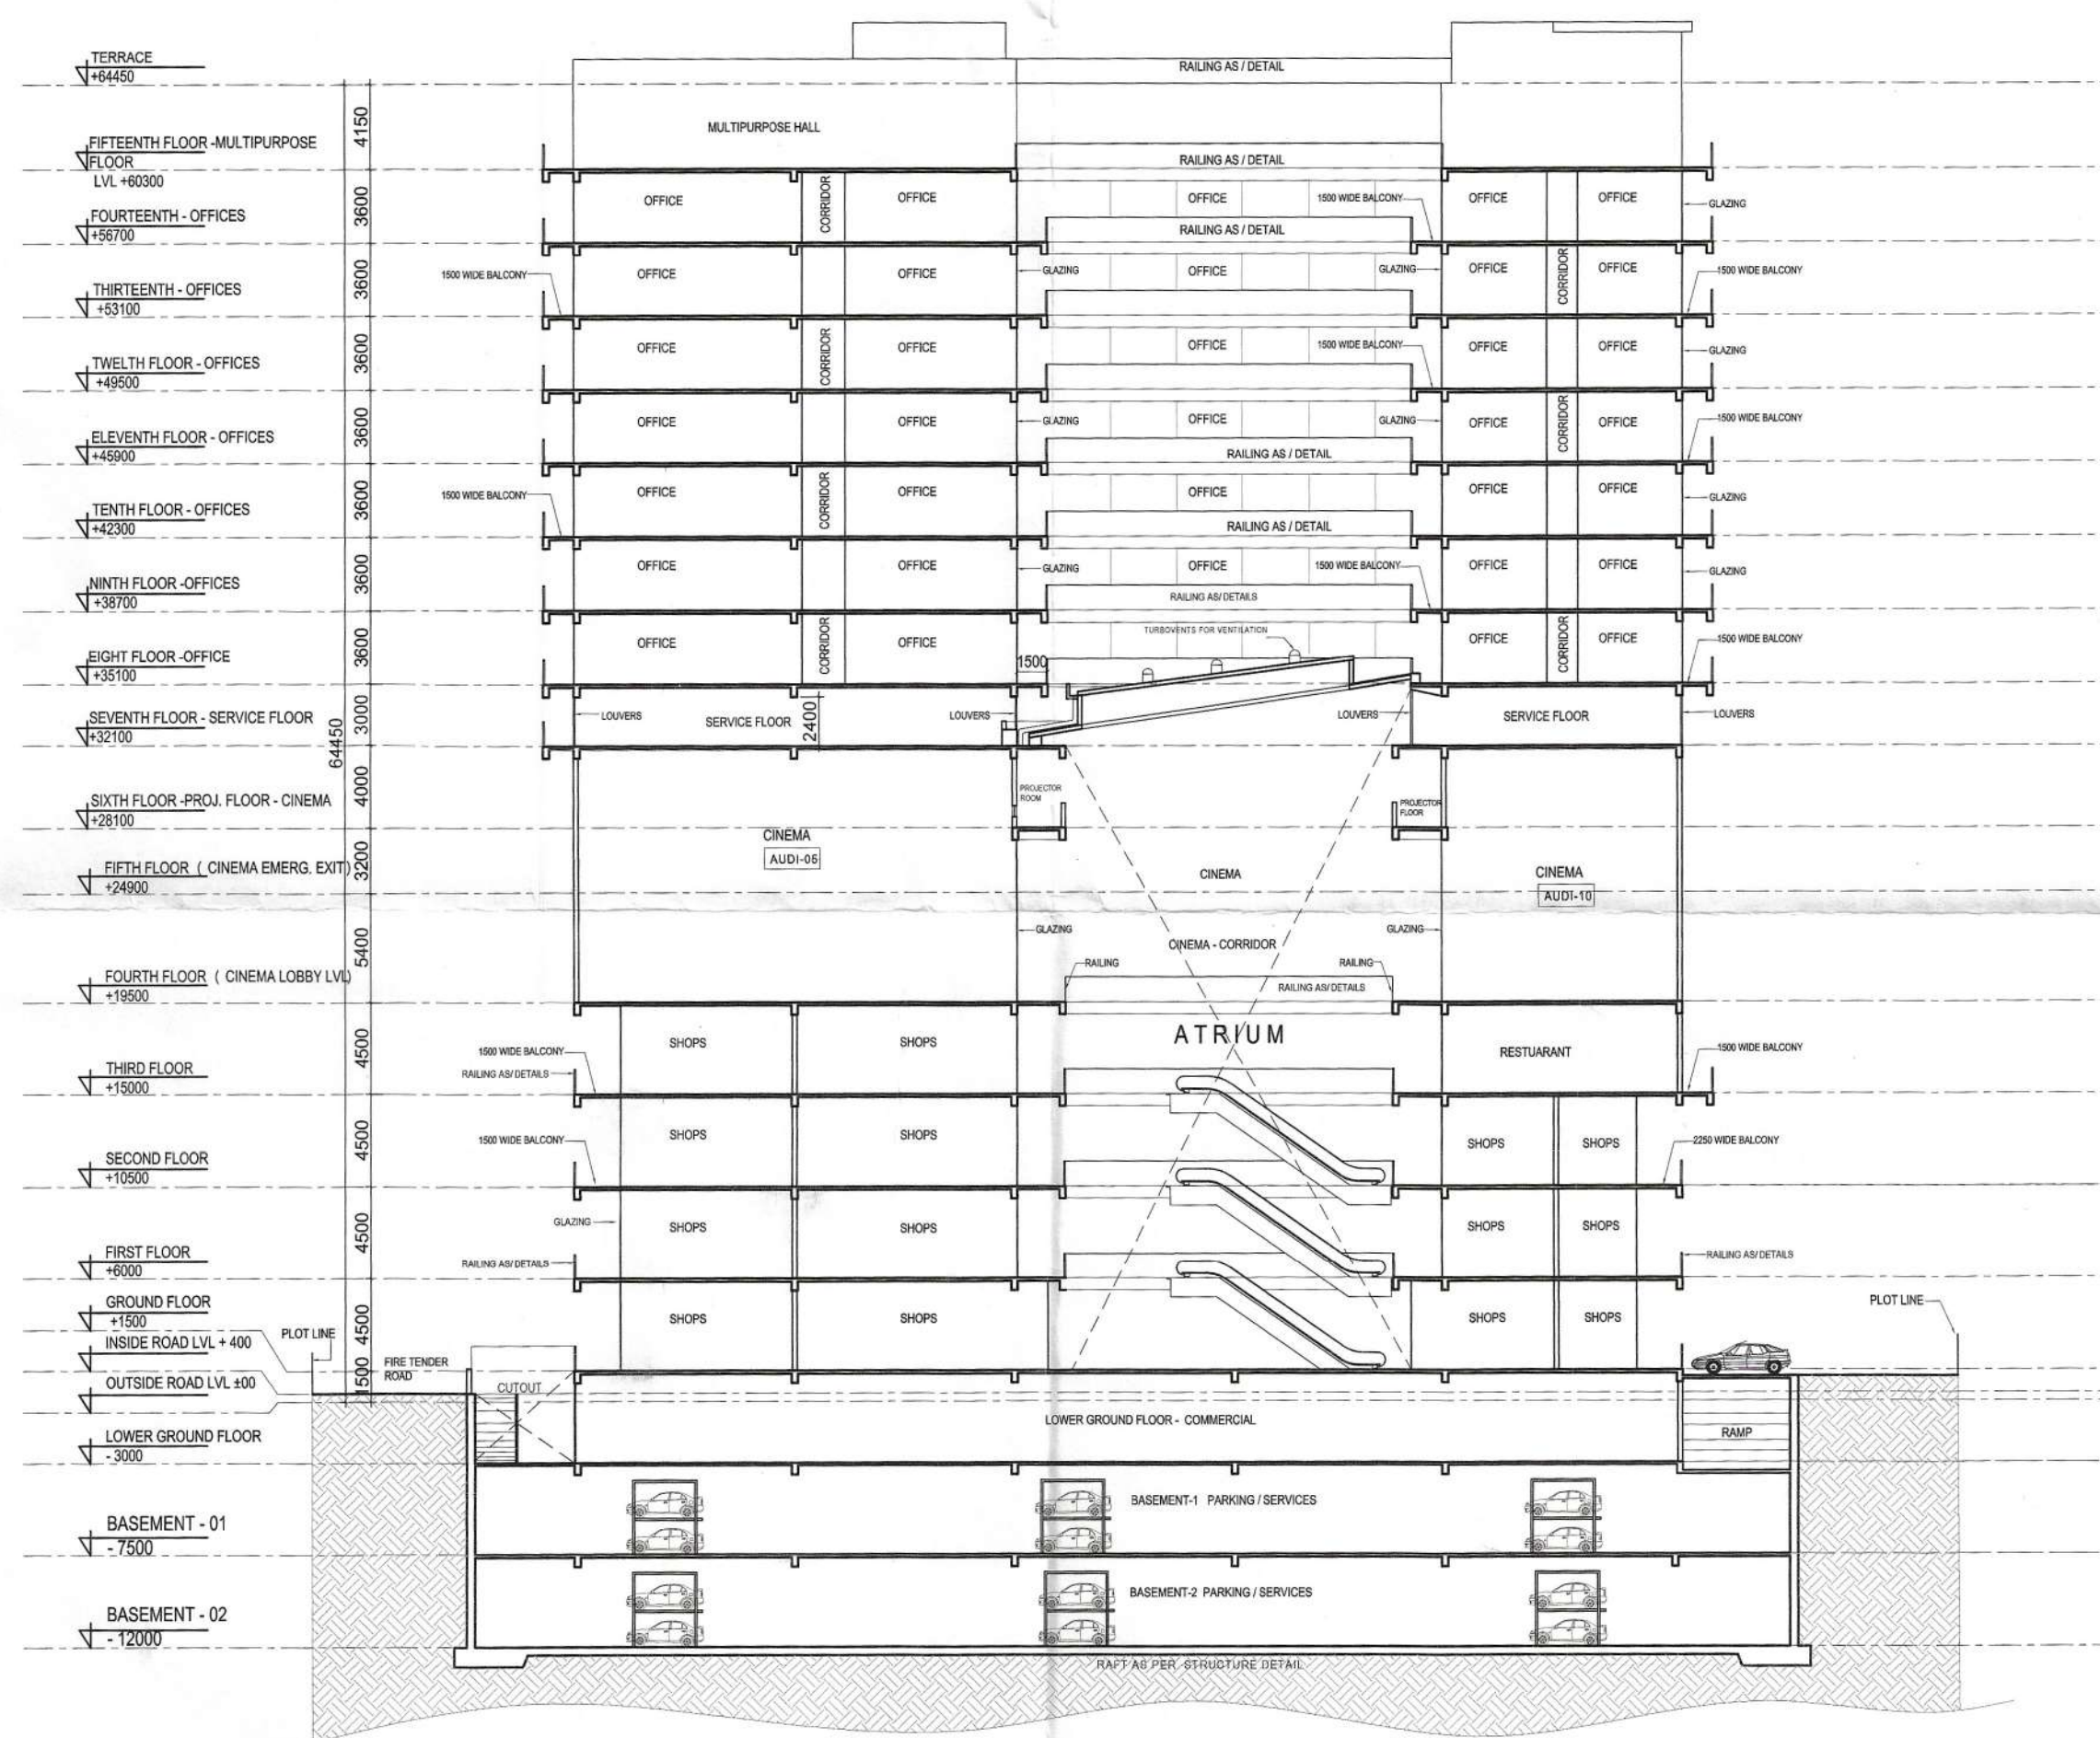


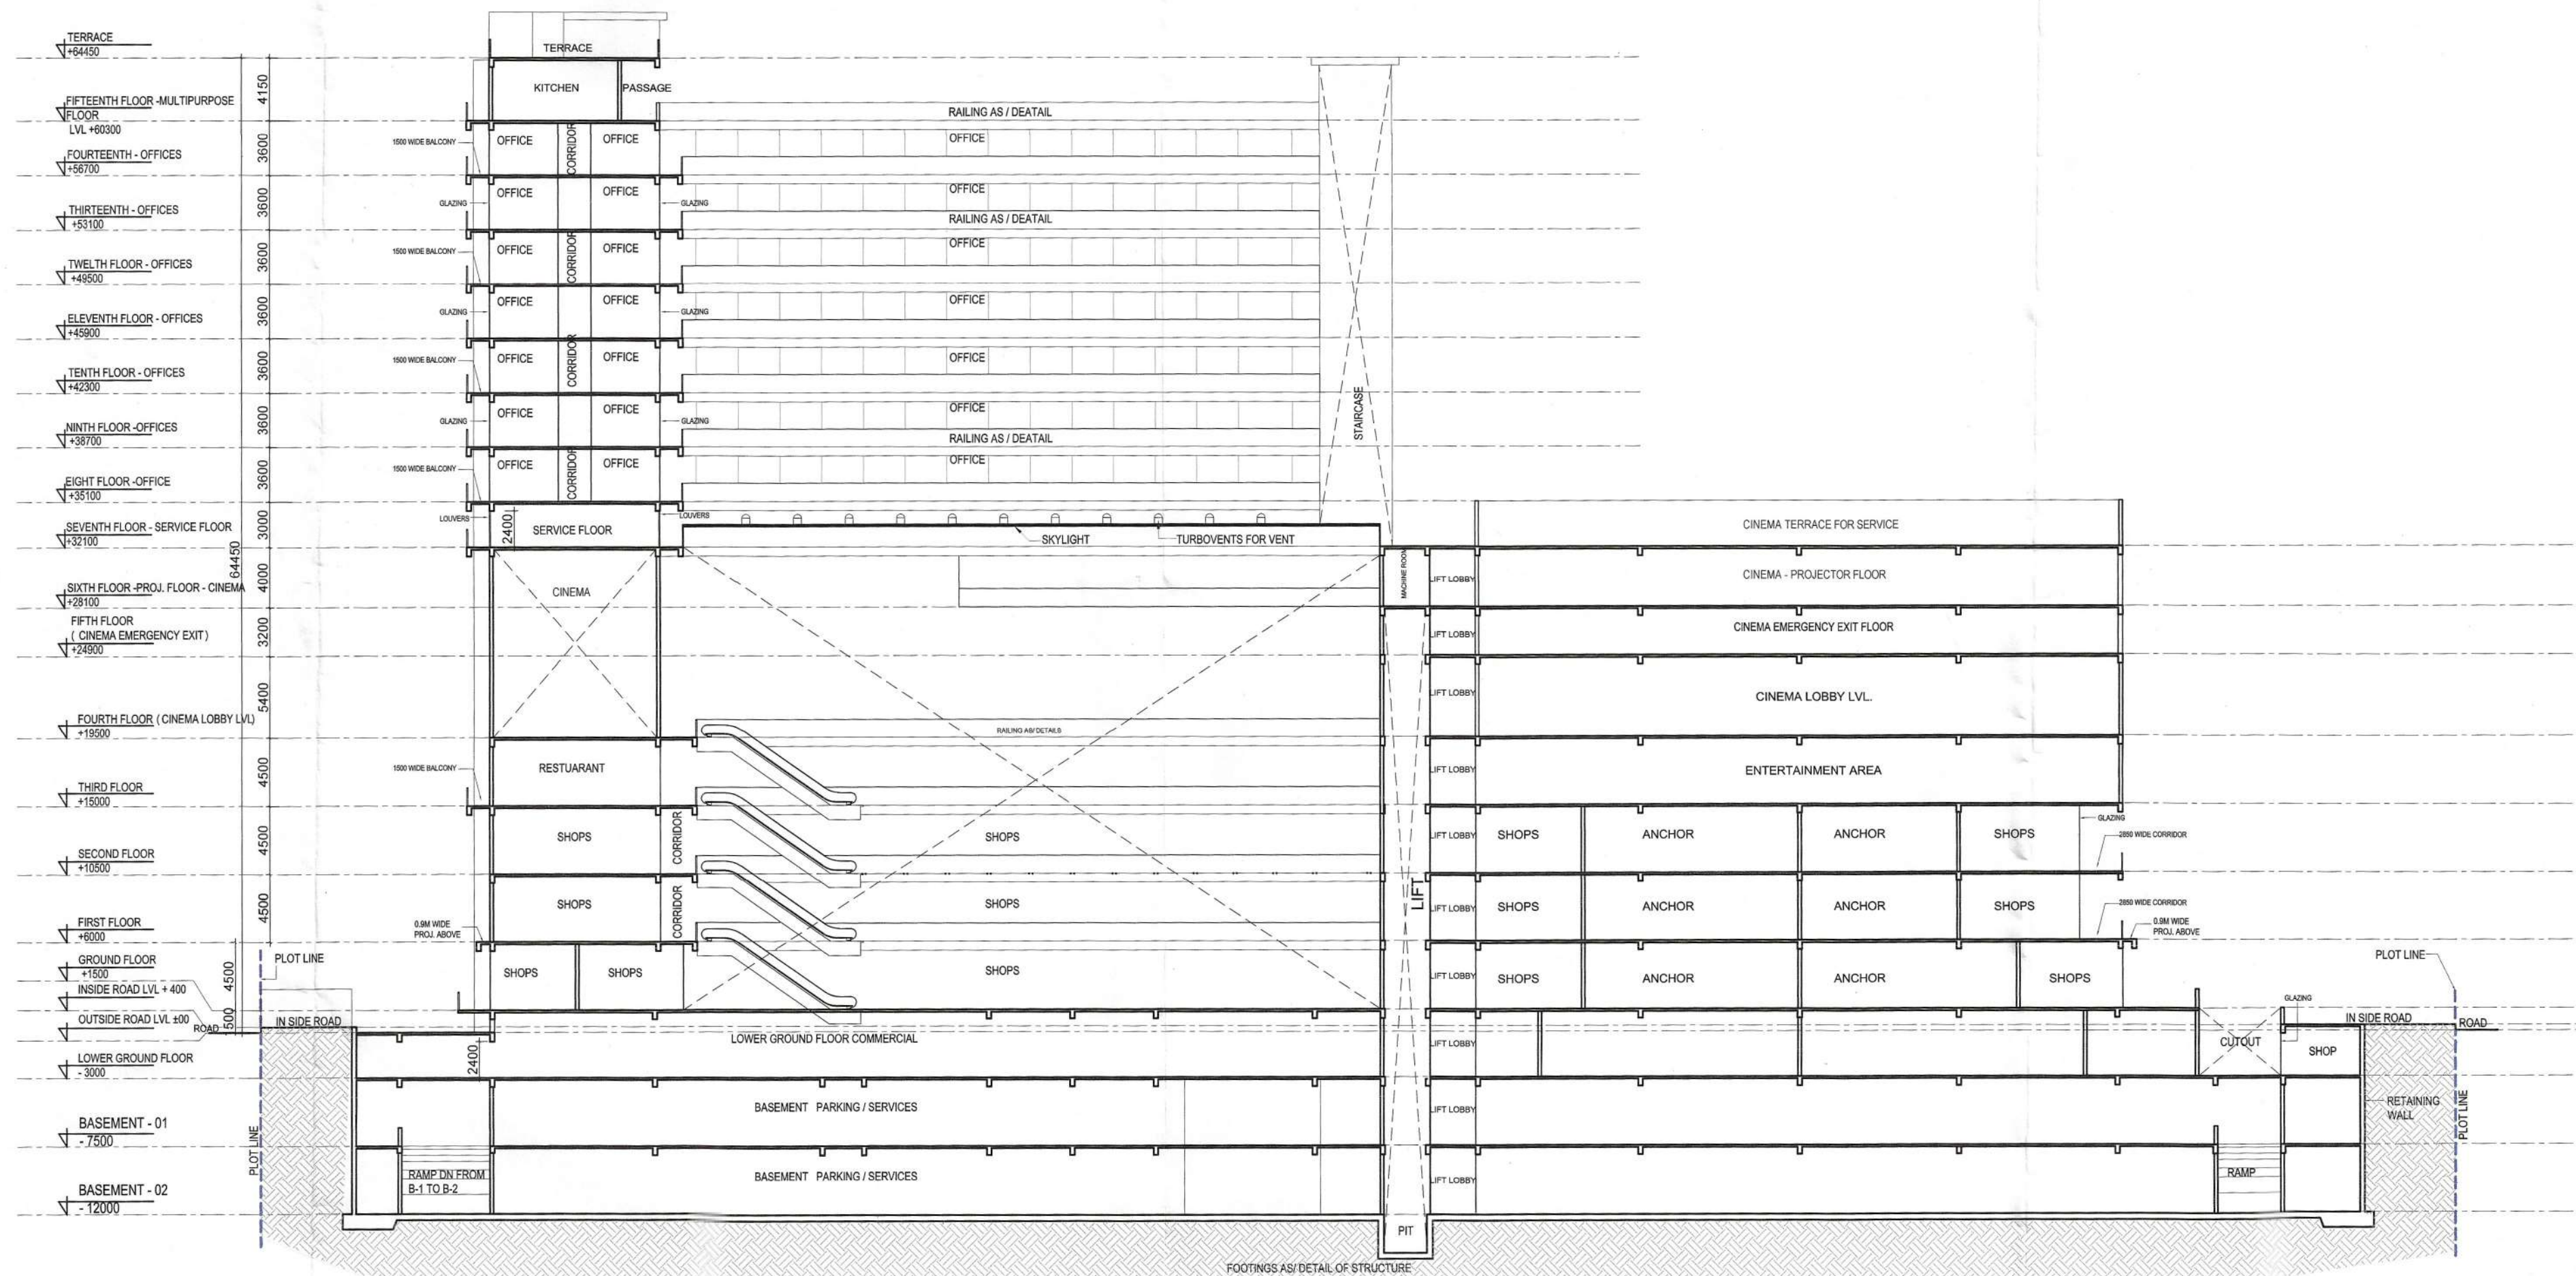

OWNERS:
M/S ADIHM DEVELOPERS PVT LTD, AT
B-1/504, SATYAM APARTMENTS, THE NEW
PROGRESSIVE, CGHS LTD, 20-B,
VASUNDHARA ENCLAVE, DELHI-110096

PROJECT:
PROPOSED THE COMMERCIAL/MULTIPLEX
AT C-3, COMMERCIAL BELT, ALPHA II,
GREATER NOIDA,
GAUTAMBUDH NAGAR U.P.

ARCHITECTS:
ATWIN
BRIJ (INDIA) ARCHITECTS
F-89, GREEN PARK, NEW DELHI -16.
Ph. +91-11-26853815, 26858307, Fax: +91-11-26850788
E-mail: biarch@rediffmail.com, info@atwin.in
Website: www.atwin.in

SHEET TITLE :
SECTIONS

DATE:
SCALE: N.T.S
DEALT BY:

For ADIHM DEVELOPERS PVT. LTD.
AR. ATEESH AGARWAL
B. ARCH. DIP. PRGT. MGMT (LONDON)
F.I.I.V-CAT/I-A-1879
M.C.A.-2003/31212

APPLICANT'S SIGNATURE
ARCHITECT'S SIGNATURE