



TYPICAL. FLOOR. PLAN

NOS.	DATE	ISSUED TO
TITLE: PLUMBING DRAWING TYPICAL FLOOR PLAN (WORKING DRAWING)		
Project: ELDECO BREEZE PROPOSED GROUP HOUSING AT ELDECO CITY, LUCKNOW.		
Architect's:- SPACE COMBINE ARCHITECTS, PLANNERS, ENGINEERS & PROJECT MANAGEMENT CONSULTANT A1/112, 2ND FLOOR, SAFDARJUNG ENCLAVE, NEW DELHI-29. PH:-41651044, 41651055		
DEALT BY:-	SUMIT	DRG.NO.-
CHKD.BY:-	RAWAT	EBL/PL/02
SCALE:-	1:100	JOB NO.:-
DATE:-	30-11-2011	1024(F)

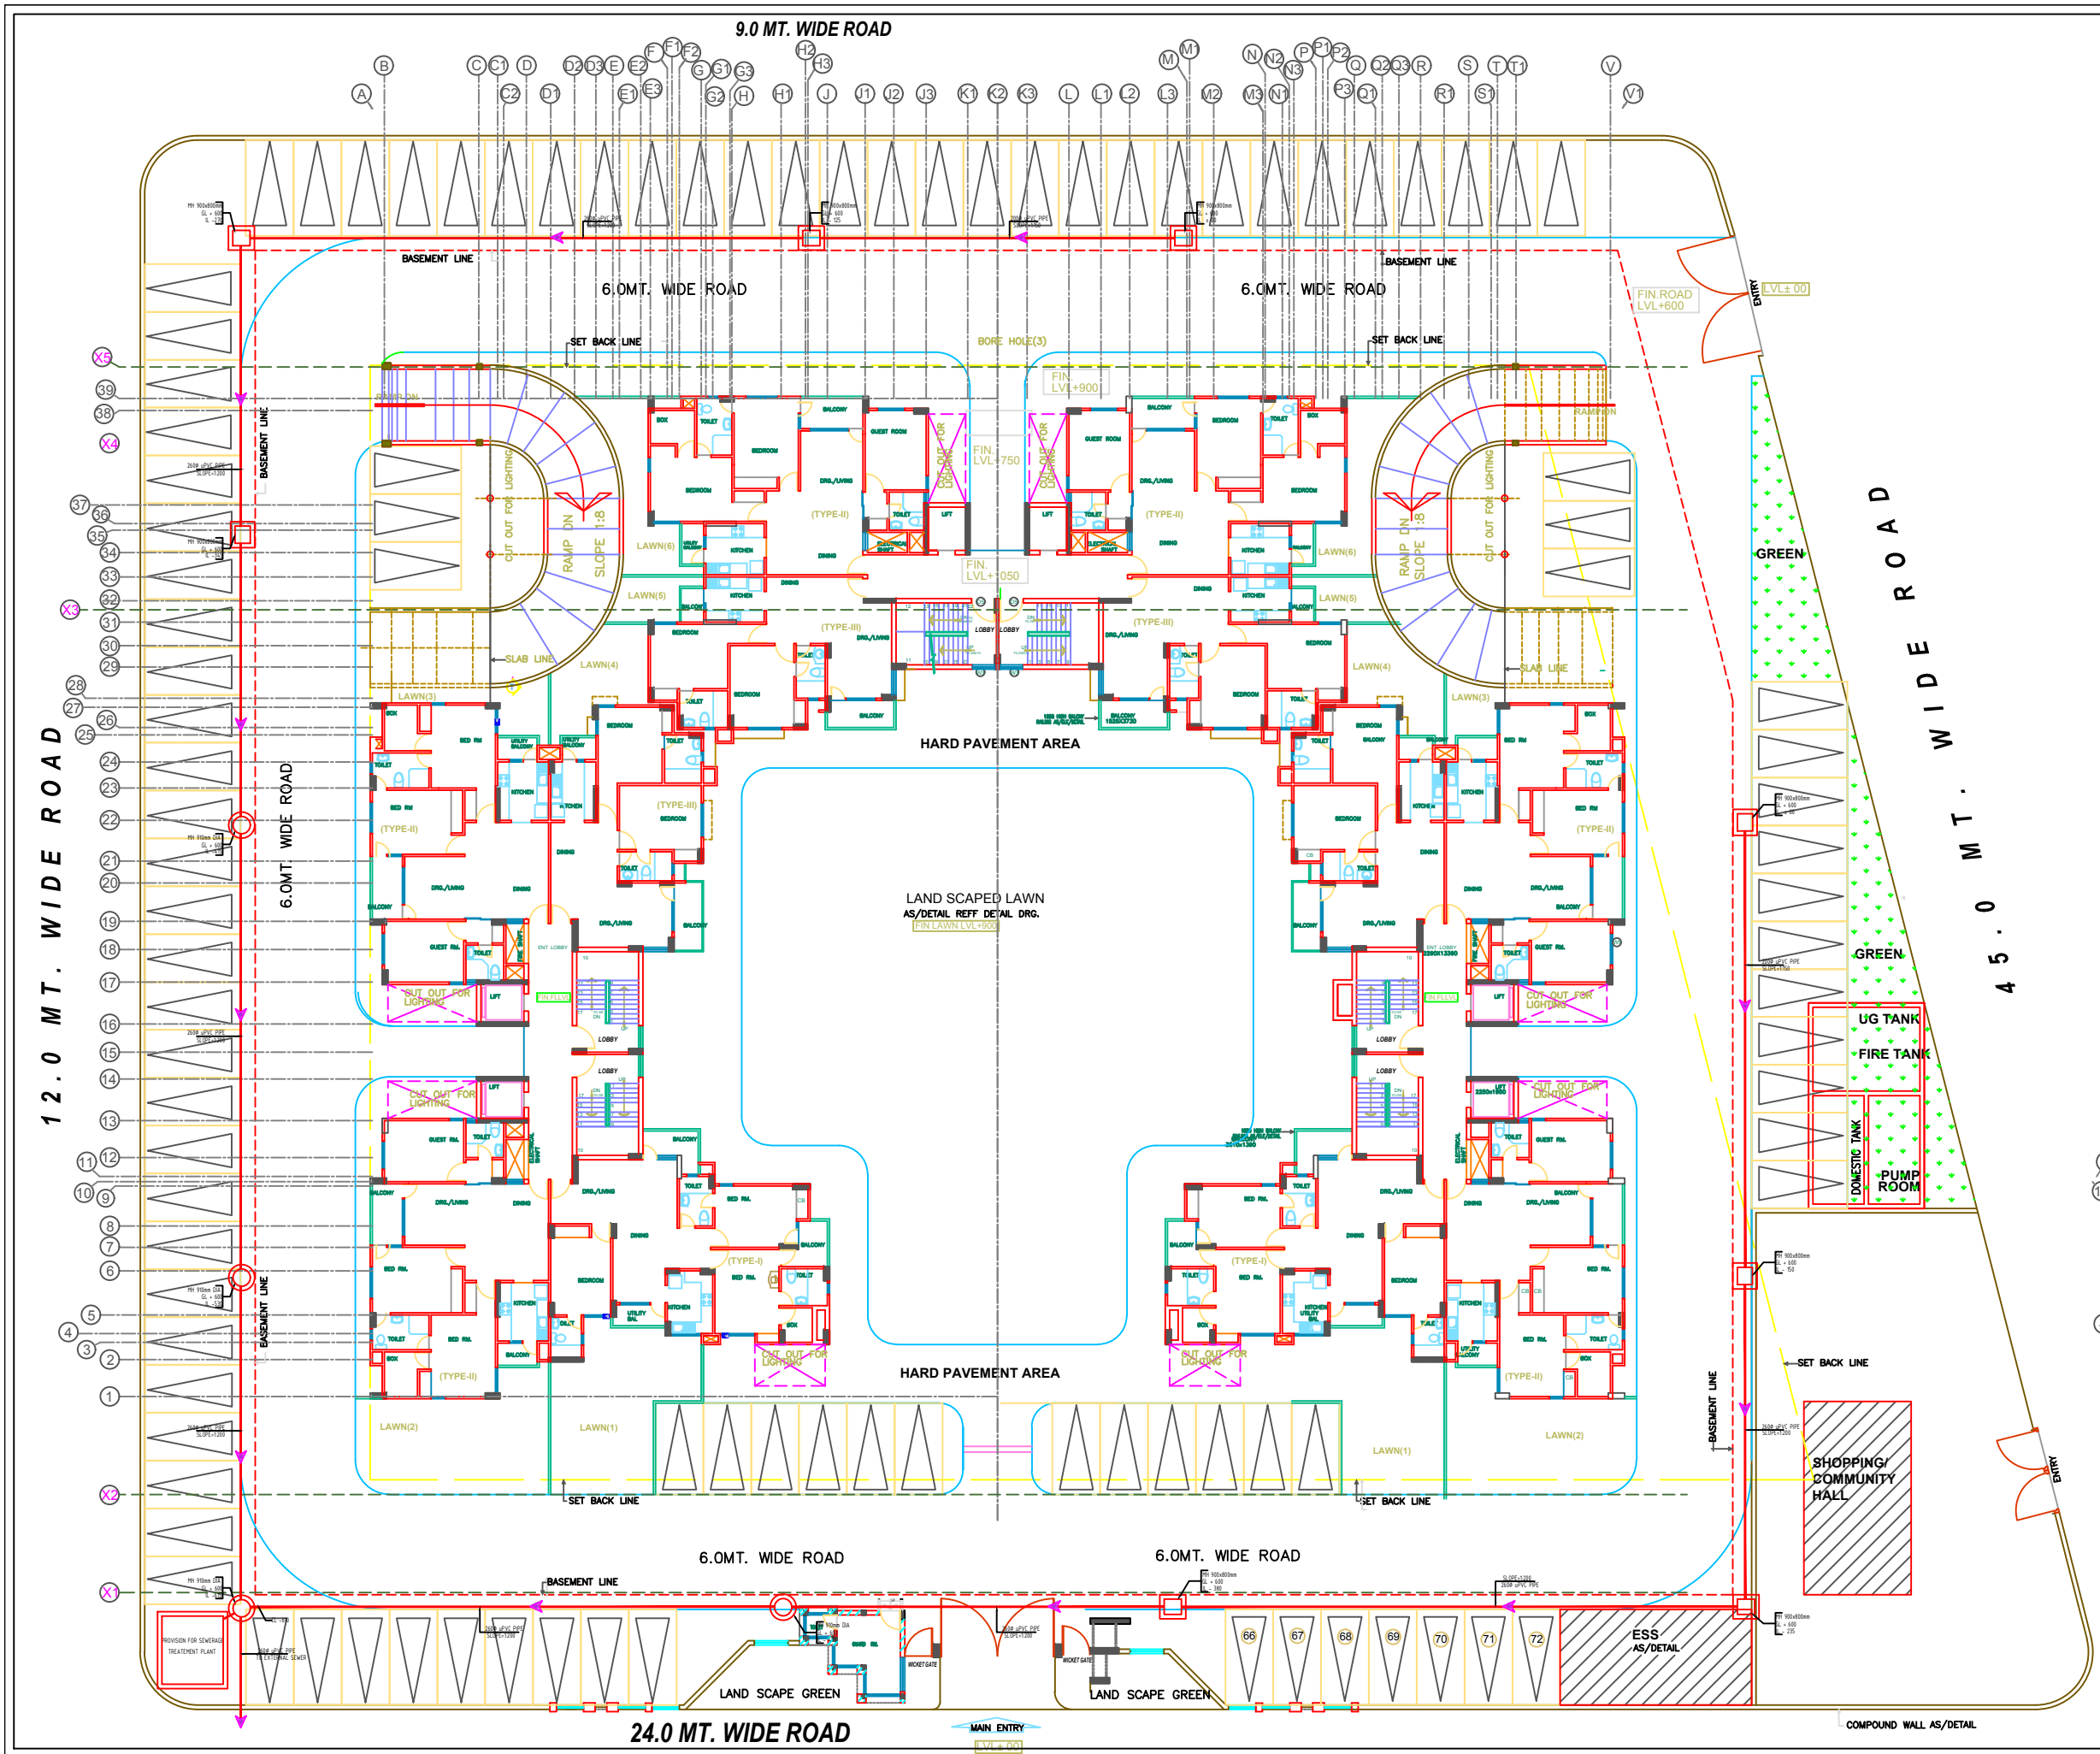

11			
10	1	2-11-2011	BY MAIL
	NOS.	DATE	ISSUED TO
	TITLE: PLUMBING DRAWING EXTERNAL SEWERAGE SITE PLAN		
4	Project: ELDECO BREEZE PROPOSED GROUP HOUSING AT ELDECO CITY, LUCKNOW.		
	Architect's:- SPACE COMBINE ARCHITECTS, PLANNERS, ENGINEERS & PROJECT MANAGEMENT CONSULTANT A1/112, 2ND FLOOR, SAFDARJUNG ENCLAVE, NEW DELHI-29. PH:-41651044, 41651055		
	DEALT BY:-	SUMIT	DRG.NO.-
	CHKD.BY:-	RAWAT	EBL/PL/SP/01
	SCALE:-	1:150	JOB NO.:-
	DATE:-	30-11-2011	1024(F)

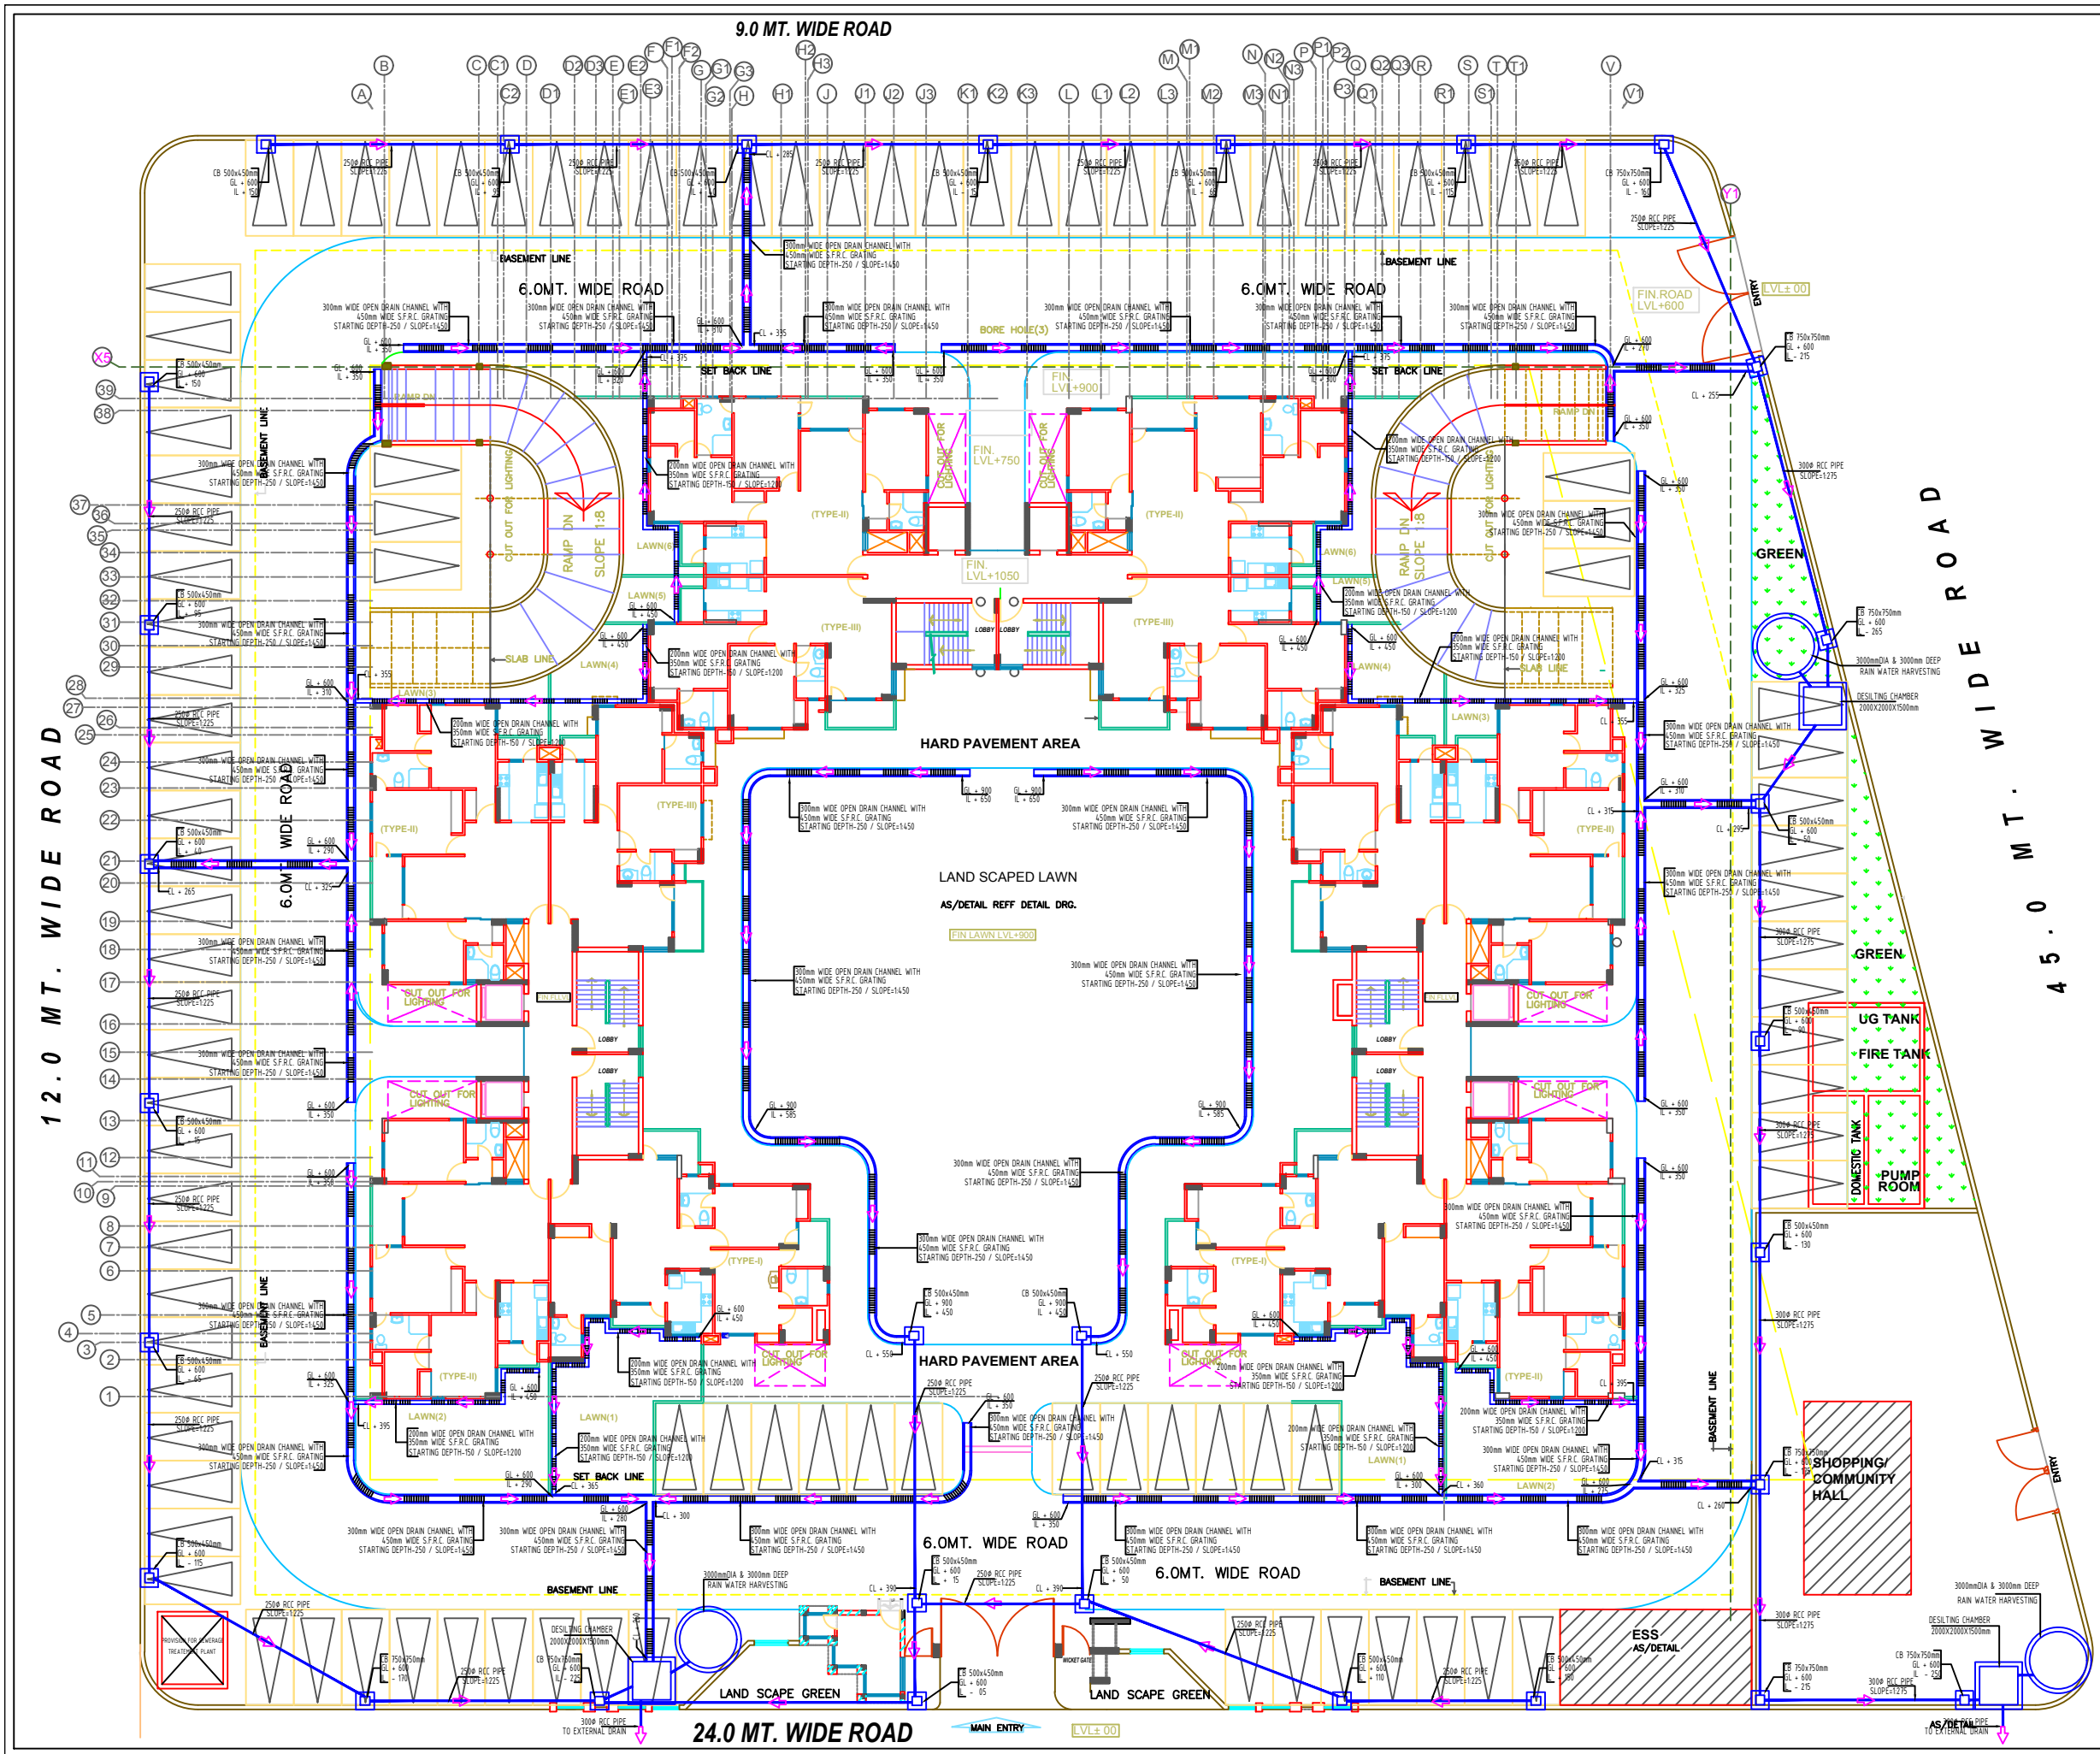

LEGEND		
A	CATCH BASIN 500X450mm FOR DEPTH 450 UPTO 750	
B	CATCH BASIN 750X750mm FOR DEPTH 751 UPTO 1000	
C	DESILTING CHAMBER 2000X2000X 1500mm EFFECTIVE DEPTH	

1	2-11-2011	BY MAIL
NOS.	DATE	ISSUED TO
TITLE: PLUMBING DRAWING EXTERNAL DRAINAGE SITE PLAN		
Project: ELDECO BREEZE PROPOSED GROUP HOUSING AT ELDECO CITY, LUCKNOW.		
Architect's:- SPACE COMBINE ARCHITECTS, PLANNERS, ENGINEERS & PROJECT MANAGEMENT CONSULTANT A1/112, 2ND FLOOR, SAFDARJUNG ENCLAVE, NEW DELHI-29. PH:-41651044, 41651055		
DEALT BY:-	SUMIT	DRG.NO.-
CHKD.BY:-	RAWAT	EBL/PL/SP/D/01
SCALE:-	1:150	JOB NO.:-
DATE:-	30-11-2011	1024(F)