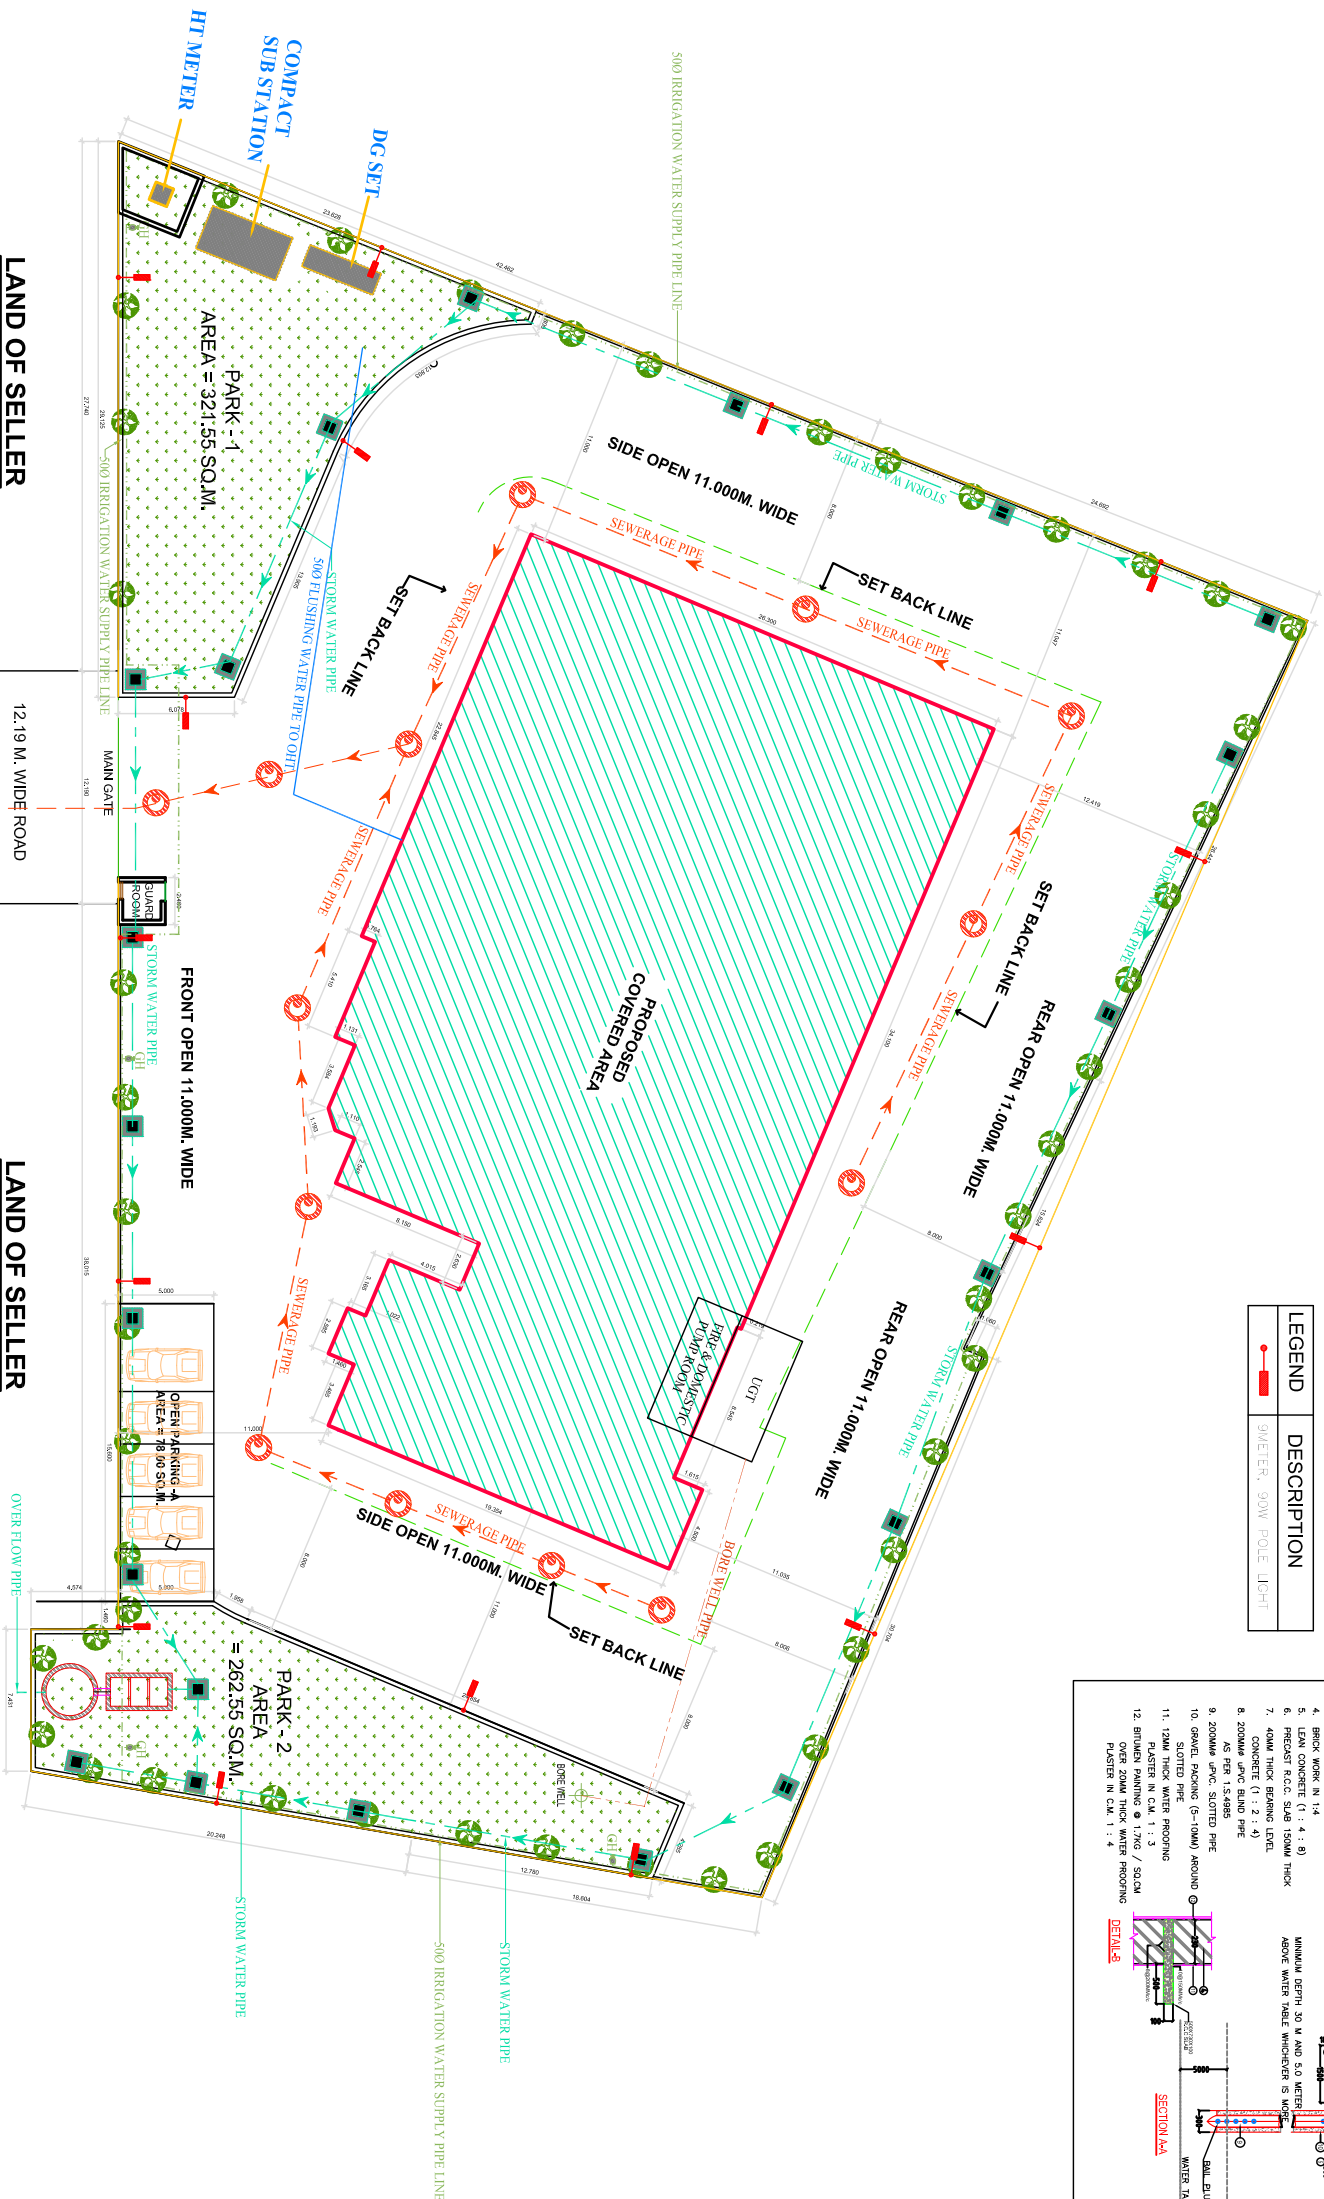


[illegible]NOTES:

rev. no.	date	revision
----------	------	----------

**PROPOSED MADHAVA'S AT KHET NO. 387/2,
388/2 AND 390 KISHANPUR, QUARSI
BYPASS ROAD, ALIGARH.**

SITE SERVICES PLAN

☐ APPROVAL

Dr. N. S. RAO, KONGARA ROAD, ALURU,
Mob : 9319099183, E mail: baselene.arch@gmail.com

EMPS DESIGNS

PLOT NO.36, 3RD FLOOR, ASHINSHA KHANDIL,
 INDRAPURAM, GHAZIABAD
 PH. NO. 1204272396
 Email ID: empsdesigns@gmail.com