


BASEMENT CALCULATION (AREA IN SQ. MT.)			
S. NO.	BASEMENT AREA	AREA (in Sq.Mtr)	REQUIRED
			PROVIDED
1	Single lvl parking	8639.25	270
2	Double lvl parking	8639.25	430
TOTAL BASEMENT AREA			449

BASEMENT PLAN

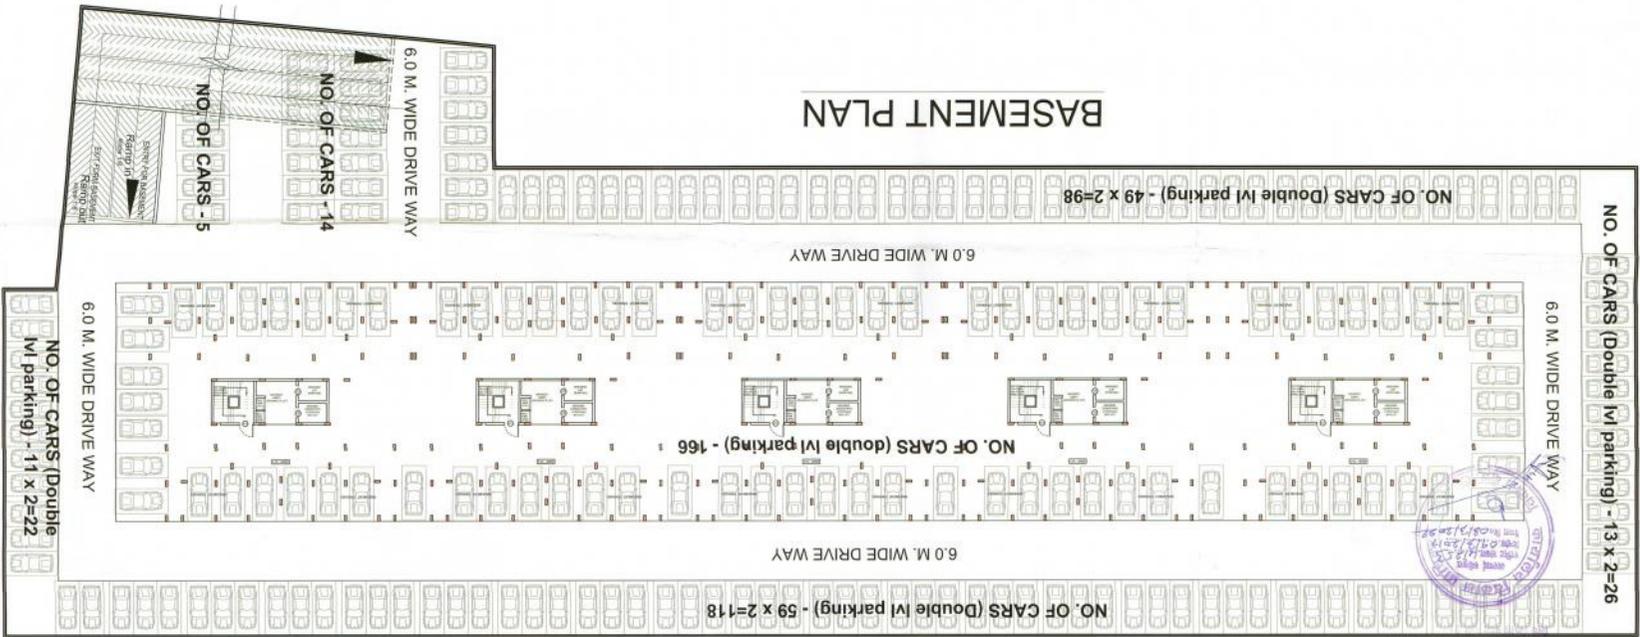

Handwritten notes and a circular stamp are present in the bottom right corner of the plan area.

Stamp: **DR. DEEPAK VASHISHTA**, ARCHITECT, 2008, 2017

Handwritten: **Sheet No- 4/11**, **DATE - 11/11/22**, **SCALE - 1:200**

DRAWING NUMBER- GH/0H-2/SUB/PLAN/BP/4/11

ARCHITECTS'S SIGNATURES OWNERS'S SIGNATURES

OMAXE Creating Dreams and Reality

CLIENT/ OWNERS

OMAXE LTD
 CYBER TOWER, 2ND FLOOR, T.C. 34VZ
 VIBHUTI KHAND, GOMTI NAGAR
 LUCKNOW-226001
 CALL-(0522)-4913000,4000173

SCALE 1:200

DATE JAN-2017

ARCHITECT DEEPAK VASHISHTA

SUBMISSION DRAWING (BASEMENT PLAN)

DRAWING TITLE

NOTES

PROPOSED GROUP HOUSING AT VILLAGE AHMAMAU, NEAR SECTOR-7, GOMTI NAGAR EXTENSION AMAR SHAHEED PATH, LUCKNOW.

PROJECT

This drawing is a "COPYRIGHT" contents of the drawing or part thereof may not be used or reproduced without the permission of the Architect.

NORTH

PROPOSED GROUP HOUSING AT VILLAGE AHMAMAU, NEAR SECTOR-7, GOMTI NAGAR EXTENSION AMAR SHAHEED PATH, LUCKNOW.

ARCHITECT DEEPAK VASHISHTA

SCALE 1:200

DATE JAN-2017

CLIENT/ OWNERS

OMAXE Creating Dreams and Reality

OMAXE LTD
 CYBER TOWER, 2ND FLOOR, T.C. 34VZ
 VIBHUTI KHAND, GOMTI NAGAR
 LUCKNOW-226001
 CALL-(0522)-4913000,4000173

ARCHITECTS'S SIGNATURES OWNERS'S SIGNATURES

DRAWING NUMBER- GH/0H-2/SUB/PLAN/BP/4/11