


SHEET No-2/11

प्रस्ताव - आ. 50-1/1 वर अक्षर
 प्रस्तावक का पता दर्शाया गया है

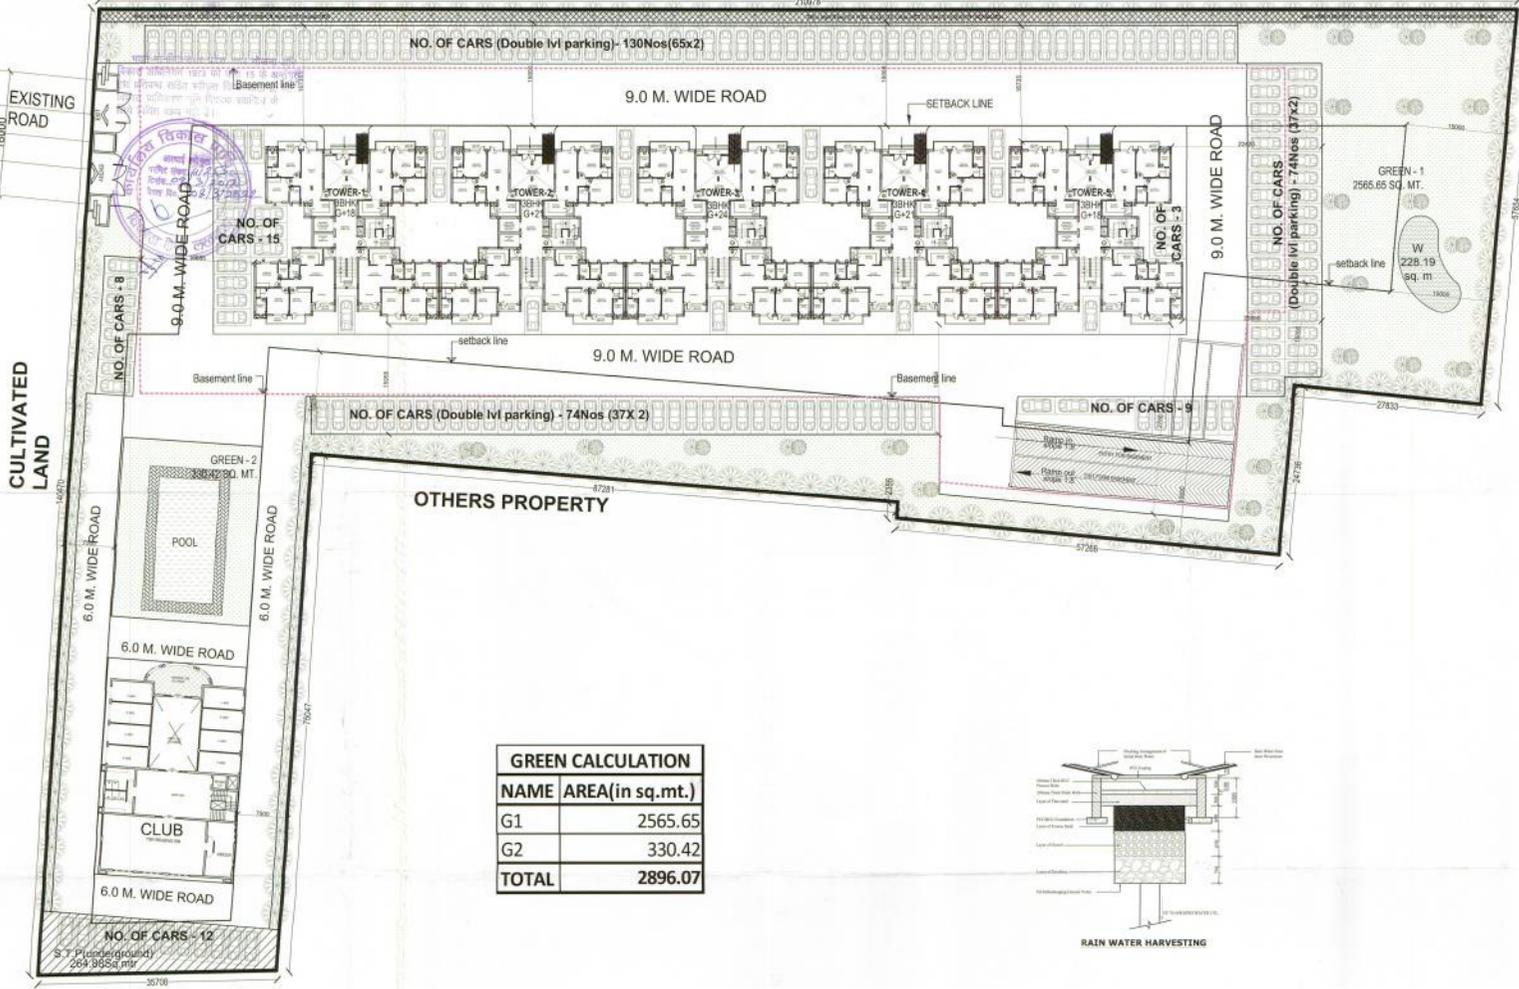

GREEN CALCULATION	
NAME	AREA(in sq.mt.)
G1	2565.65
G2	330.42
TOTAL	2896.07



This drawing is a "COPYRIGHT" contents of this drawing or part thereof may not be used or reproduced without the permission of the Architect



PROJECT
 PROPOSED GROUP HOUSING ON KHASARA NO. [69,70,71,72,73,74,75] AT VILLAGE AHMAMAU, NEAR SECTOR-7, GOMTI NAGAR EXTENSION, AMAR SHAHEED PATH, LUCKNOW.

NOTES

DRAWING TITLE
 SUBMISSION DRAWING (LANDSCAPE PLAN)

ARCHITECT
 DEEPAK VASHISTA

SCALE 1:250 **DATE** JAN - 2016

यह मानचित्र लखनऊ महायोजना 2021 तथा भवन उपविधि 2008 तथा सम्यक शासनादेशों के अनुरूप तैयार किया गया है।
 (Building bye laws 2008, ammended on 2016)

CLIENT/ OWNERS

 OMAXE LTD
 CYBER TOWER, IIND FLOOR, TC-34/V2
 VIHUTI KHAND, GOMTI NAGAR
 LUCKNOW-226001
 CALL-(0522)-4913000,4000173

Diopak Vashista
 CA/2003732857

OWNER'S SIGNATURES

ARCHITECT'S SIGNATURES

DRAWING NUMBER- GH/OH/SUB/PLAN/SP/2/11