
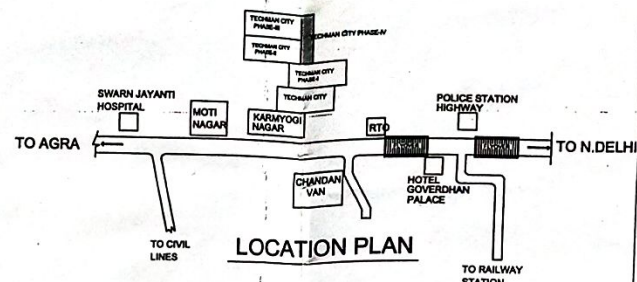


श्री ००५०८१/११०-११


पूरुवा प्रमाण-कृत
अवद-कुमुदता रा० अभियन्ता

उ० प्र० नगर योजना ए० विगत अधिनियम १९७३ री
धारा १५ क (२) के अनुसार पूरुवा प्रमाण पत्र
जारी किया जाता है।
दिनांक १५/०३/१७
मधुप मृदावन विकास प्राधिकरण
मधुप।

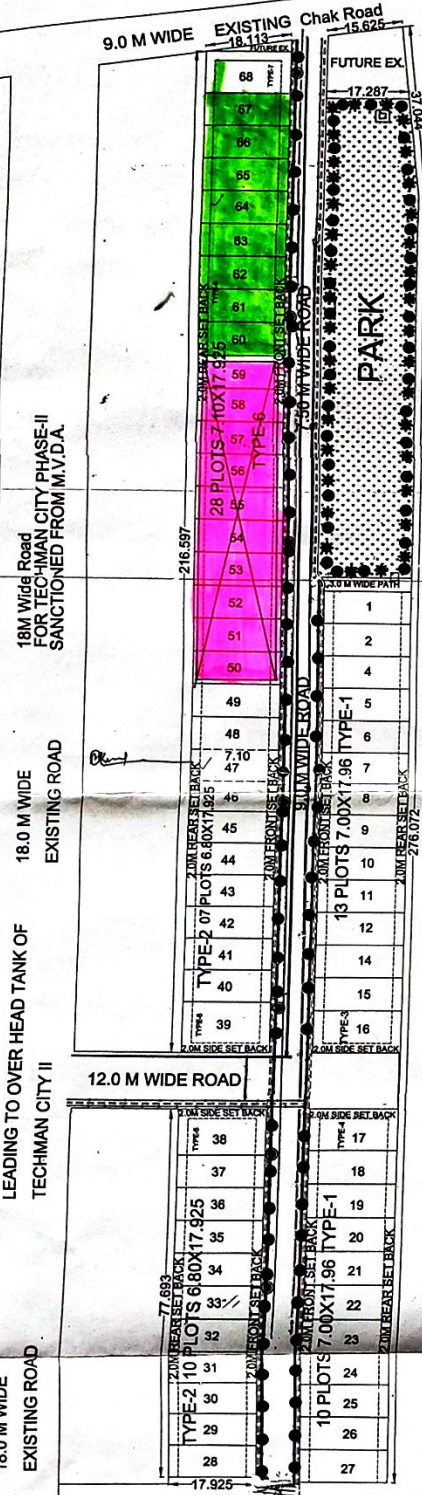

पूरुवा प्रमाण पत्र मांगविय संख्या : ६०८/एम/१०-११ (टैकाने रिटी पेंस-४)
विकासकर्ता को दक्षिणार्ध विगत विभाग निगम निगम, मधुप के द्वारा निर्देशों का पालन सुनिश्चित करना होगा।
विकासकर्ता को रीन बाटर हाईवेडिया विभाग को विगत अनुमति करते हुए सुचारु रखा जायेगा।
विकासकर्ता को विगत सम्बन्धित कार्य विगत विभाग को हस्तांतरित करने होंगे।
विकासकर्ता को कालीनी के रख-रखाव सम्बन्धित सम्मत कार्य मधुप नगर निगम को हस्तांतरित करने होंगे।

अवर अभियन्ता सहायक अभियन्ता

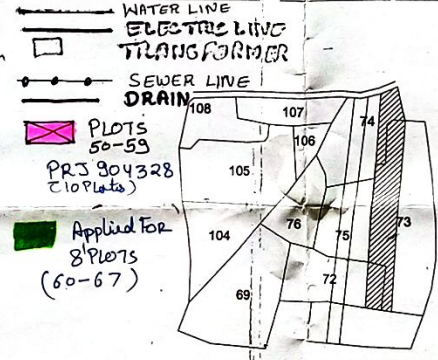

KHASRA PLAN NAVADA

S.NO.	PARTICULARS	AREA(SQM.)
1	TOTAL LAND AREA	13869.49
1	FUTURE EXTENSION	265.01
1	AREA OF THE SCHEME	100.00% 13804.48
2	PROPOSED ROAD AREA	22.63% 3178.35
3	PROPOSED PARK AREA	15.01% 2042.54
4	PROPOSED PLOT/FD DEVELOPMENT	36% 4883.59

TYPE	DESCRIPTION	AREA IN SQM	NO.	TOTAL
TYPE-1	7.00 X 17.96	125.72	23	2891.56
TYPE-2	6.80 X 17.925	121.89	17	2072.13
TYPE-3	9.00 X 17.925	161.32	1	161.32
TYPE-4	8.69 X 17.925	155.76	1	155.76
TYPE-5	9.69 X 17.925	173.69	1	173.69
TYPE-6	10.73 X 17.925	192.33	1	192.33
TYPE-7	14.10 X 17.925	252.26	21	2672.61
TYPE-8	9.18 X 17.925	164.19	1	164.19
TOTAL			66	8483.59

PROJECT:
THE PROJECT COMPLETION DRAWING OF
"TECHMAN CITY PHASE-IV"
SITUATED AT KHASRA NO. 72, 73 & 74,
AT VILLAGE NAVADA, DISTT. MATHURA(UP).


OWNERS	SIGNATURES
1 - TECHMAN BUILDWELL PVT. LTD.	
2 - SHRI DURGA PRASAD	
3 - SHRI MADAN LAL	

PROMOTER THROUGH DIRECTOR
SH. NEERAV NIMESH,
(TECHMAN BUILDWELL PVT. LTD.) Techman Buildwell Pvt. Ltd.

Director

ARCHITECT
SURENDRA SINGH
CA-93119293

DRAWING TITLE
COMPLETION PLAN

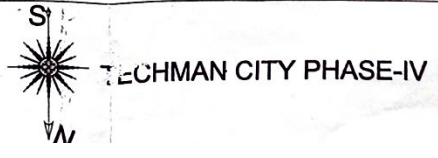

- 300 MM. WIDE STORM WATER DRAIN
- 150 mm. Dia. RAIN WATER PIPE
- WATER LINE Dia. 100mm
- ELECTRIC LINE
- DALAB GHAR