
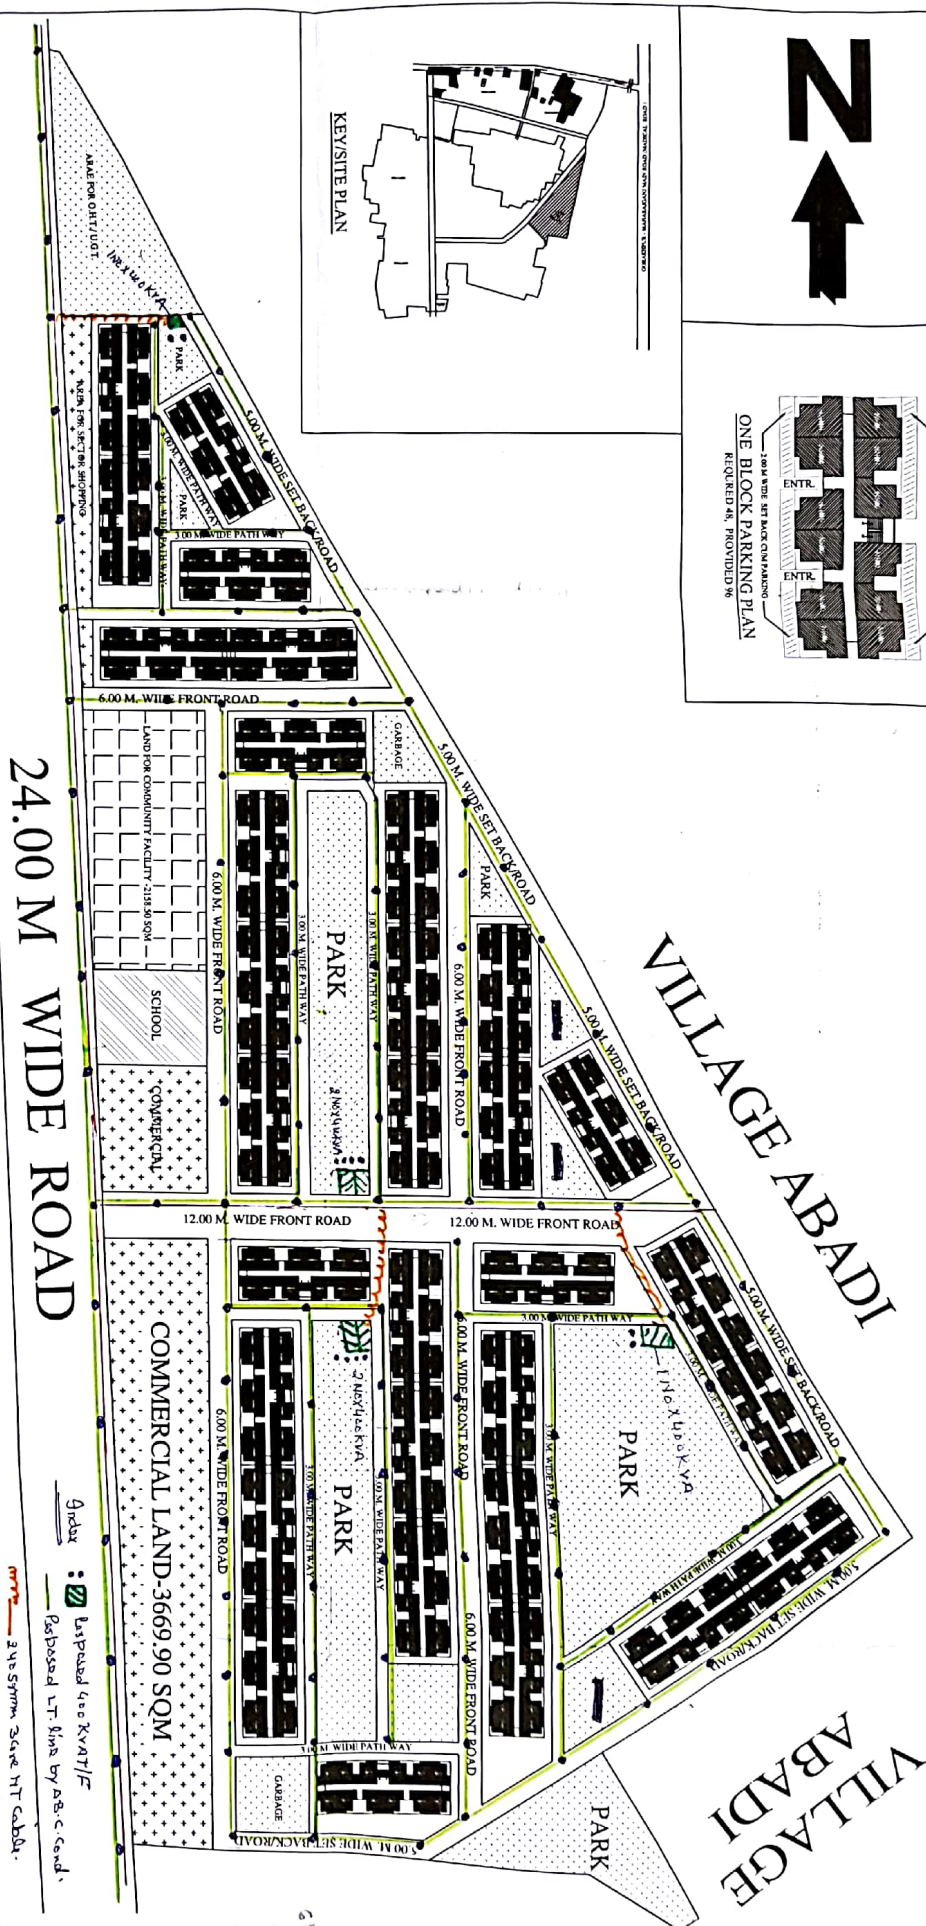


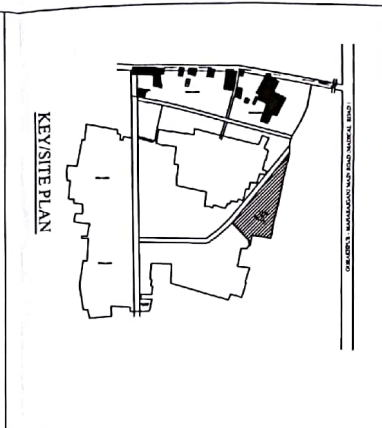

PROPOSED LAY-OUT PLAN FOR PRADHAN
MANTRI, AVAS YOLANA (G+3) E.W.S.-AT RAPTI
NAGAR EXTENSION RESIDENTIAL SCHEME
NEAR F.C.I. MEDICAL COLLAGE ROAD,
GORAKHPUR.

AREA DETAIL	
TOTAL PLOT AREA	- 53474.22 sqm.
FOR RESIDENCE	- 21873.09 sqm;
FOR COMMERCIAL	- 5147.05 sqm.
FOR COMMUNITI	- 2158.57 sqm.
FOR SCHOOL	- 737.17 sqm.
FOR PARK/PARKING	
/GARBAG	- 11531.82 sqm.
FOR ROAD	- 12026.25 sqm.
	100.00%
	- 40.90%
	9.63%
	4.04%
	1.38%
	21.56%
	22.49%

DEALT BY:-

1. MUDDIT KUMAR VERMA
2. ASHISH KUMAR
3. O. P. TIWARI

EXECUTIVE ENGINEER	ARJAN SALAHKAR	ASSISTANT ENGINEER	CHIEF ENGINEER
--------------------	----------------	--------------------	----------------

AREA ANALYSIS PHASE					
PARTICULARS	COPPE AREA	SUPER AREA	BLOCK NO	NO OF UNIT	TOTAL NO OF UNITS
E W/S	23.27 sqm.	33.38 sqm.	32	48	1536
					TOTAL NO OF PARKING 3072 (2.00 sqm. per unit)

SCALE - 1 : 500

SECRETARY

VICE CHAIRMAN