
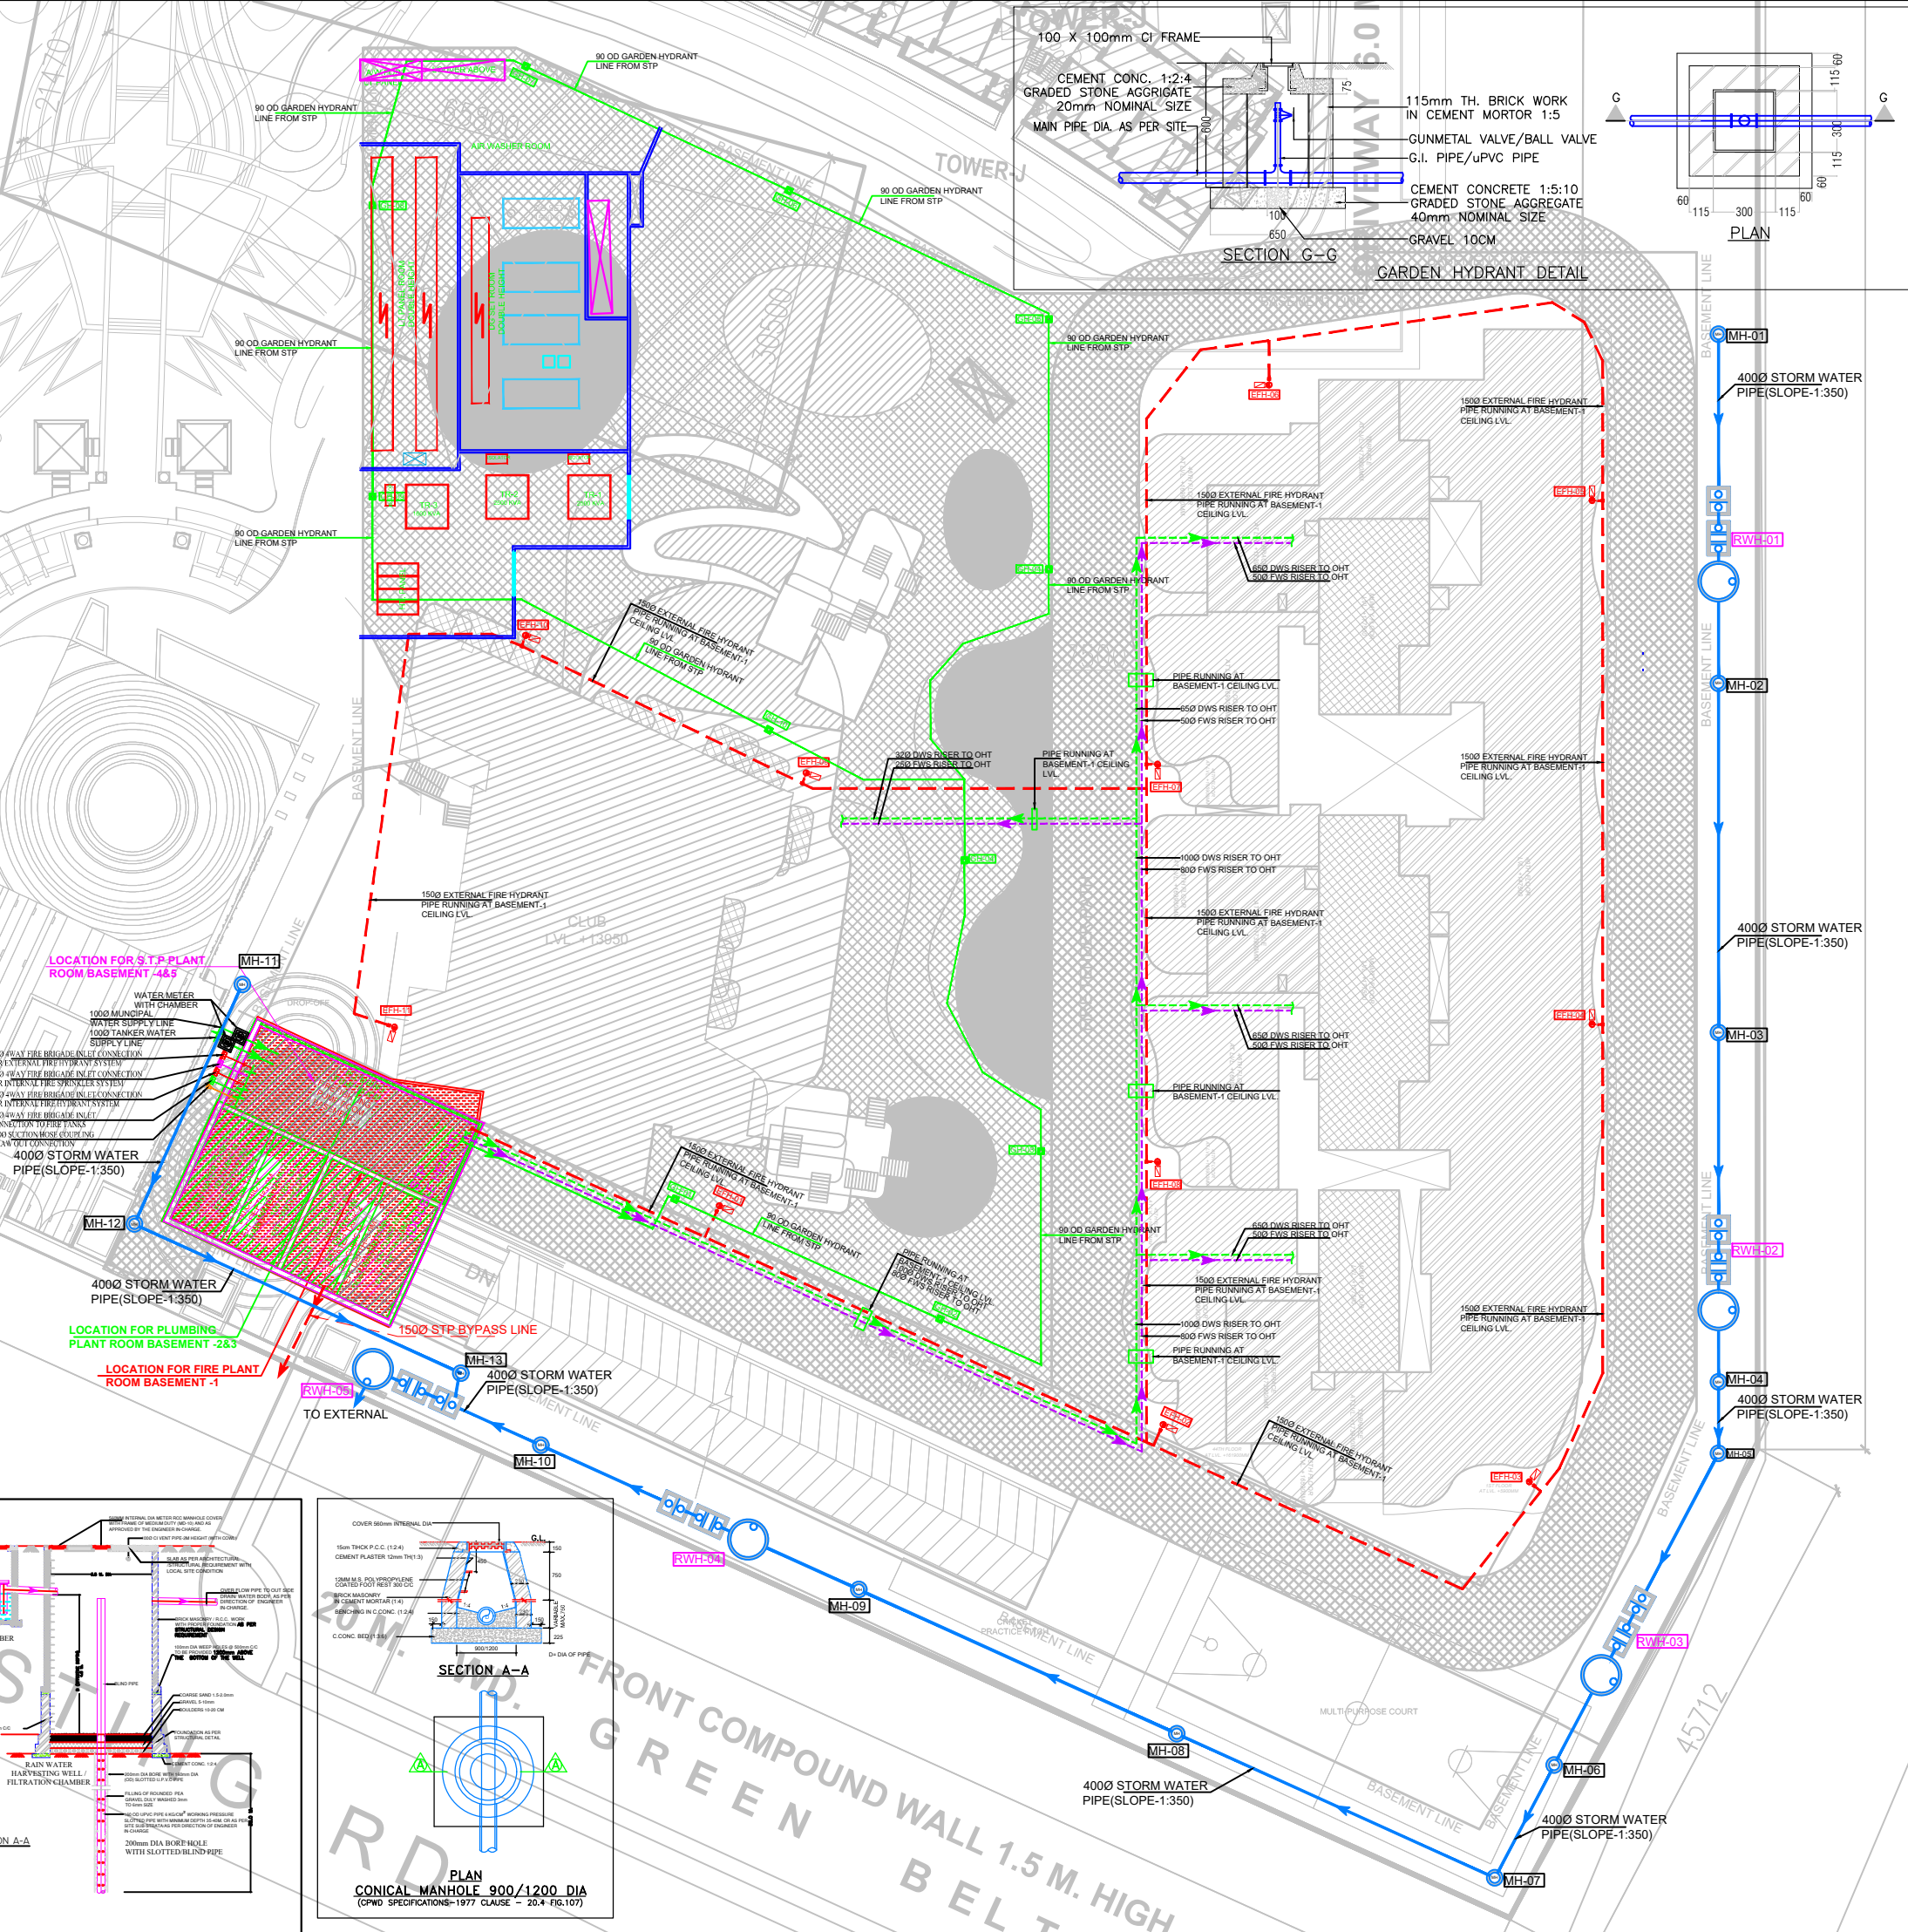
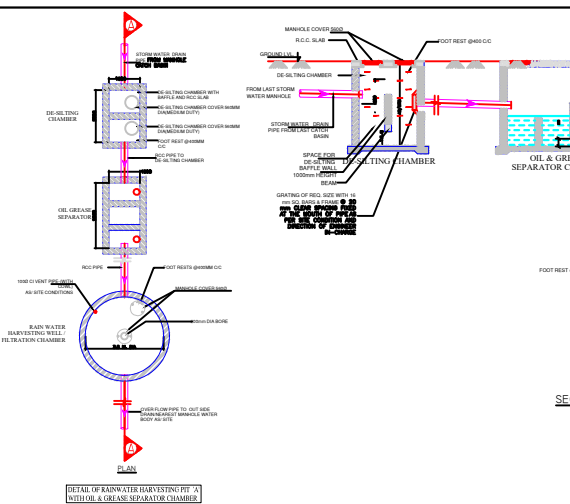
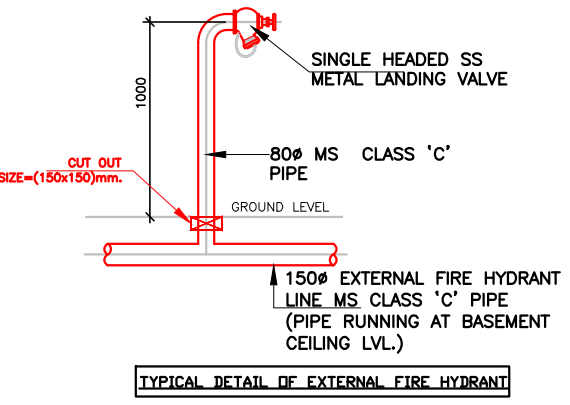


LEGEND-		
S.NO	DESCRIPTION	SYMBOL
1	GARDEN HYDRANT	
2	GARDEN HYDRANT LINE	
3	DOMESTIC WATER SUPPLY	
4	FLUSHING WATER SUPPLY	

LEGEND-		
S.NO	DESCRIPTION	SYMBOL
1	STORM WATER MANHOLE	
2	STORM WATER LINE	
3	SEWER WATER MANHOLE	
4	SEWERAGE LINE	
5	RAIN WATER HARVESTING PIT	

LEGEND- FIRE FIGHTING		
S.NO	DESCRIPTION	SYMBOL
1	EXTERNAL FIRE HYDRANT	
2	EXTERNAL FIRE HYDRANT LINE	

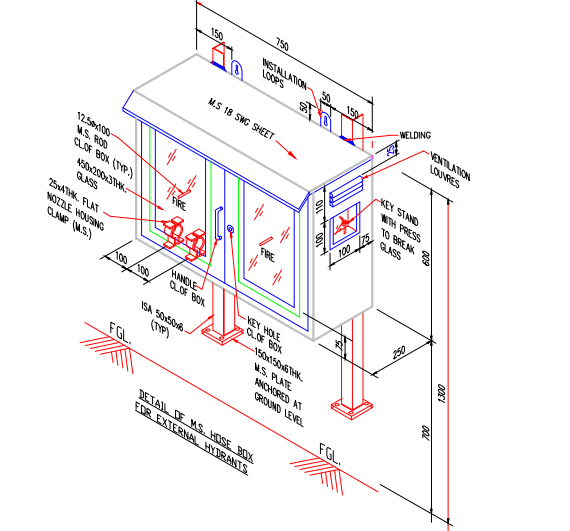

SUBMISSION DRAWING

SANELAC CONSULTANTS PVT LTD.

C - 64 / 2, OKHLA INDUSTRIAL AREA, PHASE-II, NEW DELHI-110020. TEL: 26385310, 40503959 E-mail: sanelac.consultants@gmail.com

PROPOSED SUBMISSION DRG. FOR GROUP HOUSING AT PLOT NO-GH-02, SECTOR-107, NOIDA (U.P.)

OWNER
GREAT VALUE PROJECTS INDIA LTD.

ARCHITECT'S SEAL

OWNER'S SEAL

ARCHITECT
modarchindia

Drawing Title
Development Work Plan

Checked by R.K.RAWAT Date 13-06-2025
Drawn by ANIL Scale A80/1:200
Drawing No. SEPL-GR-ST-03-01 R0