


PRODUCED BY AN AUTODESK EDUCATIONAL PRODUCT

PRODUCED BY AN AUTODESK EDUCATIONAL PRODUCT

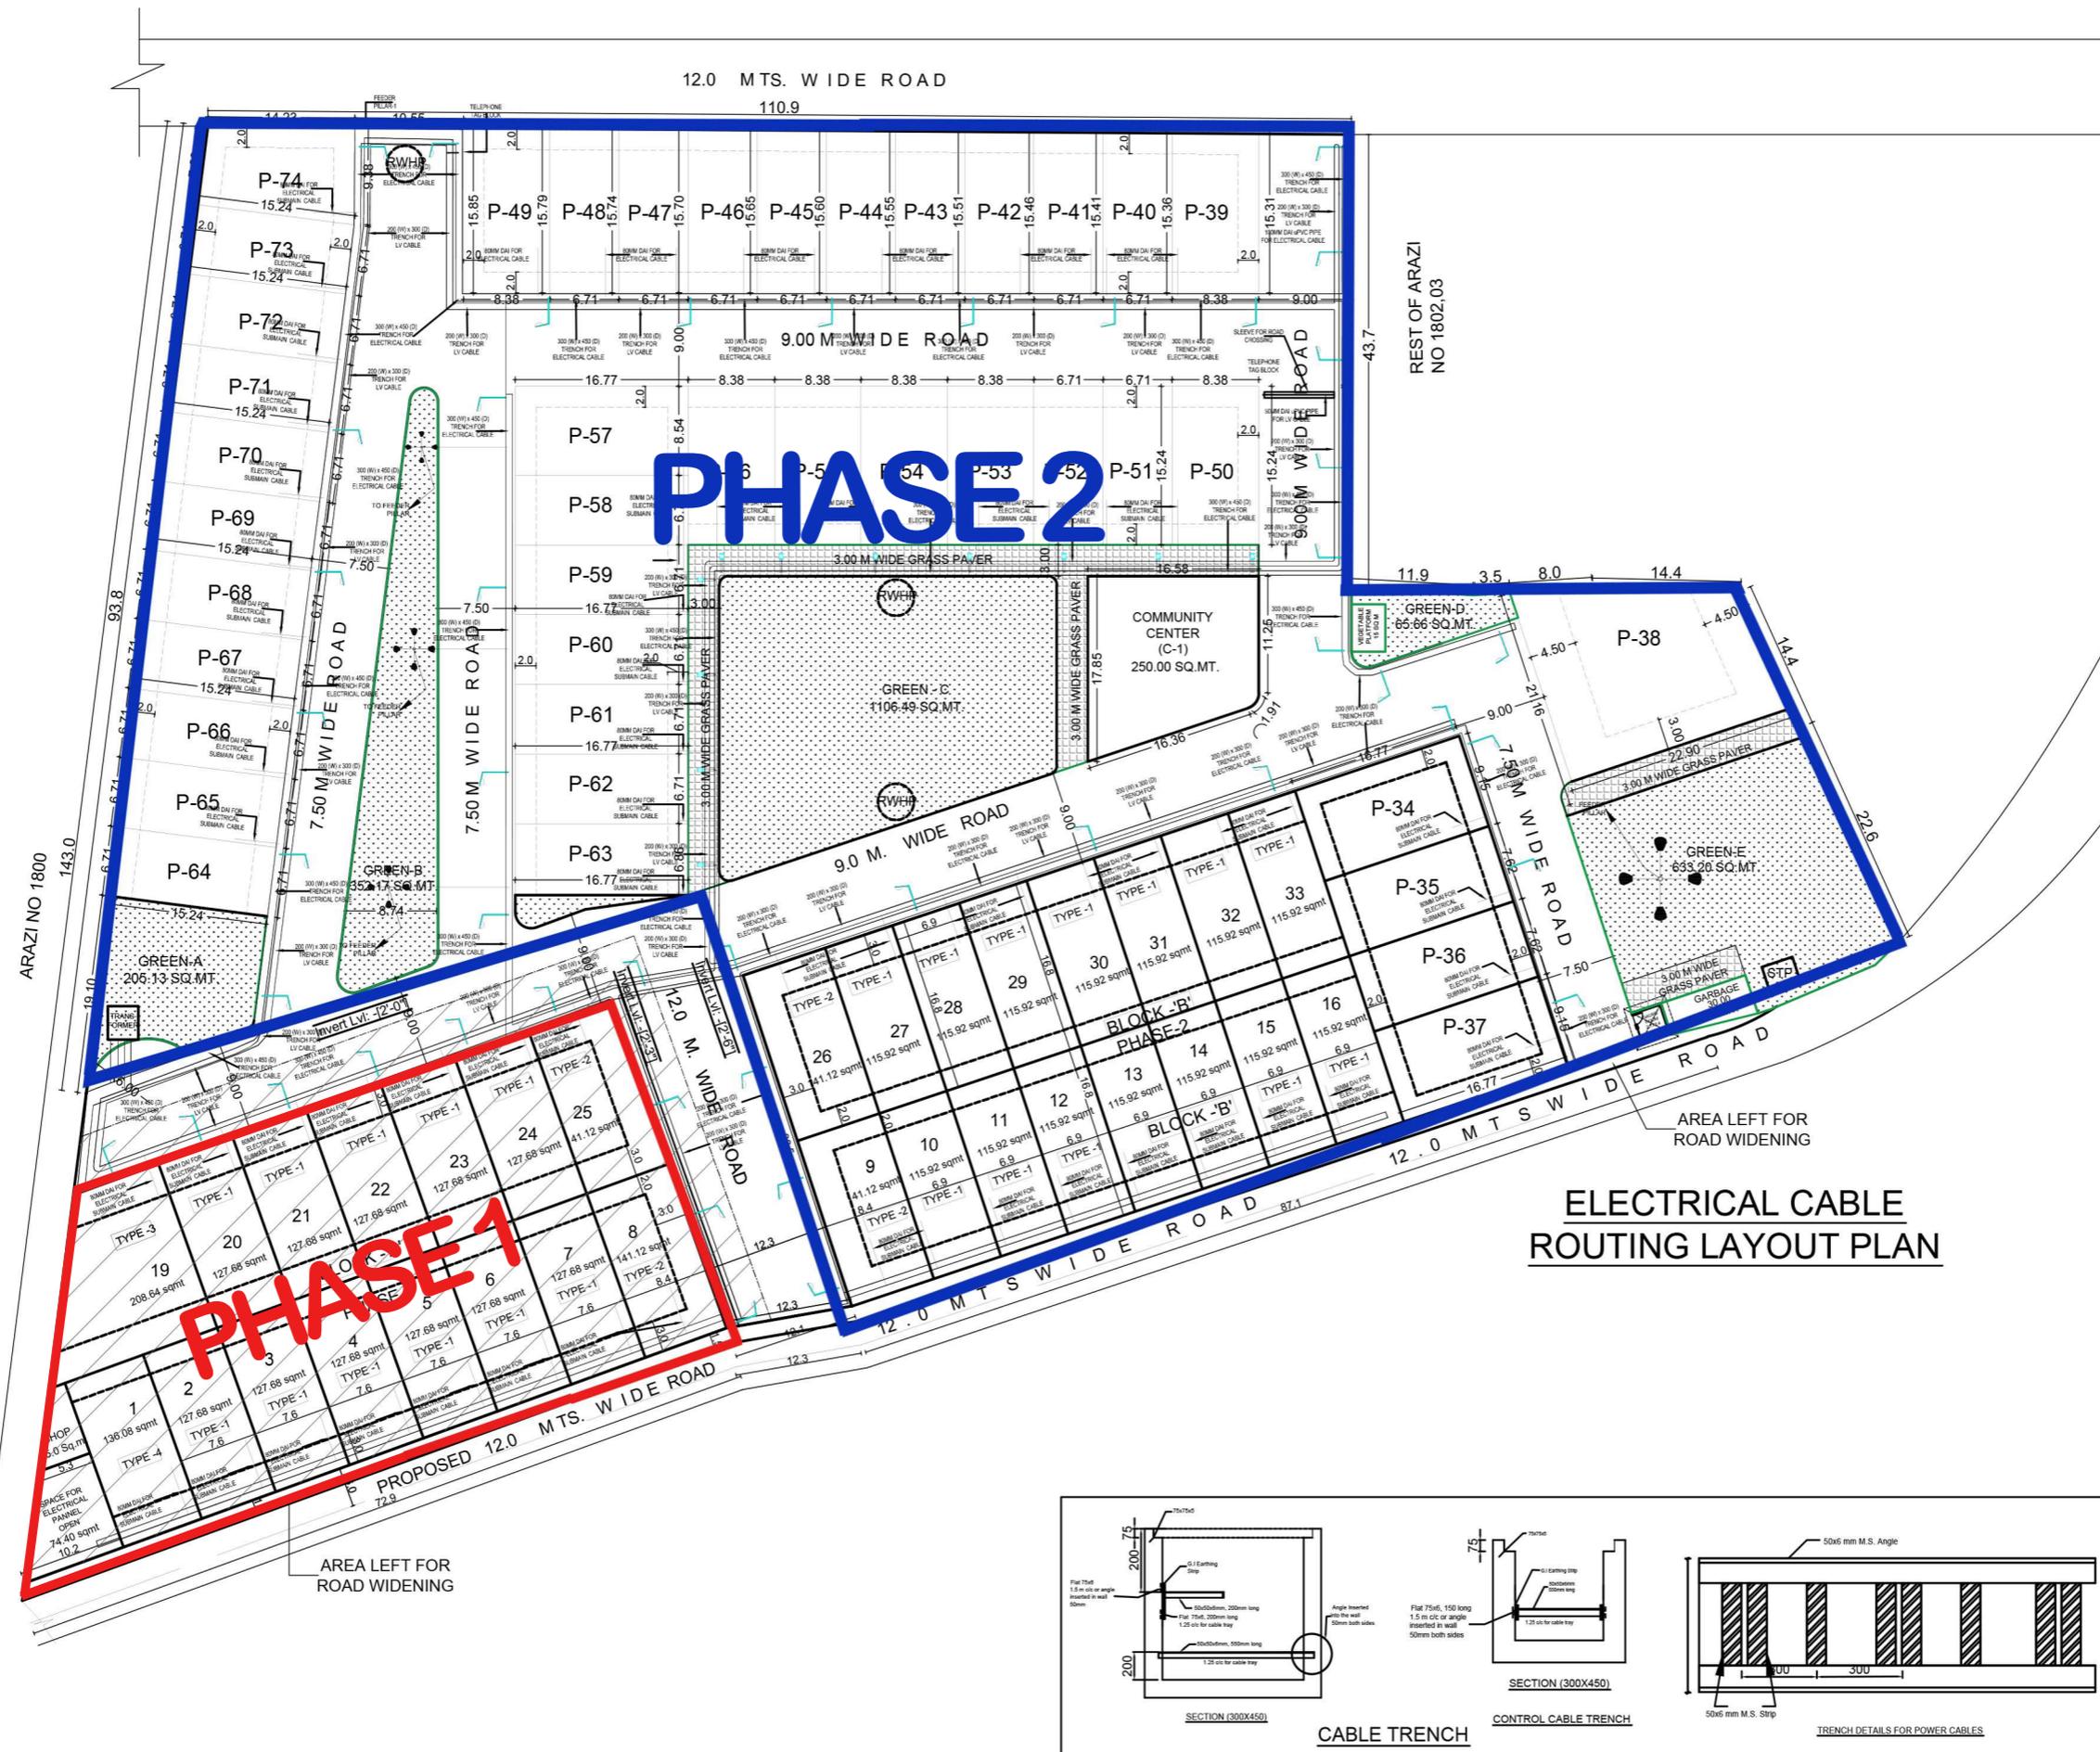

ELECTRICAL CABLE ROUTING LAYOUT PLAN

COMPLETION DRAWING FOR BLOCK-A & B ON ARAJI NO. 1801, 1802 PART, 1803PART, 1804 PART, 1805PART, VILLAGE KHEWRA, KANPUR

OWNERS:-
 HARE KRISHNA DEVELOPERS
 Mr. NANDKISHOR AGARWAL
 S/O LATE RAM PRAKASH AGARWAL
 8 / 85-A , ARYA NAGAR, KANPUR
 Smt. ALKA AGARWAL
 W/O Mr. NAND KISHOR AGARWAL
 Mr. SANDEEP AGARWAL
 S/O LATE RAM PRAKASH AGARWAL
 Smt. RACHNA AGARWAL
 W/O Sri.SANDEEP AGARWAL
 Mr. SITARAM AGARWAL
 S/O LATE RAM PRAKASH AGARWAL
 Smt. RANI AGARWAL
 W/O Sri.SITARAM AGARWAL
 107 / 262 , NEHRU NAGAR, KANPUR

SCALE	1:400, 1:200, 1: 100, 1: 50, 1: 25	NORTH
DATE	17-Oct-20	
DRN BY		
CHD. BY		

ARCHITECT'S SIGN OWNER'S SIGN

AR. HARISH SINGHAL A.I.A. M.C.A. (CA / 02 / 28811)	
DRG. NO. 1	TOTAL No. 2

