


INTERNAL DRAINAGE PLAN

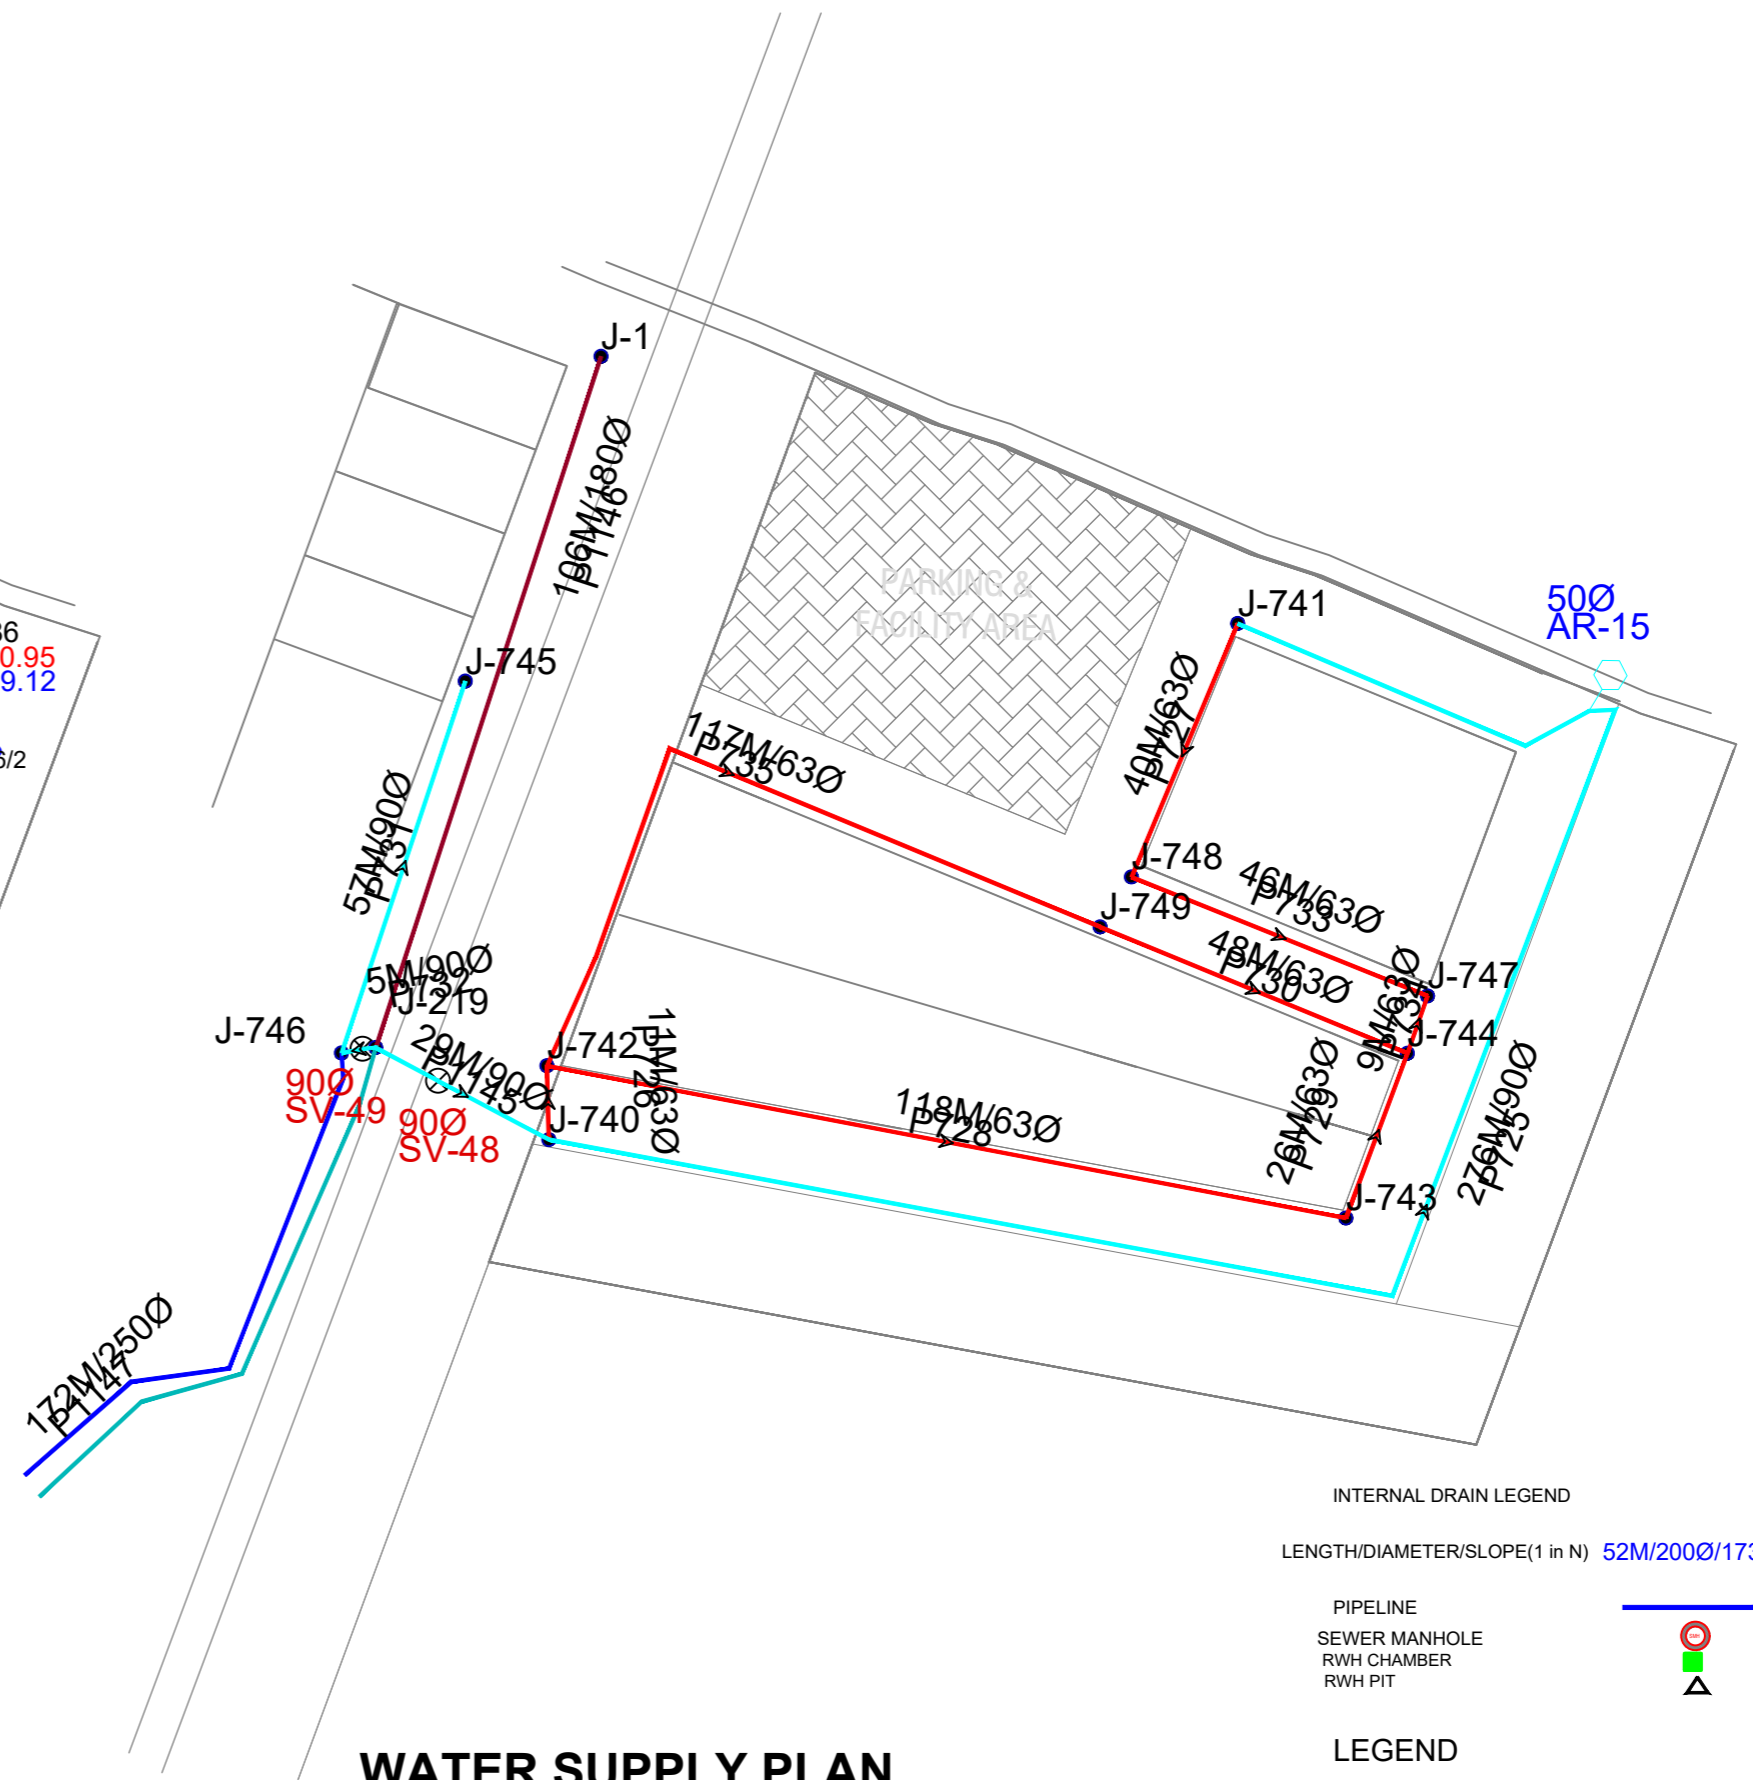

WATER SUPPLY PLAN

- INTERNAL DRAIN LEGEND
- LENGTH/DIAMETER/SLOPE(1 in N) 52M/2000/1733
- PIPELINE
- SEWER MANHOLE
- RWH CHAMBER
- RWH PIT
-
- LEGEND
- Junction Number
- Length/Diameter of pipe
- Overhead Tank
- Sluice valve
- Fire Hydrant
- Air Valve
- Drain Valve
- 315Ø MDPE pipe
- 250Ø MDPE pipe
- 200Ø MDPE pipe
- 180Ø MDPE pipe
- 160Ø MDPE pipe
- 110Ø MDPE pipe
- 90Ø MDPE pipe
- 63Ø MDPE pipe