


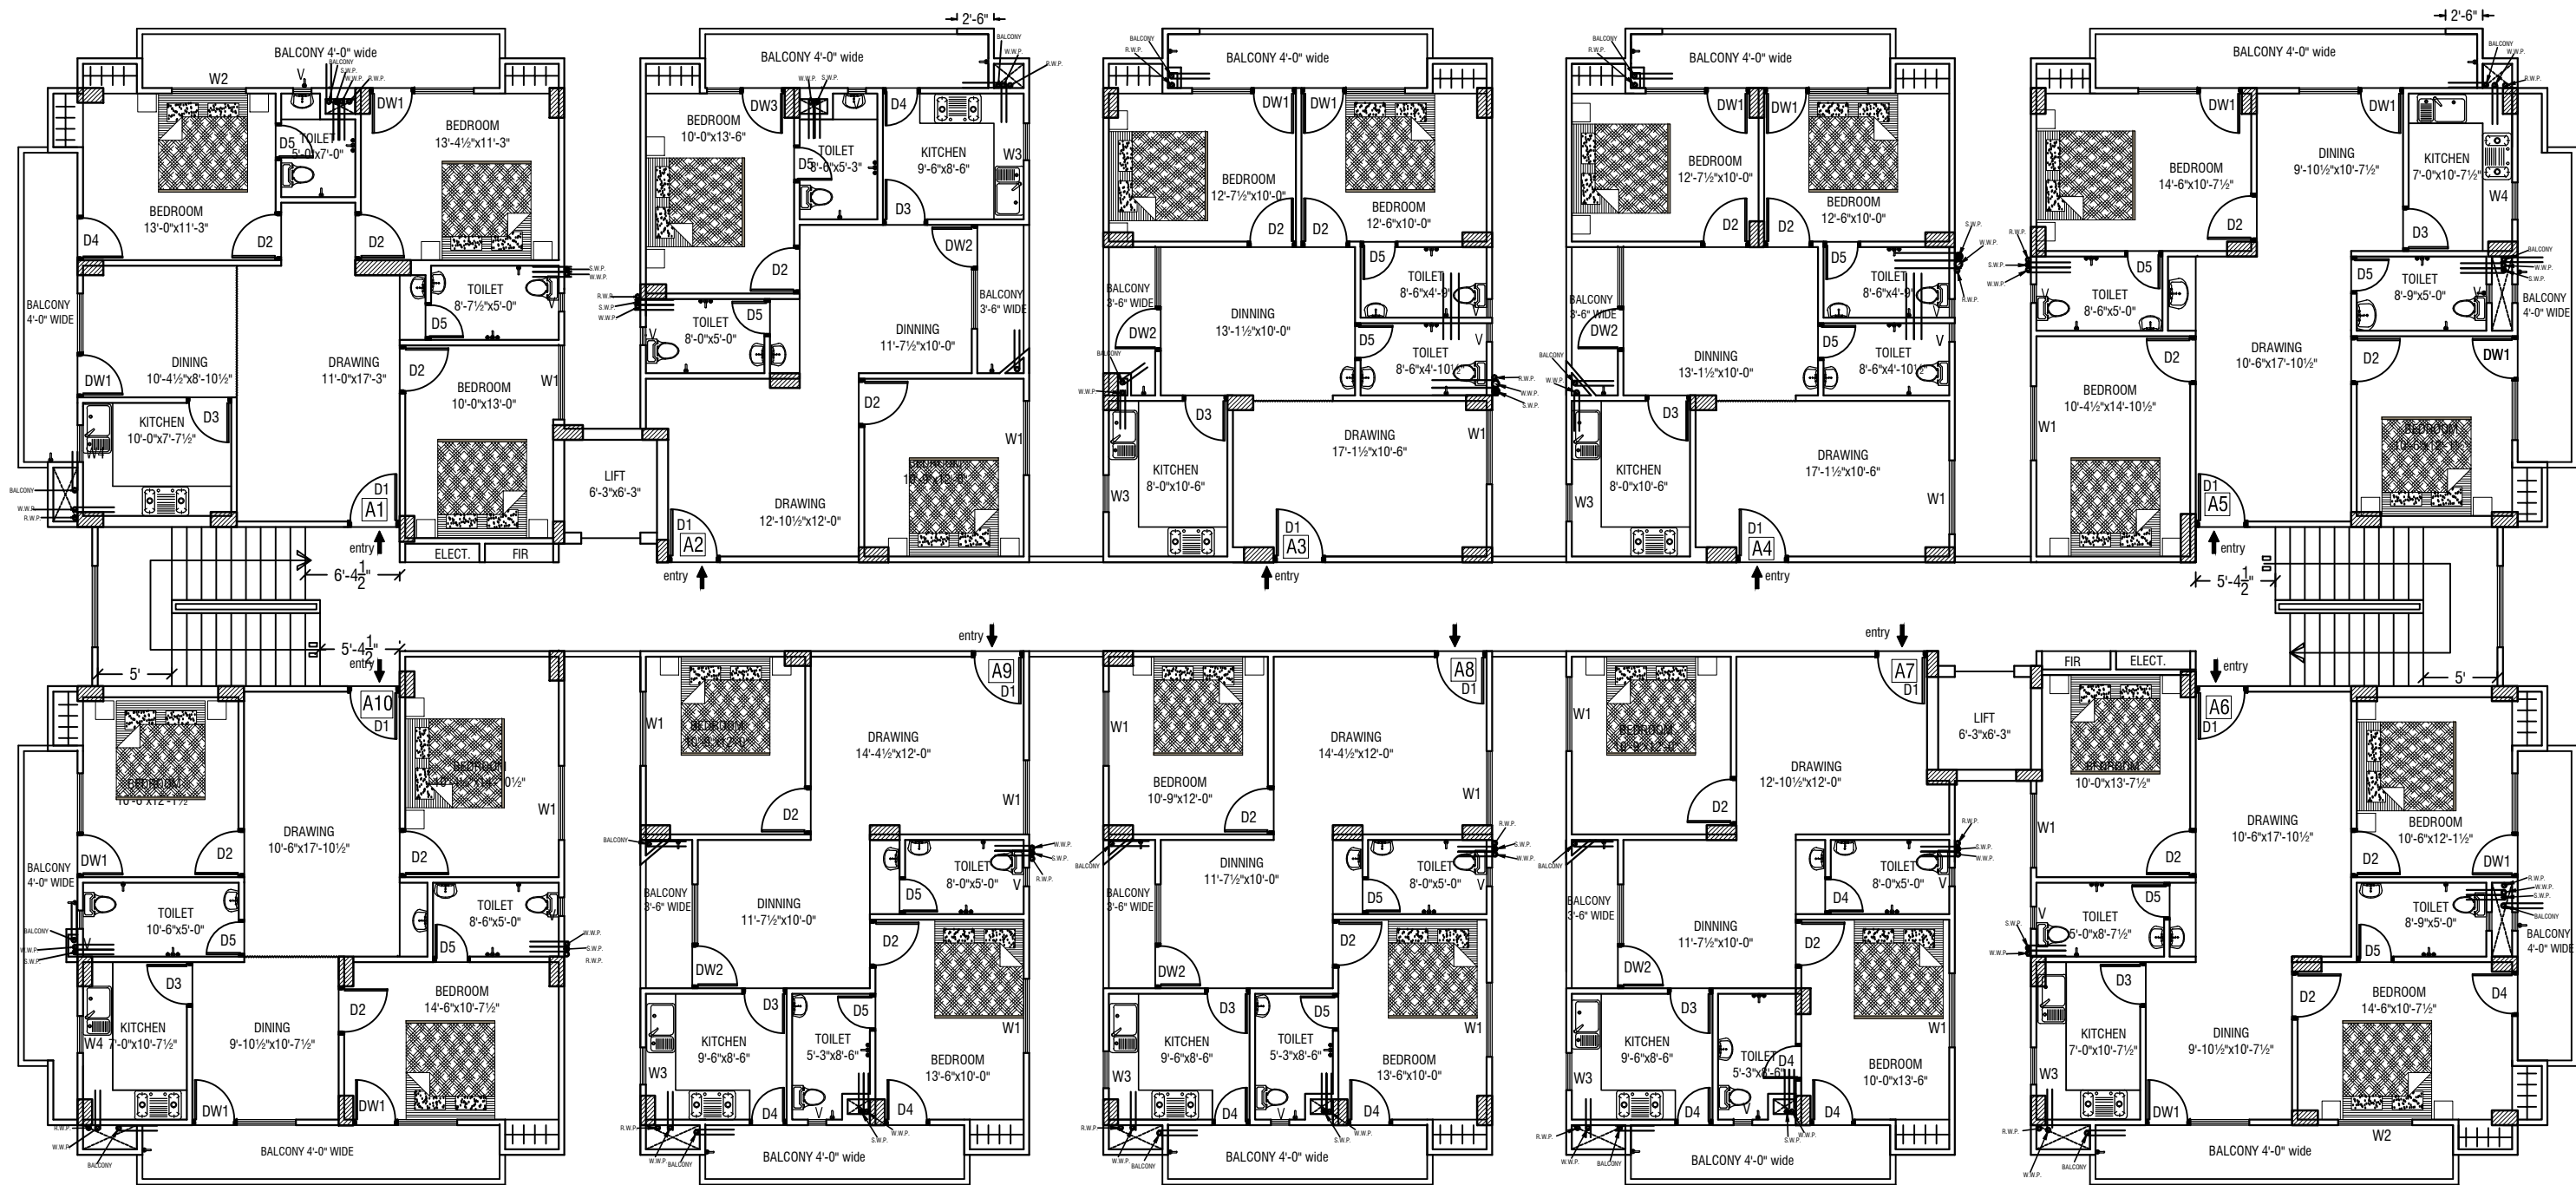

CLIENT NAME:----

Mr. SANJEEV KAPOOR AT KATESAR

DRG. TITLE:---

TYPICAL FLOOR DOOR / WINDOWS DETAIL

SCALE:---

1" = 1'

DRAWN BY:---

PURNIMA

CHECKED BY:---

DATE:---

05-07-2016

REVISION NO.:---



Er. S.K. GUPTA

(B.TECH. HONS.)

(CHARTERED ENGINEER)

A-1,VIRAT VILLA, MAHAMOORGANJ - VARANASI.

MOB.NO. - 9559830008 , 9453760086

EMAIL ID:-- officeskgupta@gmail.com