


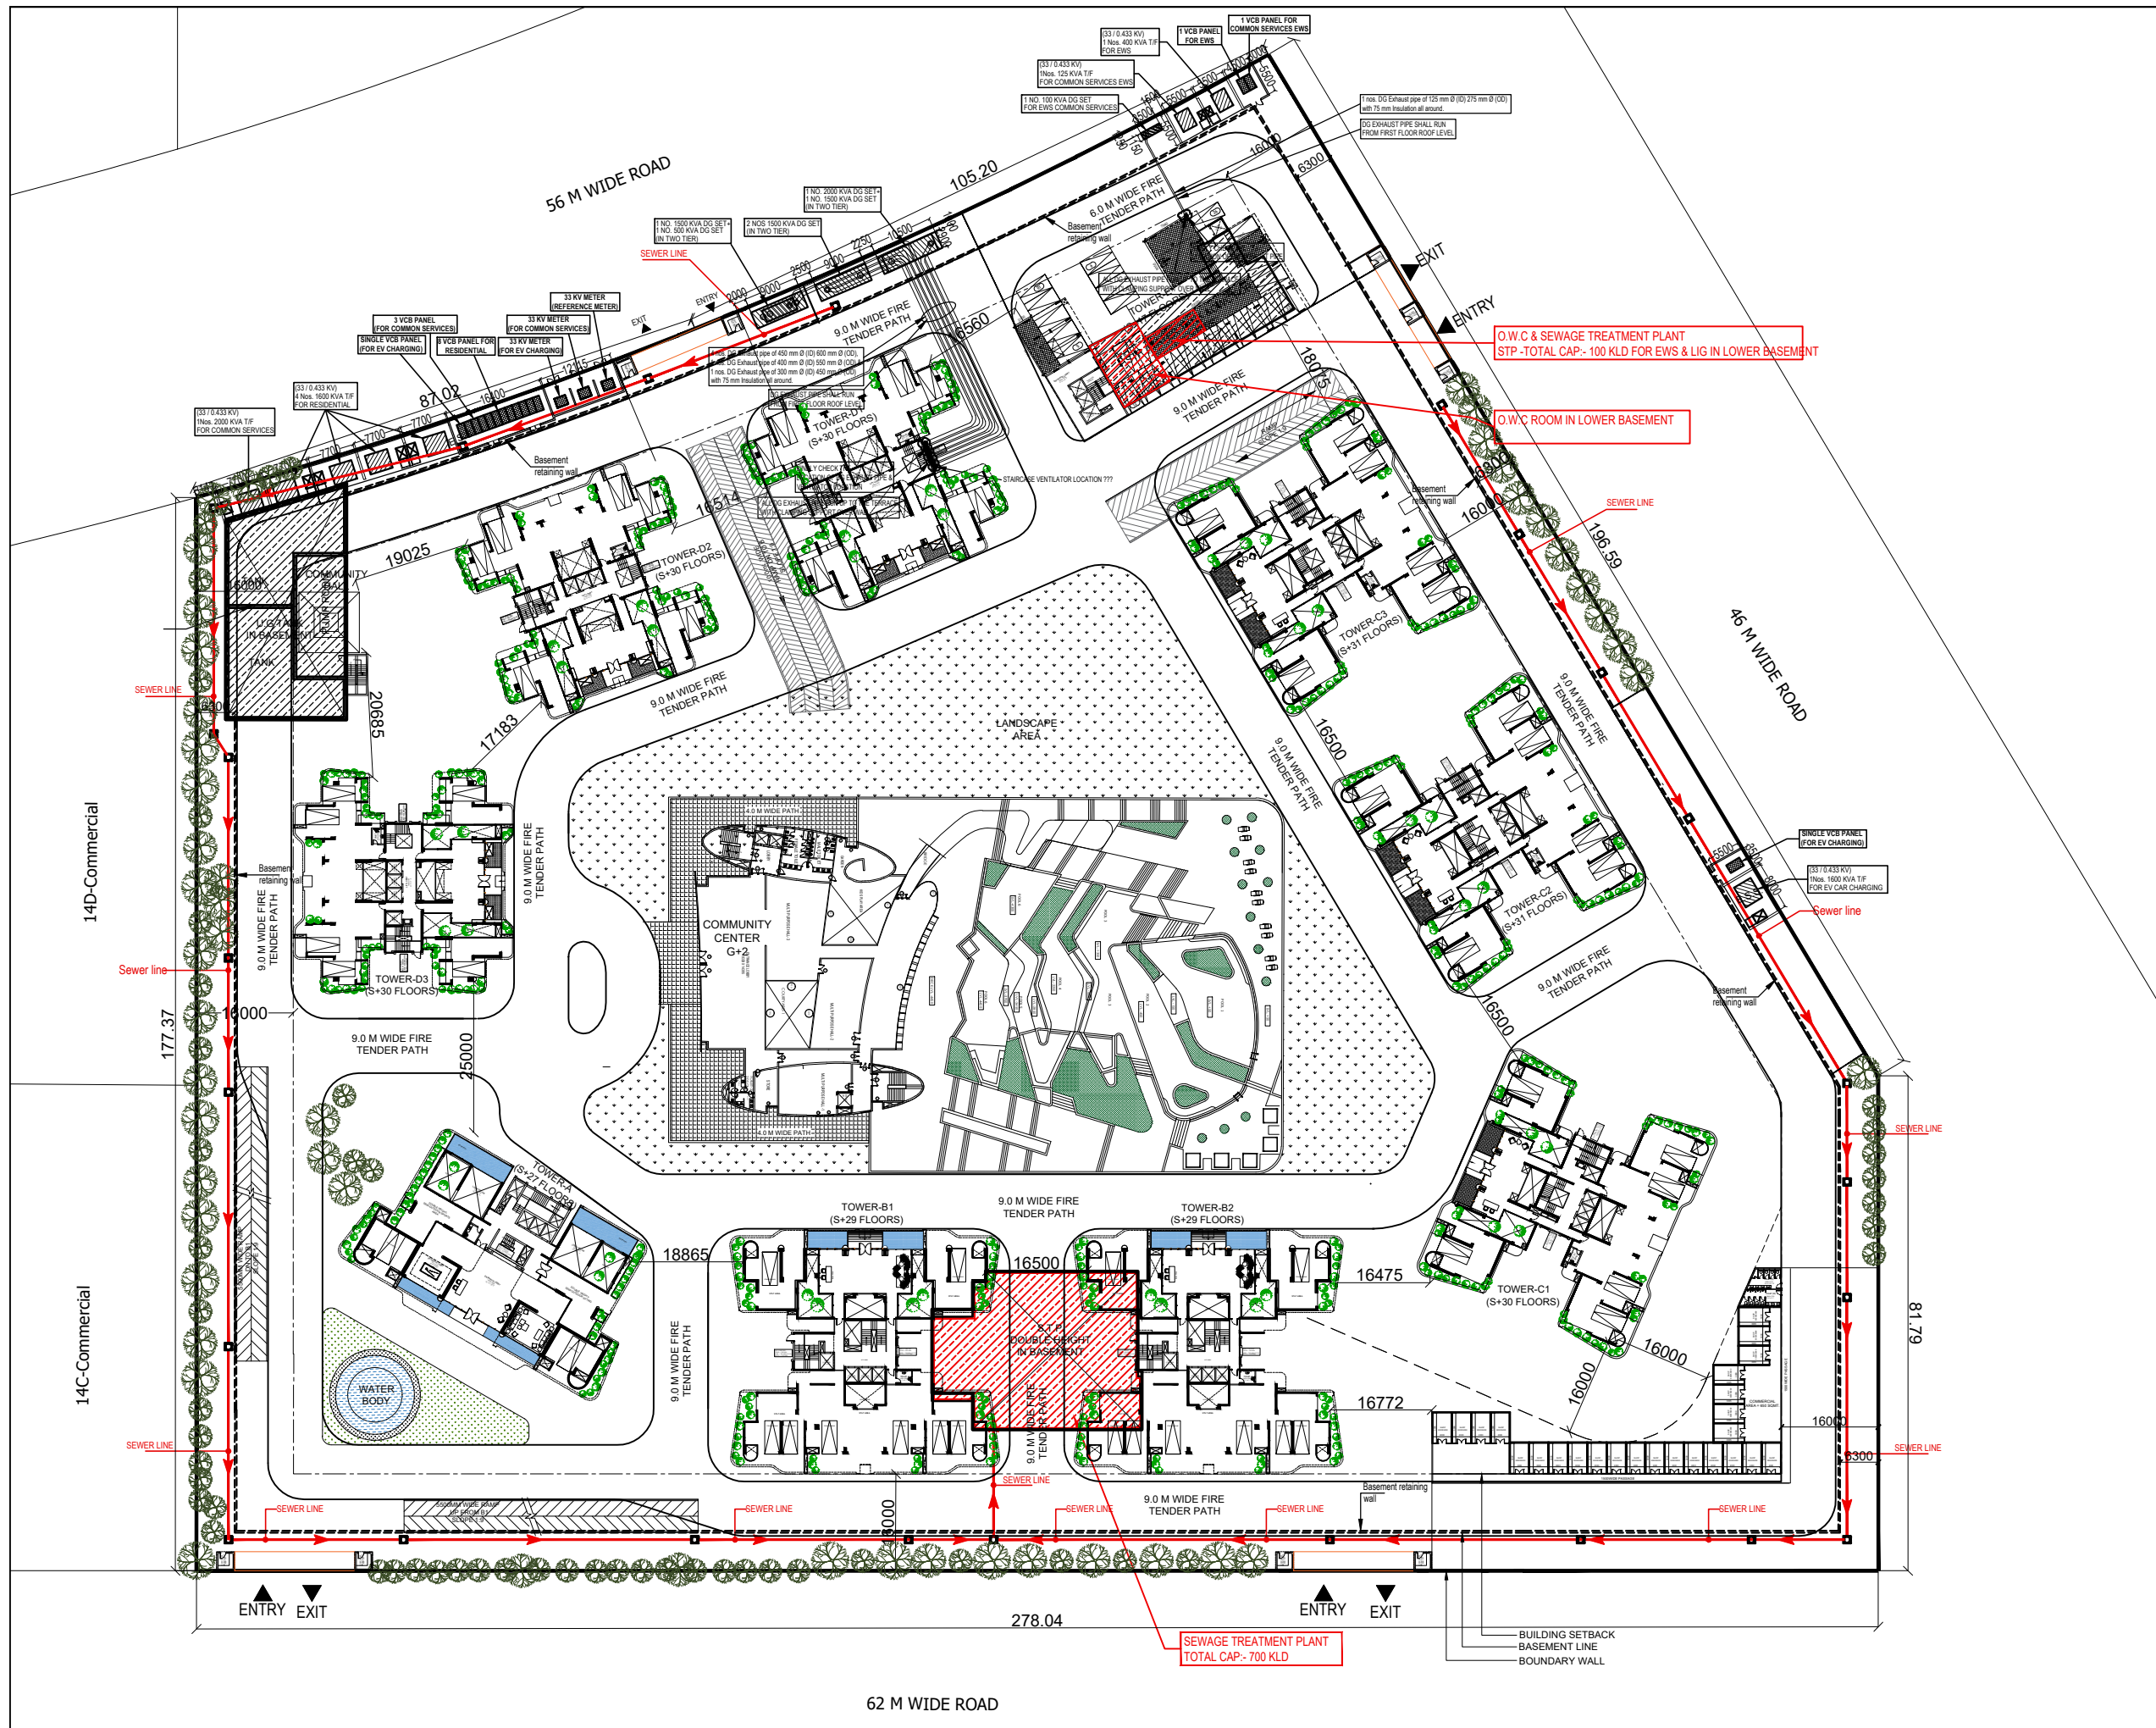

LEGEND :		
S. No.	SYMBOL	DESCRIPTION
1.	M.H. □	MANHOLE
2.	—	SEWER LINE
3.		

...	...	...
Rev. No.	Date	Revision
Project : PROPOSED "WAVE CITY COUNTY" AT NH - 24, GHAZIABAD. (U.P.)		
Title : LAYOUT PLAN		
Subtitle : EXTERNAL SEWERAGE SYSTEM		
Drawing Released For : ☐ APPROVAL ☒ RERA SUBMISSION ☐ ADVANCE COPY ☐ CONSTRUCTION		
Drg. No : Wave City County / ES - 01		
Scale : 1 : 500	Drawn By : Amit Kamboj	
Date : January 2025	Design By : Sanjay Goel	
Ckd By : Anand Havella		
Architects :  Confluence B-421, NDC N-D-65, INDIA Ph- +91-11-4613000 Ph- +91-11-40564788 cca@confluence.com www.confluence.com Member of IASCI ISO - 9001 : 2000 architecture urban design hospitality interiors		
Services Consultant : Consummate Engineering Services (P) Ltd.  cespi Sanjay Goel & Co. Pvt. Ltd. Noida Office : B - 67, Sector - 67, Noida - 201 301 Tel : (0120) 2305400 (24 Lines) Lko. Office : R 006, Rohitas Plumeria, Gomti Nagar, Lucknow e mail : mail@cespi.in, website : www.cespi.in		