


LITTLE FLOWER SCHOOL
34.16

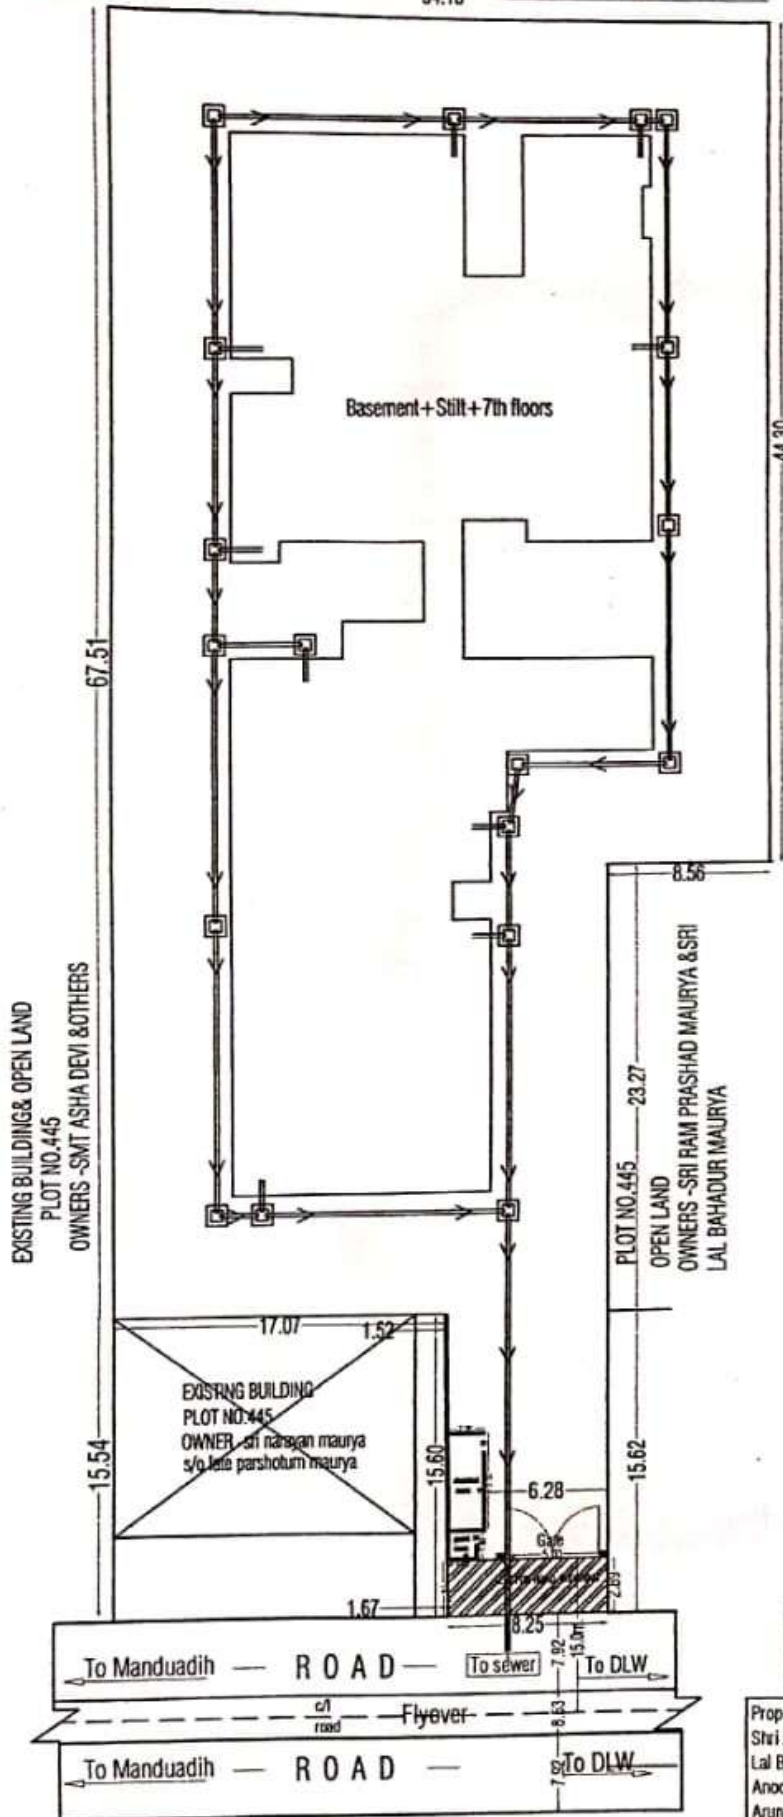

SEWER DISPOSAL PLAN



Kishore Kapoor
KISHORE KAPOOR
 ARCHITECT
 Council of Architecture
 Reg. No: CA/87/10966

SEWAGE DISPOSAL PIPE LINES SHALL BE LAID TO SLOPE

Proposed Group Housing Building Plan for
 Shri Amarnath Maurya s/o Late Ram Prasad Maurya,
 Lal Bahadur s/o Late Ram Prasad Maurya,
 Anoop Narain Maurya s/o Late Narain Maurya,
 Arun Narain Maurya s/o Late Narain Maurya,
 Ajay Kumar Maurya s/o Late Narain Maurya,
 Kamla Devi w/o Late Narain Maurya,
 at SMPlot No. 445, Mauza - Kakarmatta, Ward-Nagwa,
 Pargana - Dehal amanat
 Tehsil and District - Varanasi
 Through Development agreement with Rudransh Builder and Developers