


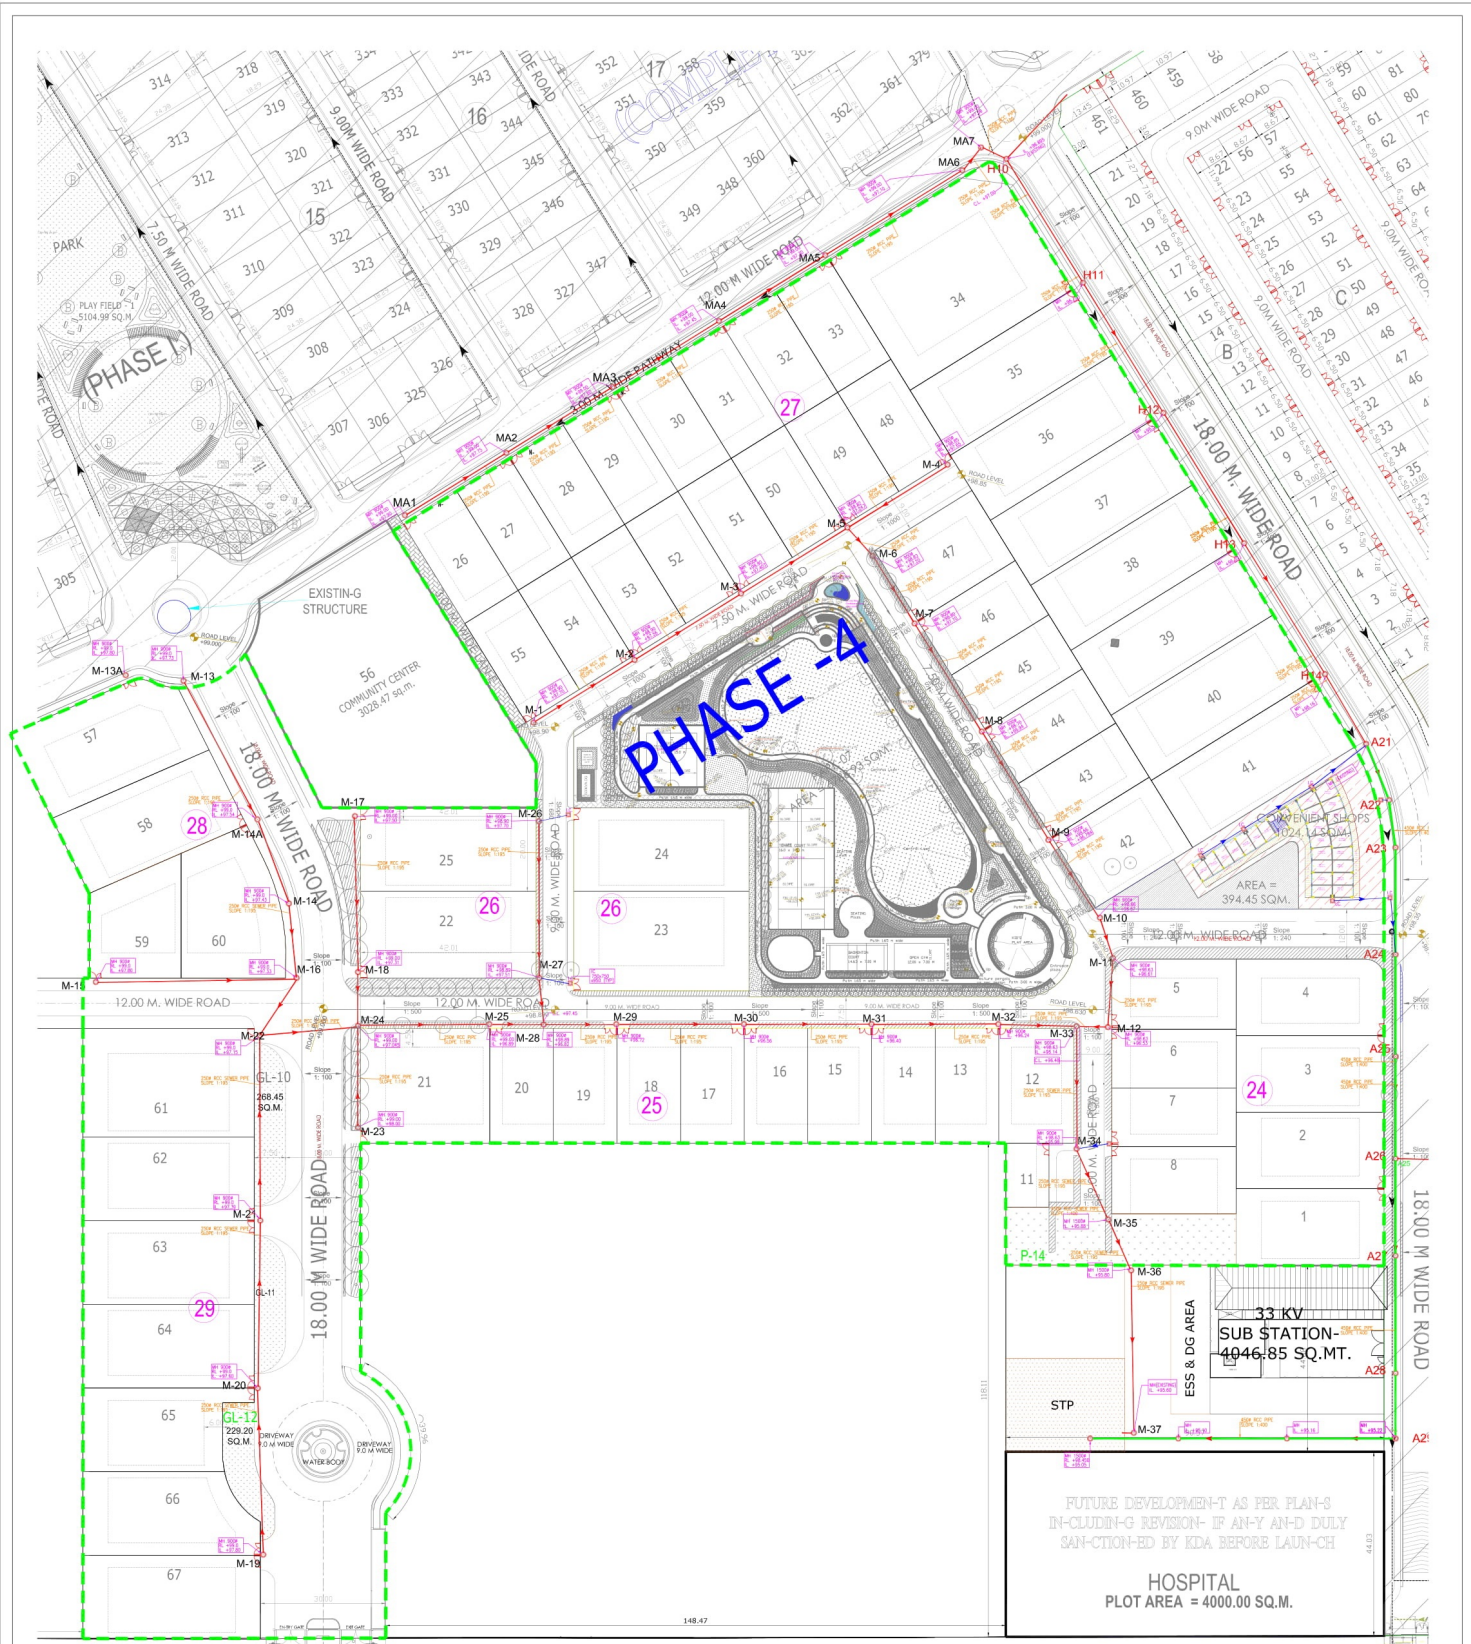

LEGEND FOR SCHEDULE SYSTEM
1. 100% COMPLETE
2. 75% COMPLETE
3. 50% COMPLETE
4. 25% COMPLETE
5. NOT STARTED

Samir K. Chakraborty
Architect & Urban Designer
Mob. 985551515
Add: 117/K/13, Sankaraj Nagar
Kapur

INTEGRAL DESIGNS
LANDSCAPE ARCHITECTURE
LIGHTING DESIGN
E-90, ANAND NIGRAH NEW DELHI-110021
TEL: 24114500, 24114501
Email: design@integraldesigns.com

CLIENT:-

J. K. COTTON LTD.
FORMERLY KNOWN
AS J.K. COTTON Spinning And Weaving
MIDWATERDEEPPESH Temple Road, Kamla
Tower, Kanpur

ELECT & PLUMBING CONSULTANT:-

KKSC

KISHOR KUMAR SERVICES CONSULTANTS

007 PRINCE TOWER, 6th FLOOR
ANAND KUMAR, 2, INDRA NAGAR
CHANDNOKH, DELHI-110021
PHONE: +91 120 4123266
MOBILE: 9810047855
Email: kishor@kksc.com

Project:-
PART PLOTTED DEVELOPMENT, PHASE-IV
ON PLOT NO.2 SCH-39, J.K. RAYON
JALMAU, KANPUR

DRAWING-TITLE

SITE PLAN- PHASE-IV
SEWAGE SYSTEM LAYOUT

DRAWN-BY, DATED BY,

AS, 04.07.19

CHKD BY, SCALE

M.J, 1:400

APPROVED BY, DRG. N.O.

K.K, KKSC/CJK.C/PJ-03