


**TOTAL AREA FOR  
DINESH NAGAR BLOCK  
44 = 655.20 SQM**

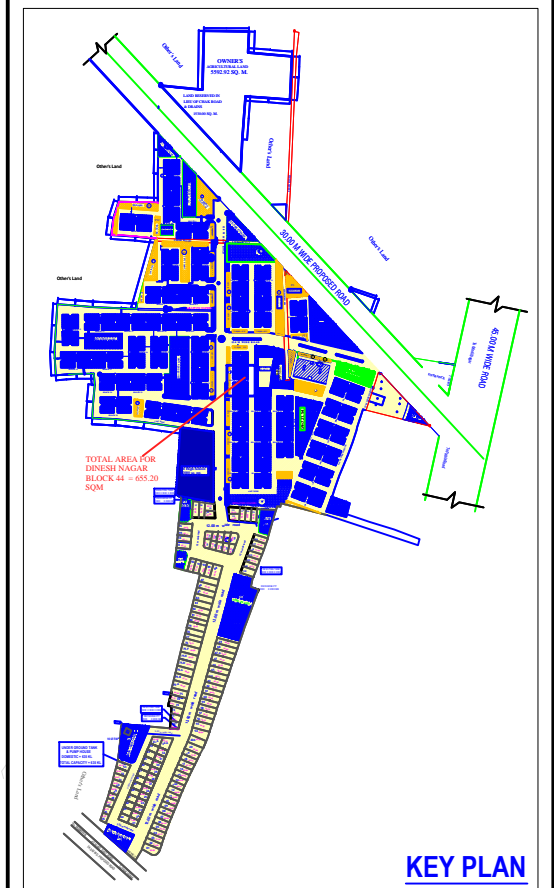

**LEGEND :**

| S. No. | SYMBOL | DESCRIPTION   |
|--------|--------|---------------|
| 1.     |        | SURFACE DRAIN |

project  
**DINESH NAGAR**  
AT PILAKHUWA, DISTT.- GAZIABAD, UP

title  
**LAYOUT PLAN**

subtitle  
**EXTERNAL DRAINAGE SYSTEM**

drawing released for

|                                       |  |
|---------------------------------------|--|
| <input type="checkbox"/> APPROVAL     | <input type="checkbox"/> SUBMISSION              |
| <input type="checkbox"/> ADVANCE COPY | <input checked="" type="checkbox"/> CONSTRUCTION |

drg. no. Pilakhua / ES - 03A drawn by Amit Kamboj

scale 1 : 600 designed by Nitesh Kumar

date checked by Anand Havelia

architects  
**SHILP KRITI ARCHITECTS**  
ARCHITECTS AND INTERIOR DESIGNERS. CA / 97 / 21784  
G - 127 A, PATEL NAGAR -III, GHAZIABAD.  
PHONE : 91 -2833323, 9986108042, EMAIL : SHILPA.AGRAWAL@SHILPKRITI.COM

services consultant  
**Consummate Engineering Services (P) Ltd.**  
Noida Office : B - 67, Sector - 67, Noida - 201 301  
Tel : (0120) 2593500 ( 30 Lines )  
Lko. Office : R 006, Rohtas Plumeria, Gombi Nagar, Lucknow  
Tel : (0522) 6515455  
e mail : mail@cespl.in, website : www.cespl.in