


24.00m. WIDE ROAD

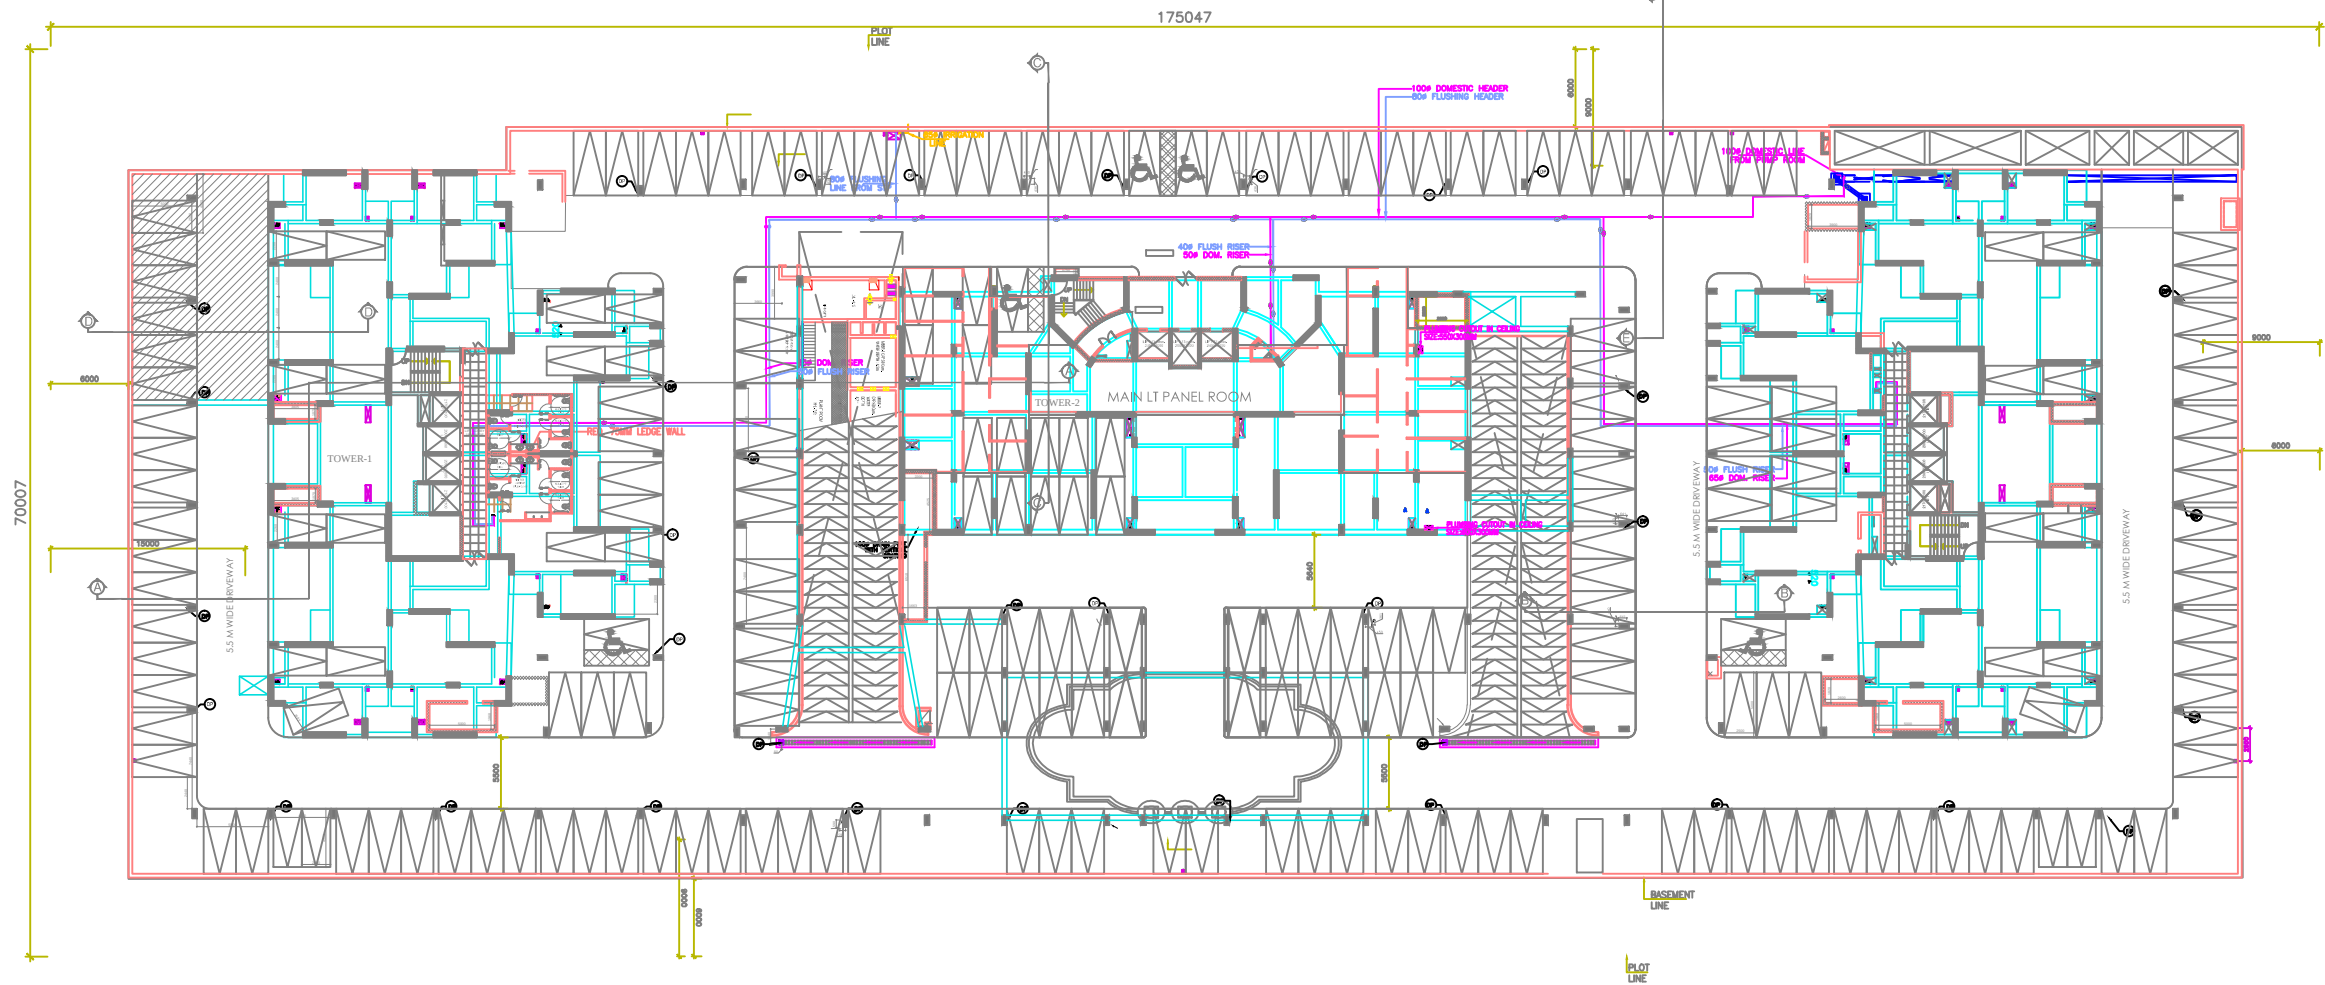

PRINCIPAL ARCHITECT
Architect
Hafeez
Contractor

STRUCTURAL CONSULTANT
SRINIVAS pvt.ltd.
CONSULTING ENGINEERS
20/335, VASUNDHARA, GHAZIABAD - 201012
PHONE:- 0120-3348631 / 32, 4118563
email:- srinivasdesign@gmail.com

MEP CONSULTANT
SNC
Sunil Nayyar Consultants
Head Office : 206- 206A & 305A-305B, 2nd & 3rd Floor,
Time Centre, DLF Golf Course Road, Sector-54,
Gurgaon-122002, Haryana (India)

GOOD FOR CONSTRUCTION

REV. NO.	DATE	REVISION

CLIENT
DHANYA PROMOTERS
PVT LTD

PROJECT
MAHAGUN
MANTRA

SUB-PROJECT
PHASE-1

DRAWING TITLE
WATER SUPPLY LAYOUT PLAN

DRAWN: S.N.	CHECKED: A.N.	NORTH ↑
DISCIPLINE COORDINATED PLUMBING LAYOUT	DATE 11 JULY 2018	SCALE AS@ 1:250
STATUS GOOD FOR CONSTRUCTION	PROJECT CODE DPPL / 2014	REV. NO. R0