


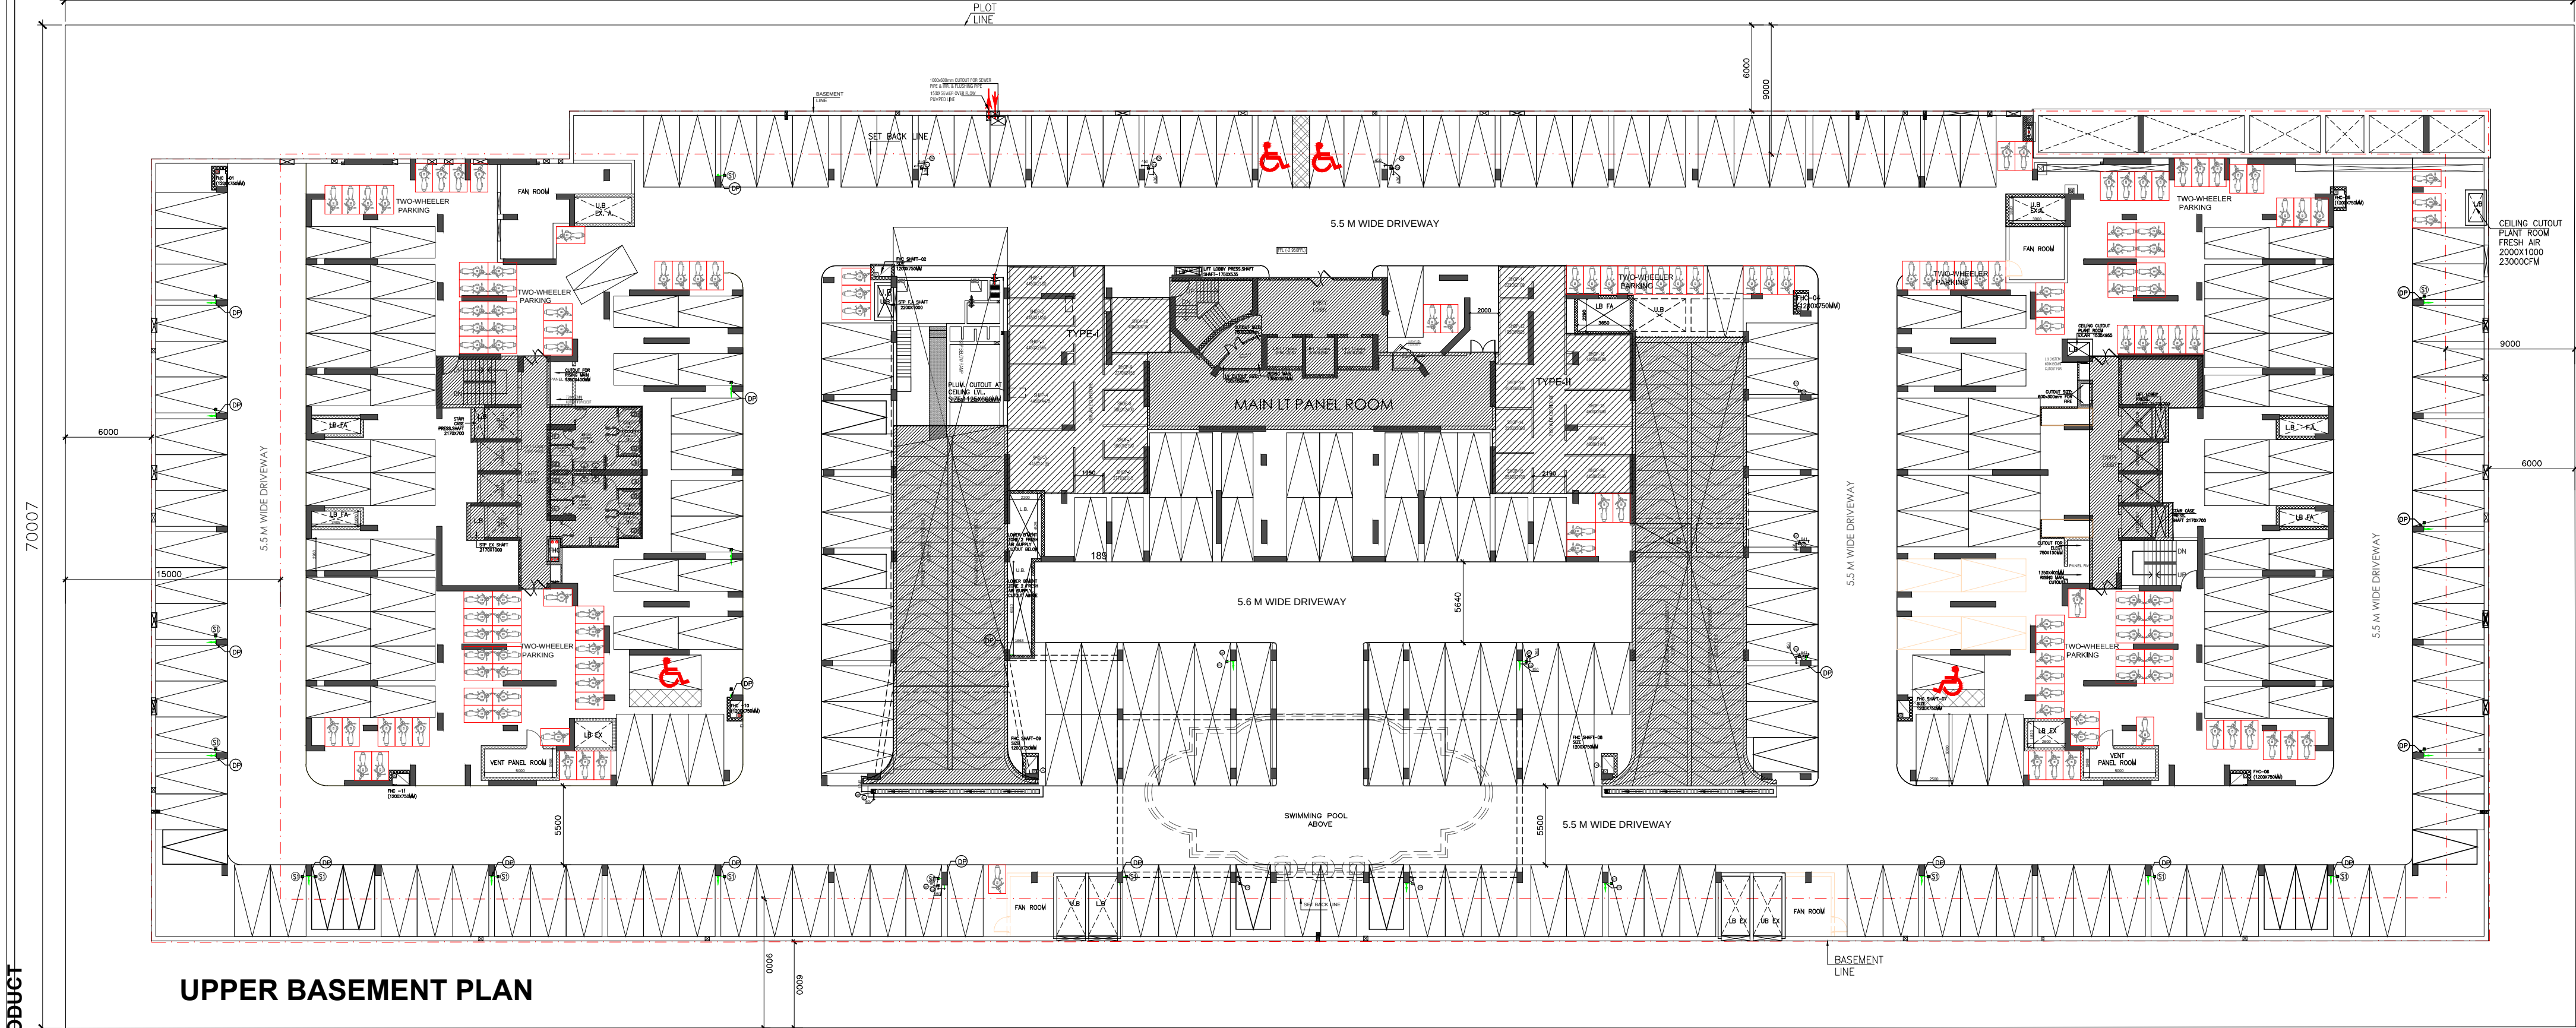

UPPER BASEMENT PLAN

UPPER BASEMENT AREA DETAILS FOR BUILTUP AREA


=TOTAL UPPER BASEMENT AREA- (SERVICES AREA) L.T PANNEL & I.G.B.C TOILET- COMMERCIAL
=9348.78 SQ. MT. - (125.92 +61.62+283.31) SQ. MT.
=8877.93 SQ. MT.

UPPER BASEMENT AREA DETAILS FOR PARKING

=TOTAL UPPER BASEMENT AREA- (TOWER T1 & T3 BASEMENT LOBBY AREA + TOWER T2 BASEMENT LOBBY AREA + SERVICES AREA + RAMP AREA 1 & 2 + U.G TANK+COMMERCIAL)
=9348.78 SQ. MT. - (172.50 + 84.01 + 187.54 + 198.290 + 109.45+283.31) SQ. MT.
=9348.78 - 1032.77 SQ. MT.
=8313.68 SQ. MT.


NO. OF ECS PROPOSED ON UPPER BASEMENT
= BASEMENT AREA / 30
=8313.68 / 30
= 277.12 (277 ECS)

UPPER BASEMENT FAR AREA FOR SERVICES (15%)				
ITEM	AREA		AREA(SQ. M)	
VISITORS' TOILET T1(I.G.B.C)	61.6220	1	61.6220	
LT PANEL ROOM	125.9250	1	125.9250	
TOTAL			187.547	--(1)

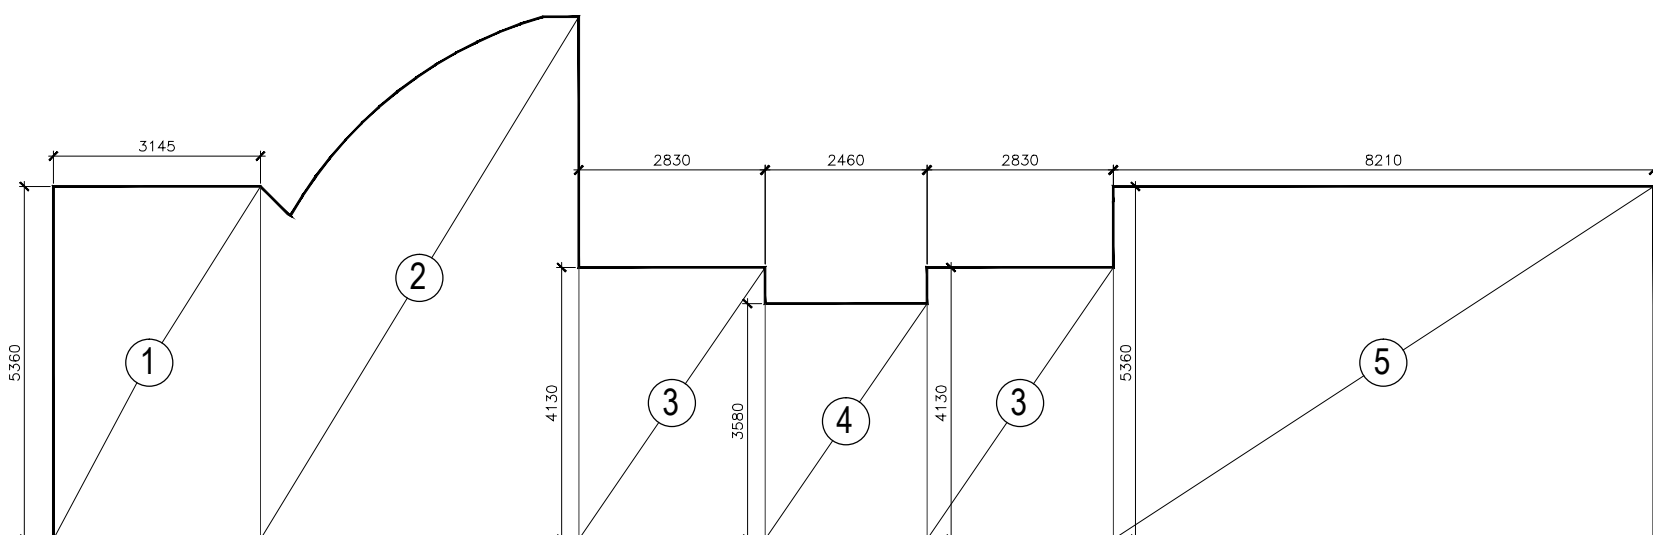


MAIN LT PANEL ROOM

LT PANEL ROOM AREA CALCULATION				
ITEM	WIDTH	X	LENGTH	AREA(SQ. M)
1	3.145	X	5.360	16.857
2	AS/PLINE			32.8800
3	2.830	X	4.130	23.376
4	2.460	X	3.580	8.807
5	8.210	X	5.360	44.006
TOTAL				125.925

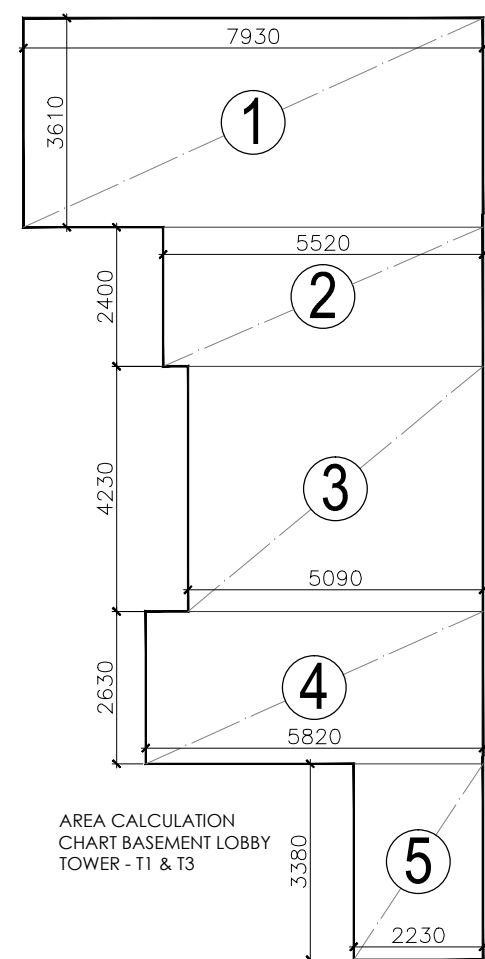

AREA CALCULATION CHART BASEMENT LOBBY TOWER - T1 & T3

TOWER - T1 & T3 BASEMENT LOBBY AREA CALCULATION				
ITEM	WIDTH	X	LENGTH	AREA(SQ. M)
1	7.93	X	3.61	28.755
2	5.52	X	2.40	13.248
3	5.09	X	4.23	21.527
4	5.82	X	2.63	15.297
5	2.23	X	5.38	11.997
TOTAL				90.824

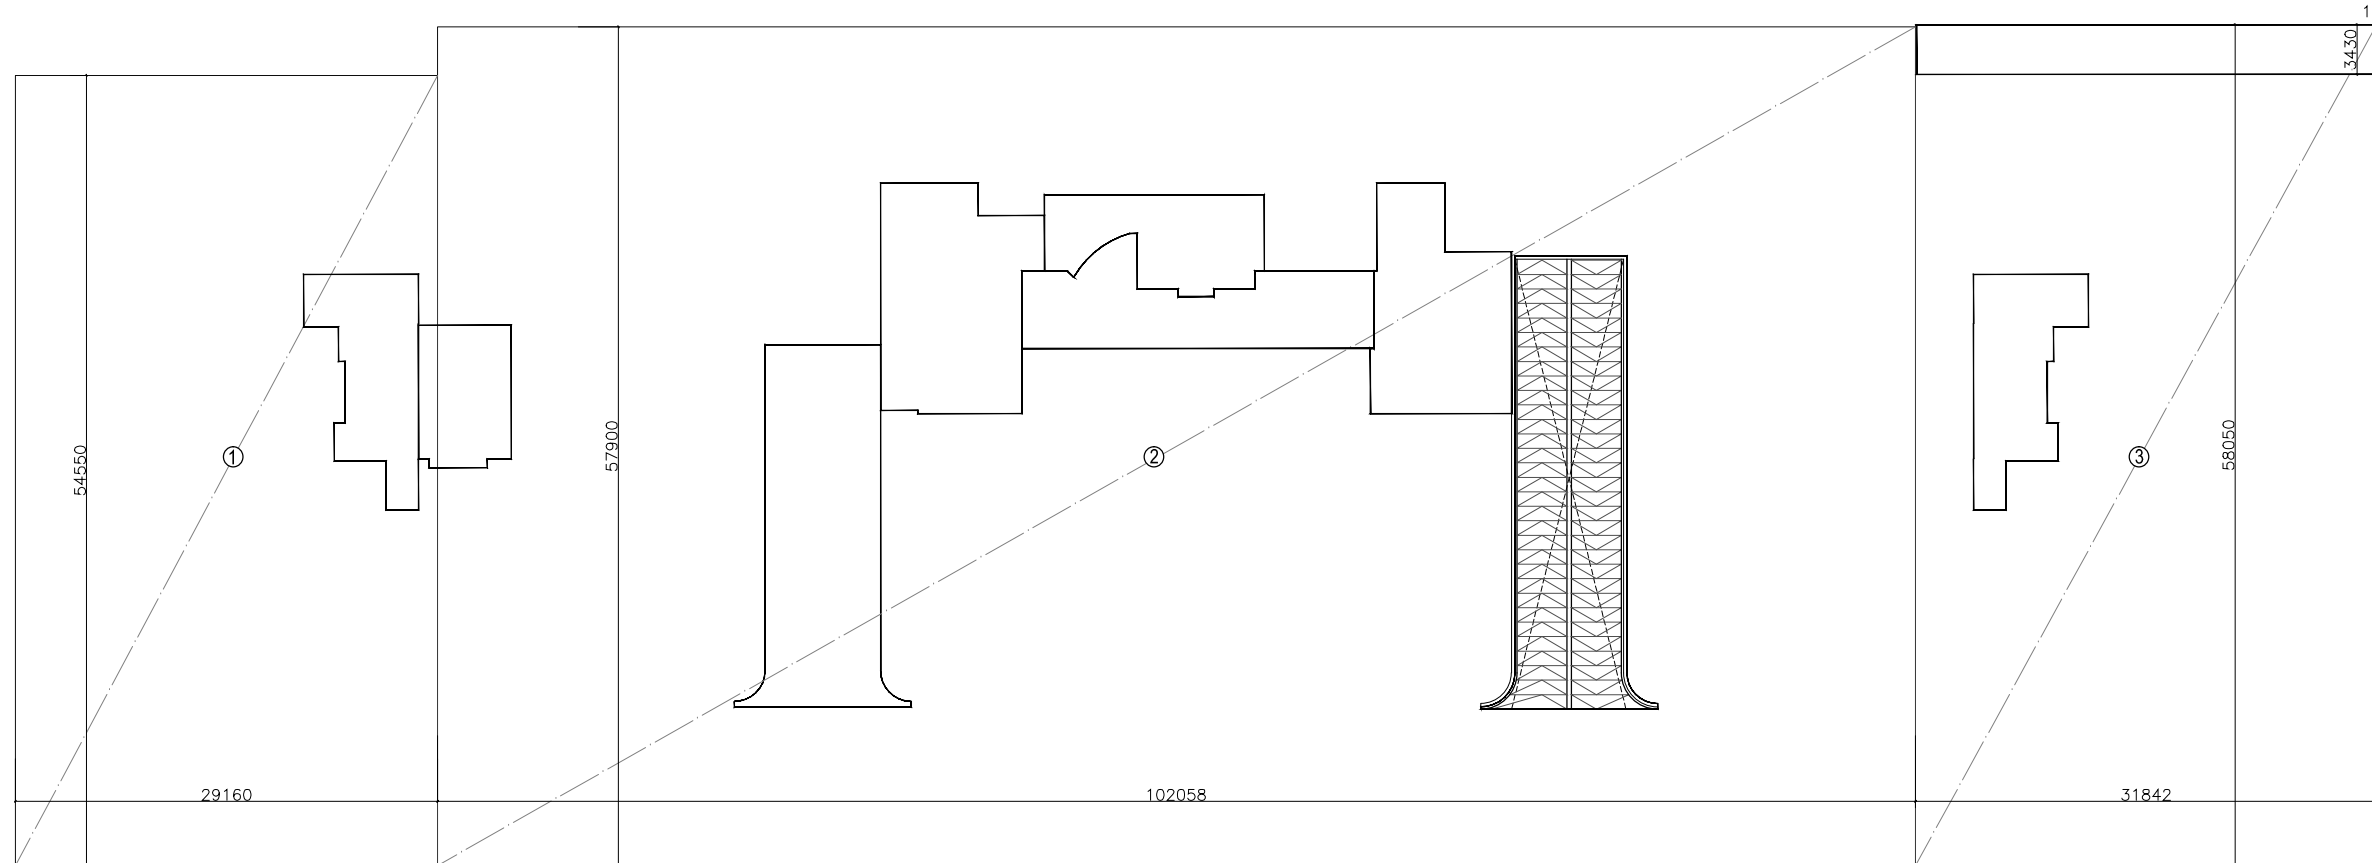

UPPER BASEMENT AREA CALCULATION				
ITEM	WIDTH	X	LENGTH	AREA(SQ. M)
1	29.160	X	54.560	1590.678
2	102.058	X	57.900	5909.158
3	31.842	X	58.05	1848.428
4	0.15	X	3.45	0.518
TOTAL				9348.782


UPPER BASEMENT AREA CALCULATION CHART

COMMERCIAL AREA CALCULATION TYPE-I				
ITEM	WIDTH	X	LENGTH	AREA(SQ. M)
1	6.75	X	2.23	15.053
2	11.32	X	3.815	43.186
3	2.58	X	9.63	24.845
4	7.17	X	9.86	70.696
TOTAL				153.780

COMMERCIAL AREA CALCULATION TYPE-II				
ITEM	WIDTH	X	LENGTH	AREA(SQ. M)
1	4.72	X	4.72	22.278
2	9.32	X	1.325	12.349
3	9.52	X	5.36	51.027
4	9.75	X	4.5	43.875
TOTAL				129.530


UPPER BASEMENT FAR AREA FOR COMMERCIAL				
ITEM	AREA		AREA(SQ. M)	
TYPE-I	153.7800	1	153.7800	
TYPE-II	129.5300	1	129.5300	
TOTAL			283.310	--(1)

TOWER - T1 BASEMENT I.G.B.C SERVICE F.A.R VISITOR TOILET				
ITEM	WIDTH	X	LENGTH	AREA(SQ. M)
1	6.415	X	9.23	59.210
2	4.02	X	0.600	2.412
TOTAL				61.622

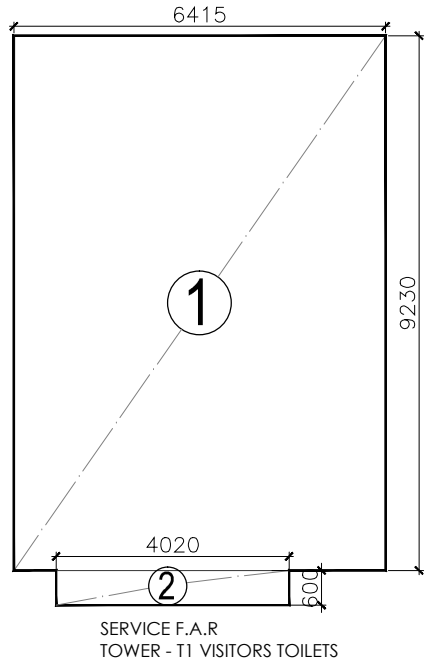


SERVICE F.A.R TOWER - T1 VISITORS TOILETS

UNDER GROUND WATER TANK AREA CALCULATION				
ITEM	WIDTH	X	LENGTH	AREA(SQ. M)
1	31.912	X	3.43	109.458
TOTAL				109.458

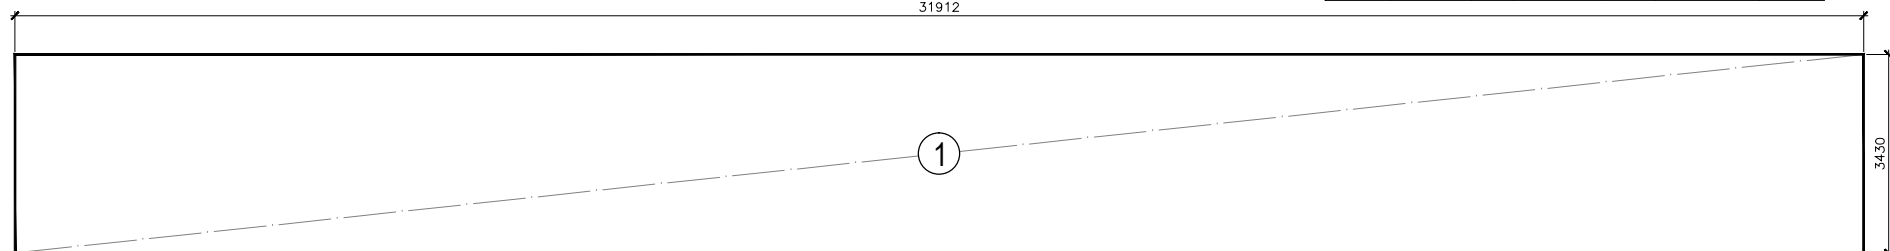


UNDER GROUND WATER TANK AREA CHART

TOWER - T2 BASEMENT LOBBY AREA CALCULATION				
ITEM	WIDTH	X	LENGTH	AREA(SQ. M)
1	1.575	X	5.245	8.261
2	AS/PLINE			16.9600
3	3.375	X	2.665	8.994
4	2.83	X	3.81	10.782
5	2.46	X	7.025	17.282
6	2.83	X	6.475	18.324
7	.650	X	5.245	3.409
TOTAL				84.013

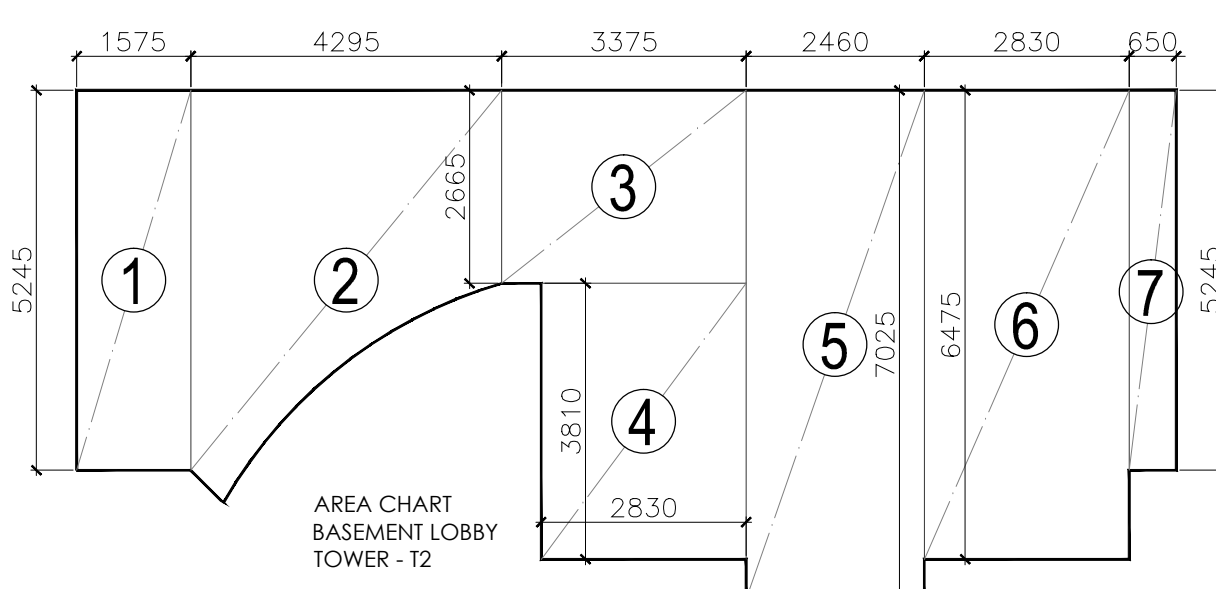


AREA CHART BASEMENT LOBBY TOWER - T2

RAMP-1 AREA CALCULATION				
ITEM	WIDTH	X	LENGTH	AREA(SQ. M)
1	7.790	X	25.000	194.750
2	AS/PLINE			3.540
TOTAL				198.290

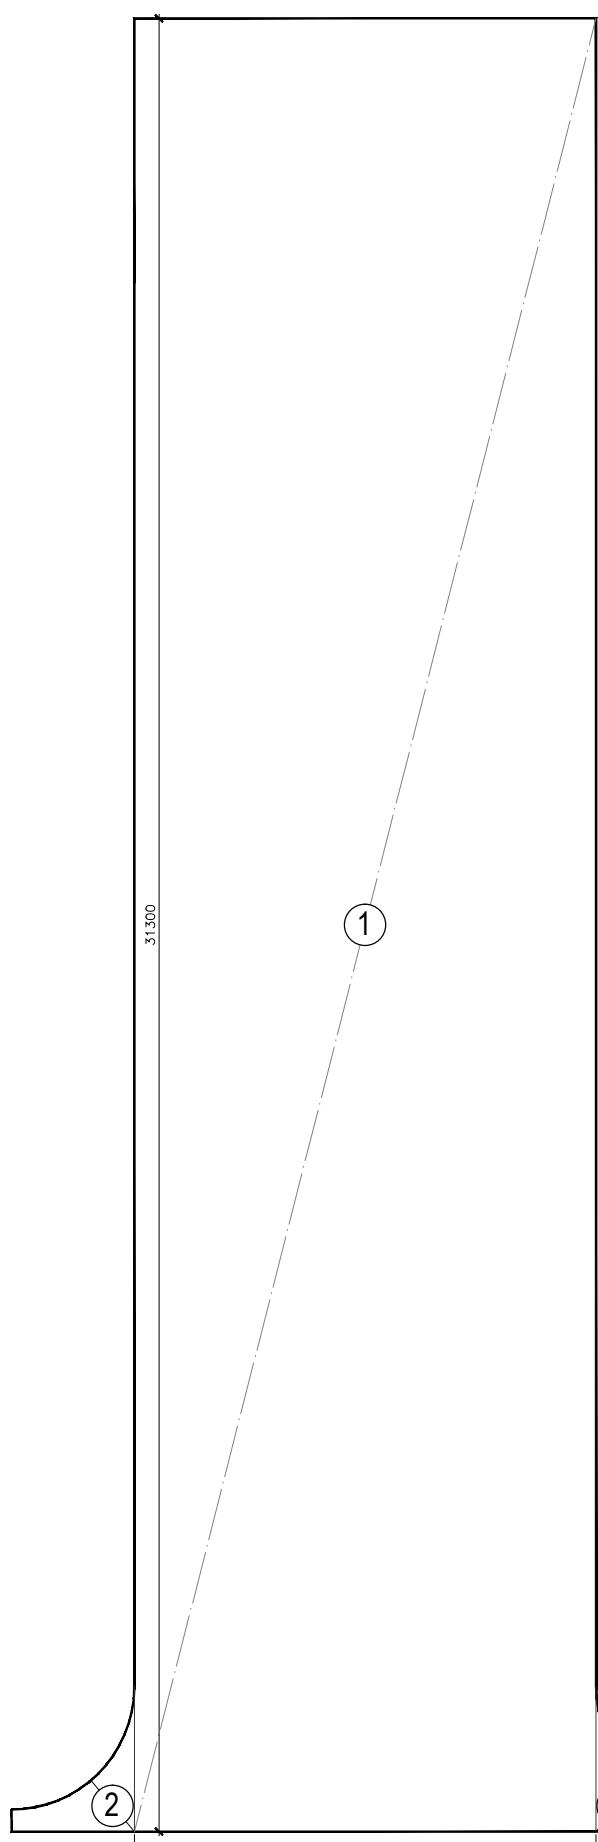

RAMP - 2 AREA CHART

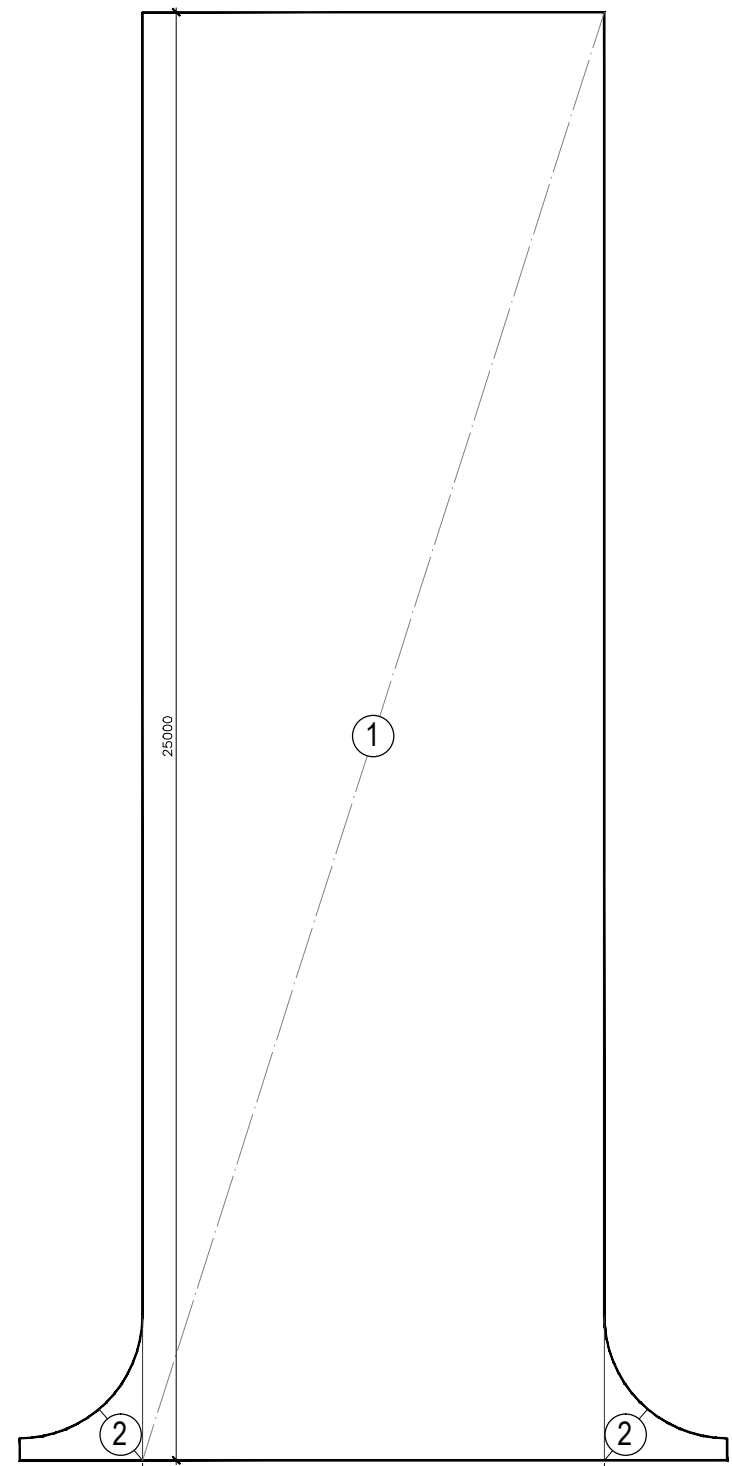

RAMP - 1 AREA CHART

SUBMISSION DRAWING

PROJECT:


REVISED SUBMISSION DRAWINGS
FOR PROPOSED GROUP HOUSING
AT PLOT No:- GH-01/B, SECTOR-10,
GREATER NOIDA WEST (U.P) FOR
M/s DHANYA PROMOTERS PVT. LTD.

DRAWING TITLE :

UPPER BASEMENT PLAN
AND AREA CALCULATION

OWNER'S SIGN

ARCHITECT'S SIGN.

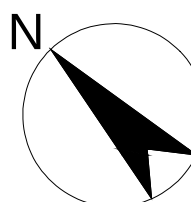

SCALE

1:250

DEALT BY

PUSHPENDER

DATE

MAY-2016

DESIGN BY

CHECKED BY

DRG. No.

SD-05