




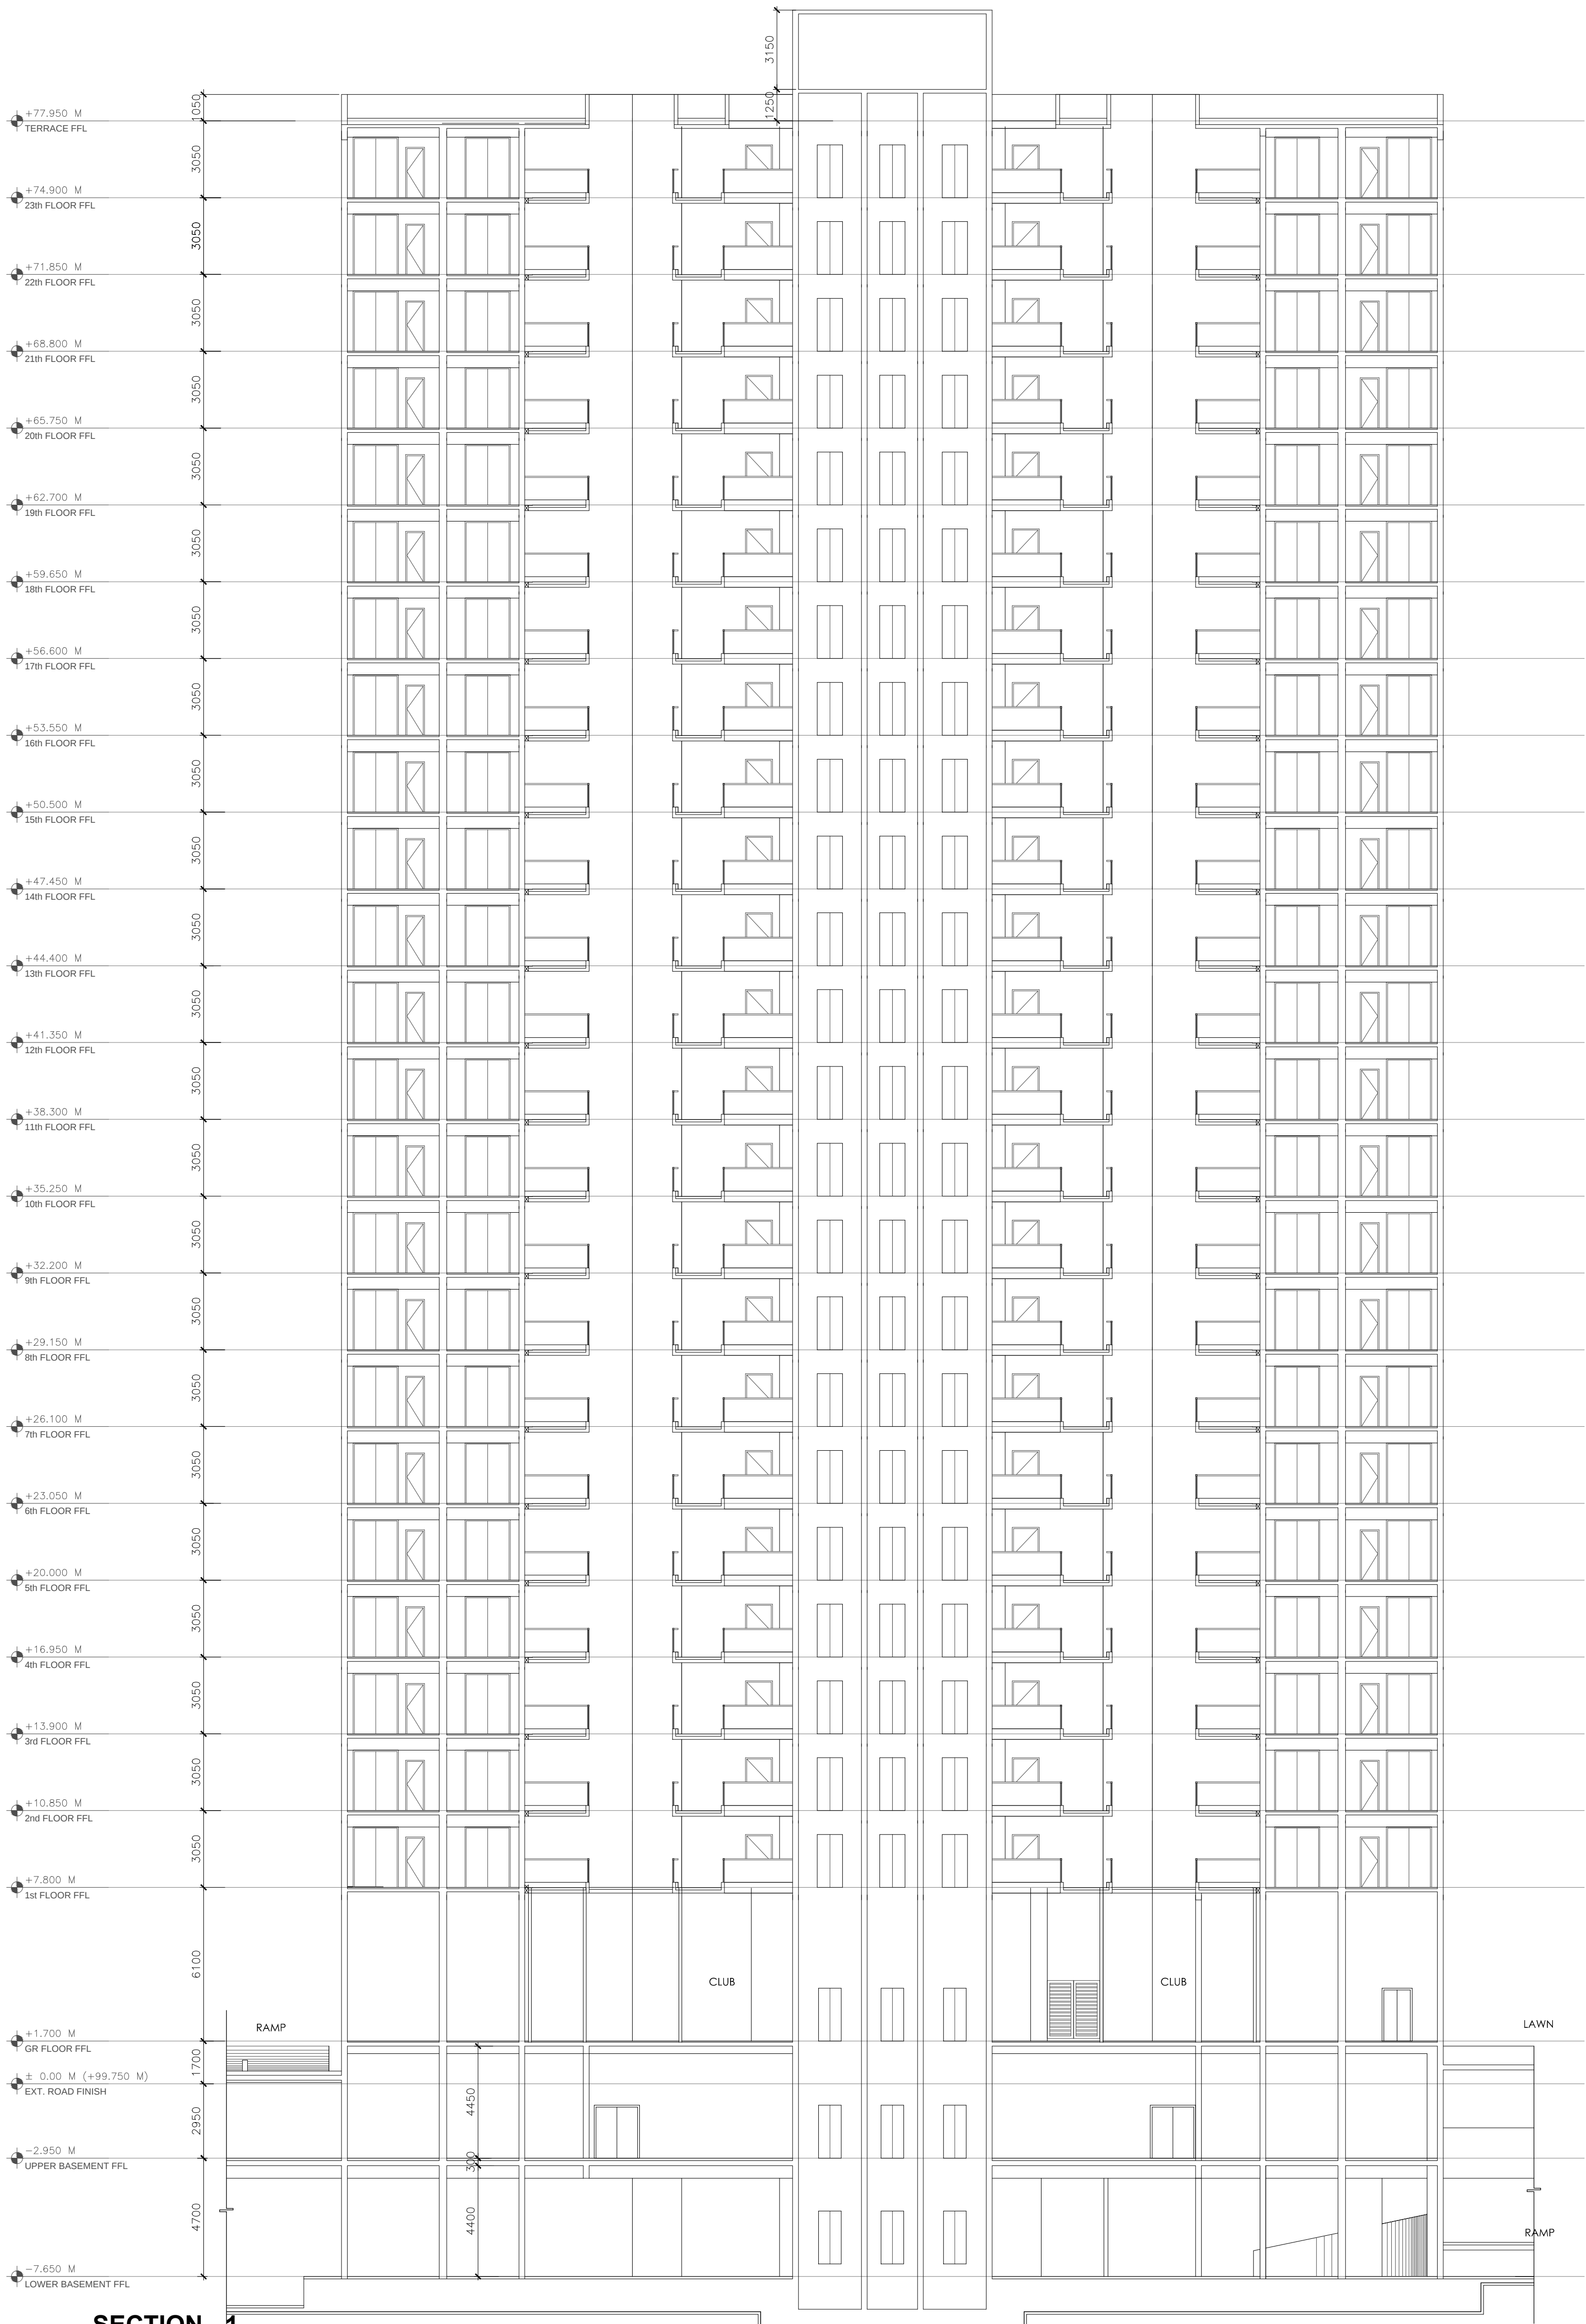

SECTION - 1  
TOWER - 2

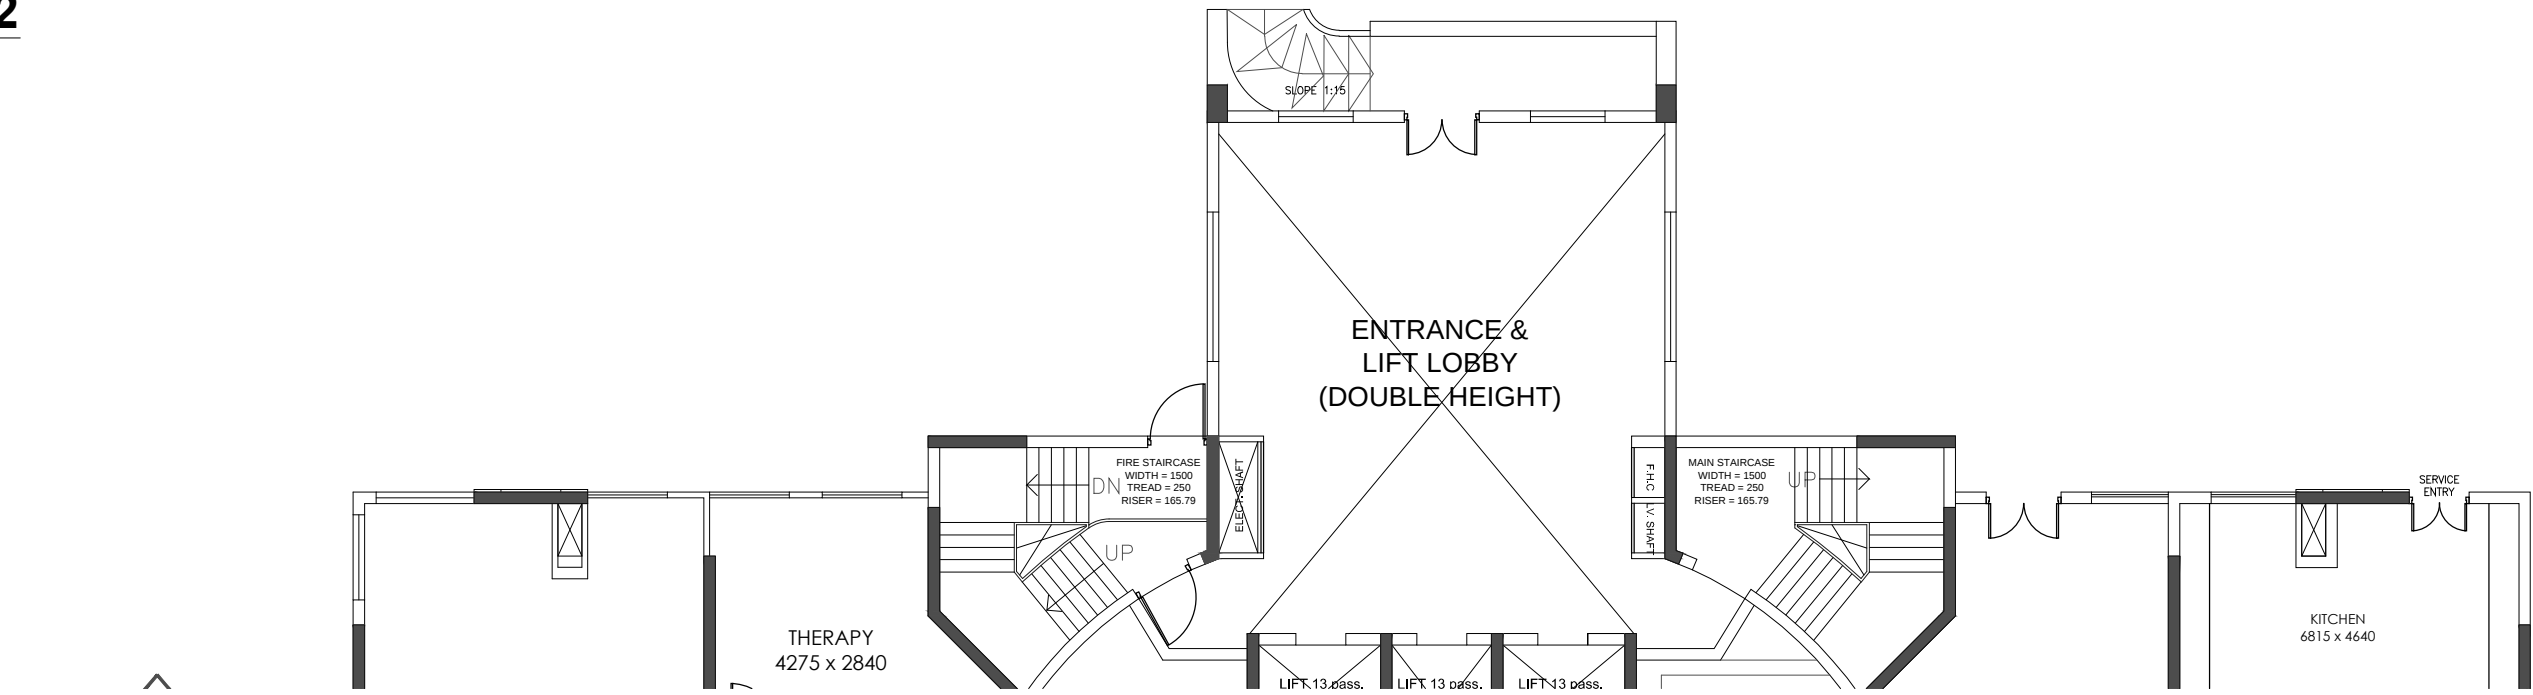

GROUND FLOOR PART PLAN

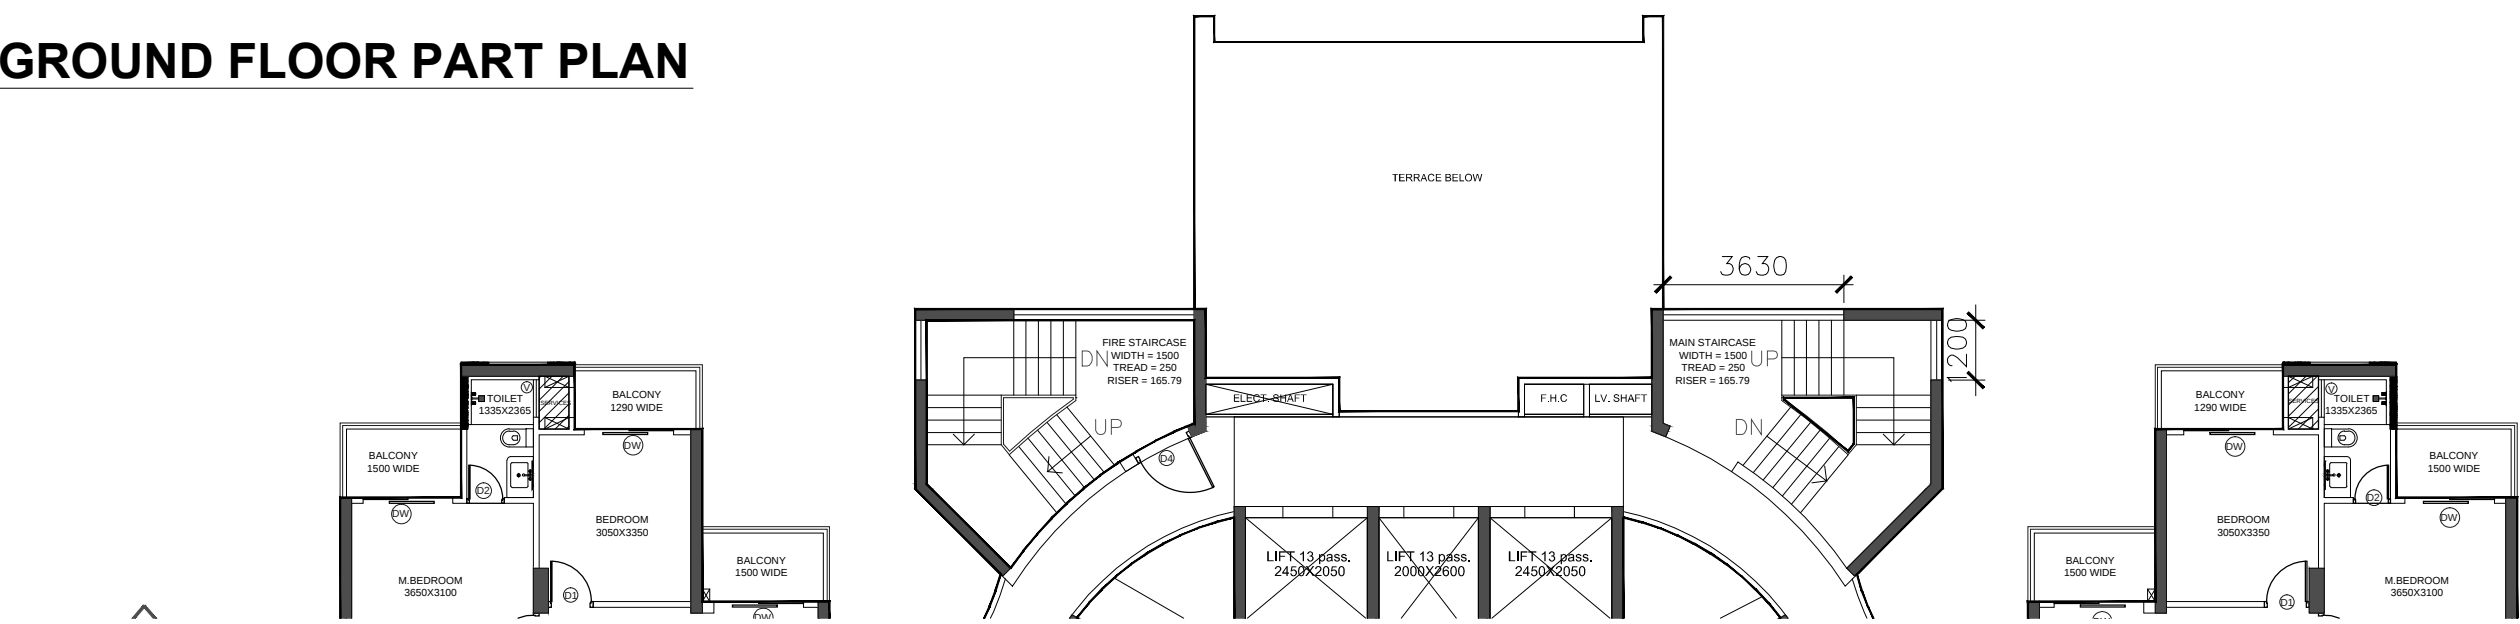

TYPICAL FLOOR PART PLAN

SUBMISSION DRAWING

PROJECT:  
**REVISED SUBMISSION DRAWINGS  
FOR GROUP HOUSING AT  
PLOT No:- GH-01/B, SECTOR-10,  
GREATER NOIDA WEST (U.P) FOR  
M/s DHANYA RPOMOTERS PVT. LTD.**

DRAWING TITLE :  
**SECTION - 1. TOWER - 2**

| OWNER'S SIGN |                     |  |
|--------------|---------------------|--|
| SCALE        | 1:150               |  |
| DEALT BY     | PARVEEN KUMAR GUPTA |  |
| CHECKED BY   |                     |  |
| DATE -       | APRIL-2013          |  |
| DRG. No.     | SD-14               |  |