


LEGEND FOR DOMESTIC WATER SUPPLY	
DWS	DOMESTIC WATER SUPPLY
VC	VALVE CHAMBER
	63 OD MDPE WATER SUPPLY LINE
	90 OD MDPE WATER SUPPLY LINE
	110 OD MDPE WATER SUPPLY LINE

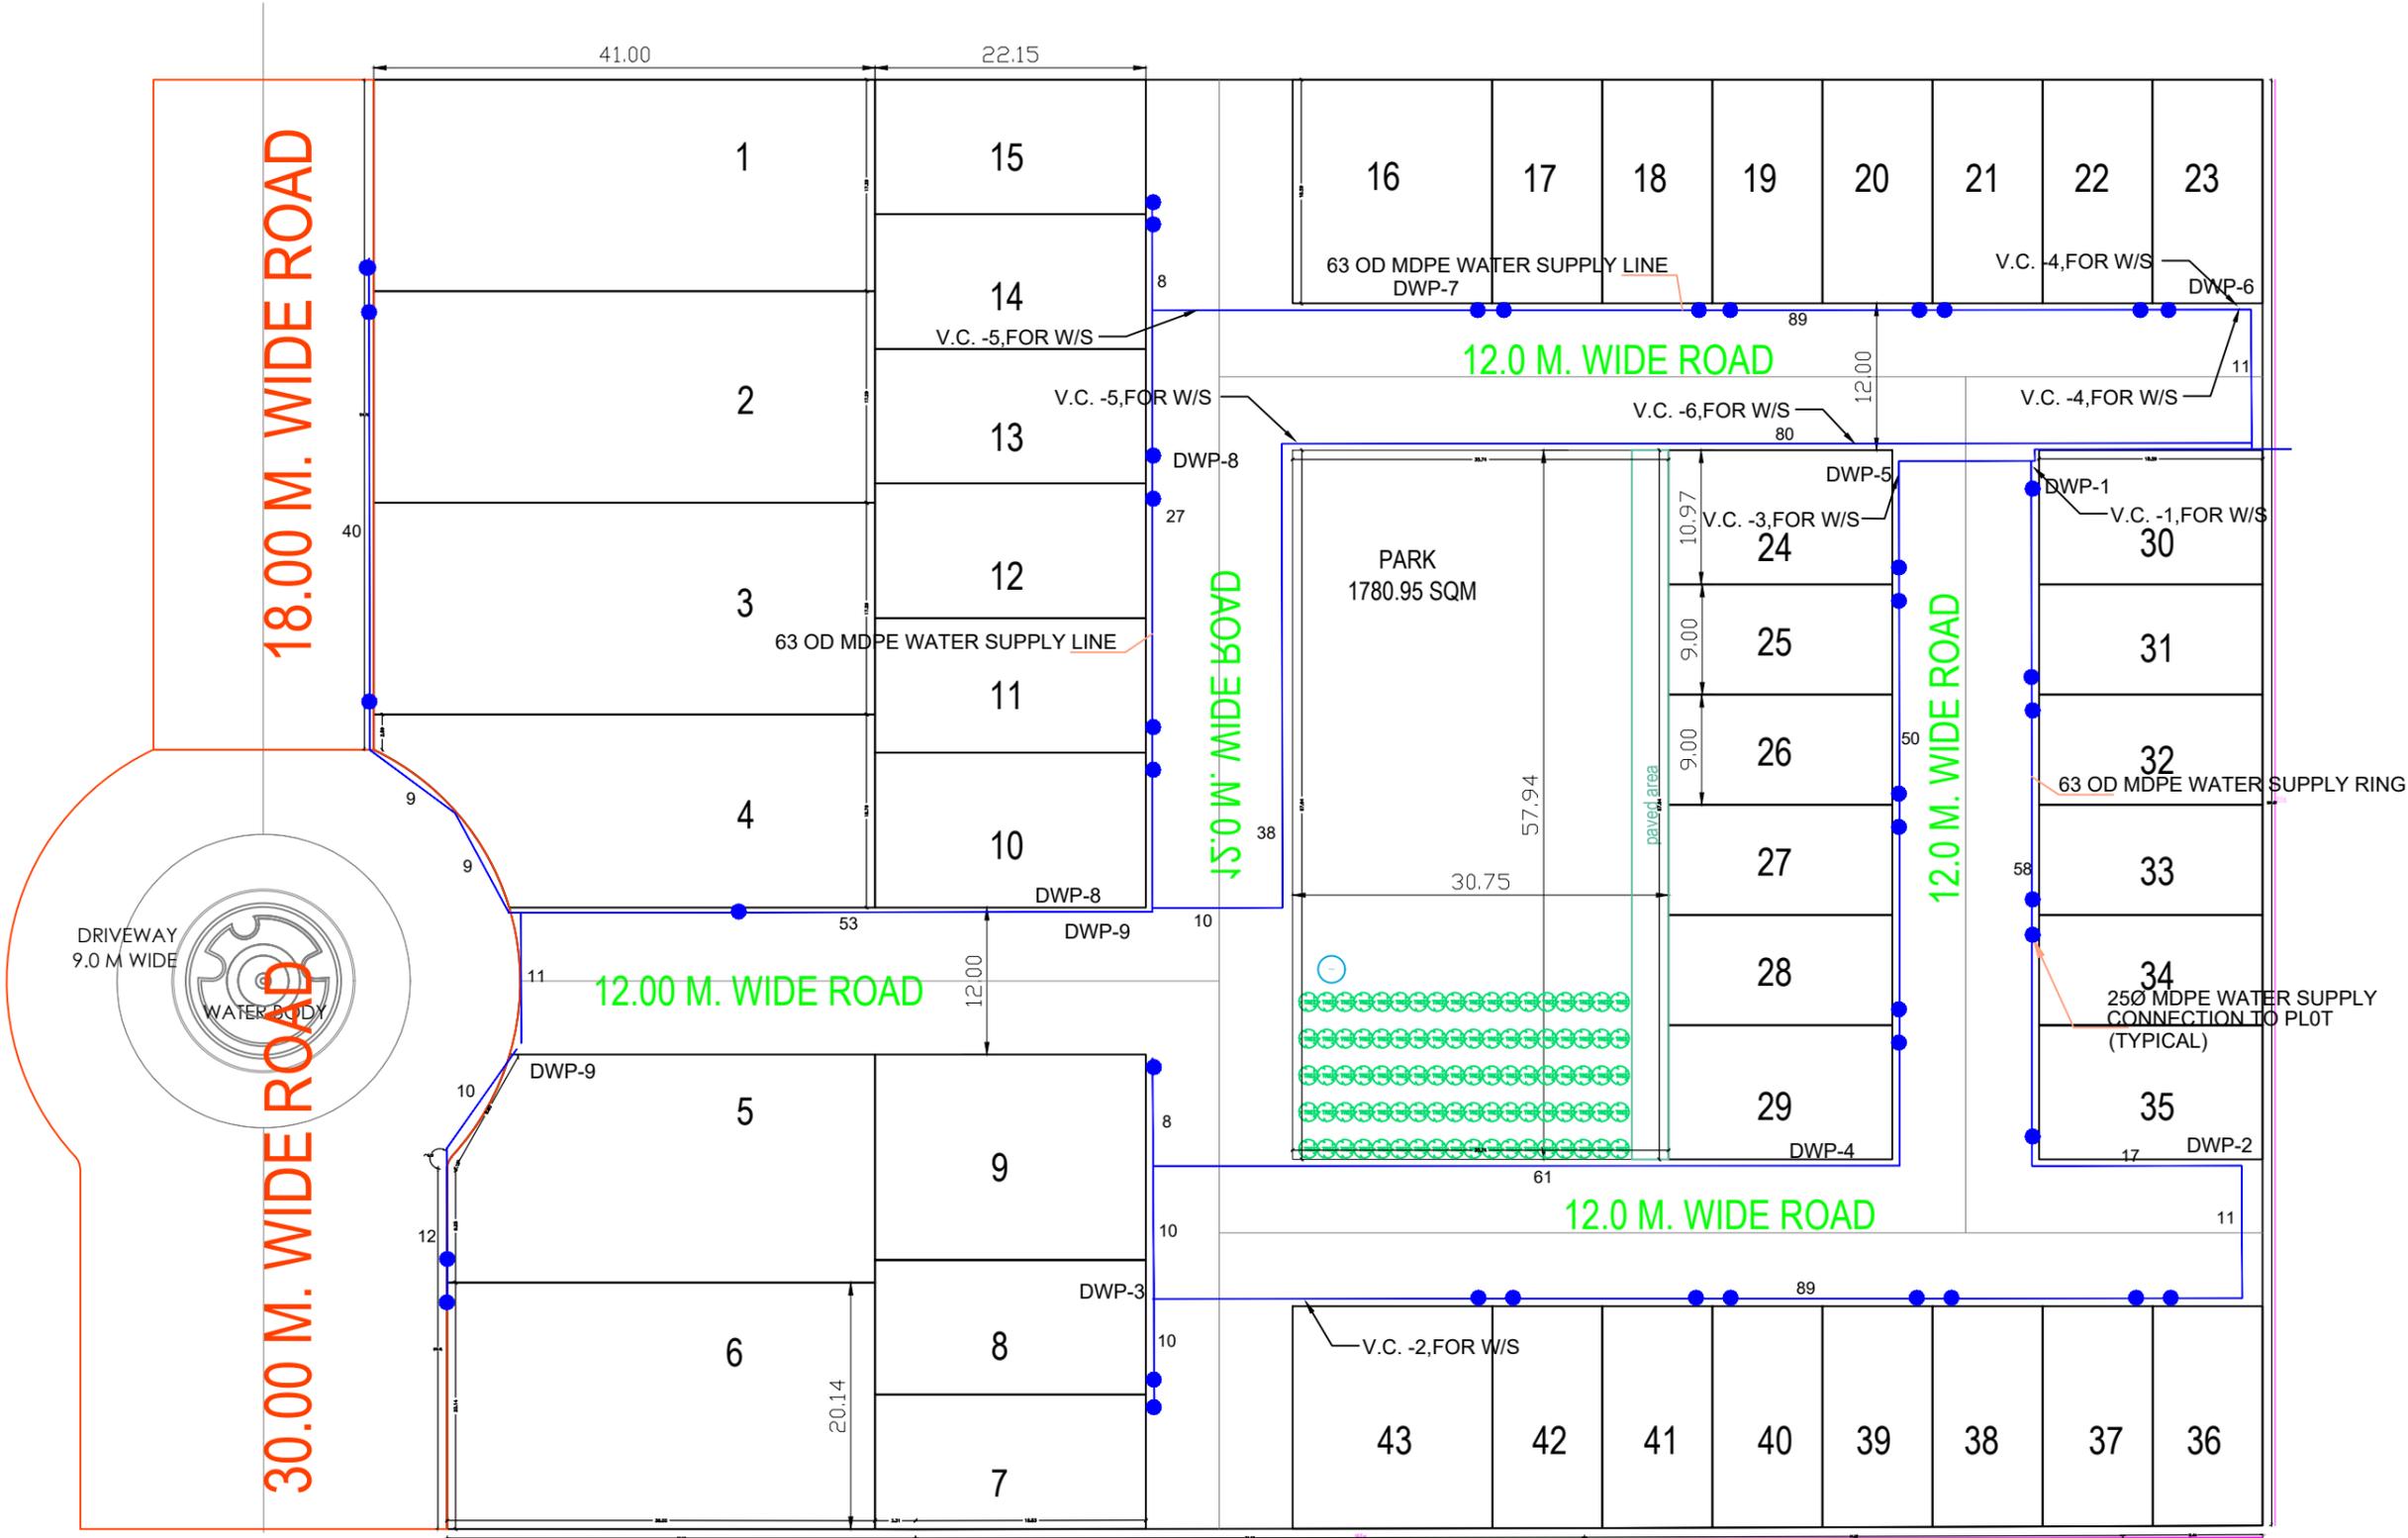

CLIENT:-
J. K. COTTON LTD.
 FORMLY KNOWN
 AS J.K. COTTON Spinning And Weaving Mill
 Dwardkadhesh Temple Road, Kamla Tower, Kanpur

ELECT & PLUMBING CONSULTANT:-
KKSC
 KISHOR KUMAR SERVICES CONSULTANTS
 007-PINNACLE TOWER, GH-7 AHINSA KHAND-2, INDRAPURAM GHAZIABAD, UP-201014
 PHONE: +91 120 4132558 MOBILE: +91 9910487835 kksco101@gmail.com

Project:-
 PART PLOTTED DEVELOPMENT- COMERCIAL
 JAJMAU, KANPUR

DRAWING TITLE
 COMERCIAL
 DOMESTIC WATER SUPPLY LAYOUT

DRAWN BY. D.S.	DATED BY. 30.09.2022
CHECKED BY. OSA	SCALE 1:400 (A1)
APPROVED BY. K.K	DRG.No. KKSC/JK.C./CO/PL-SS-01