


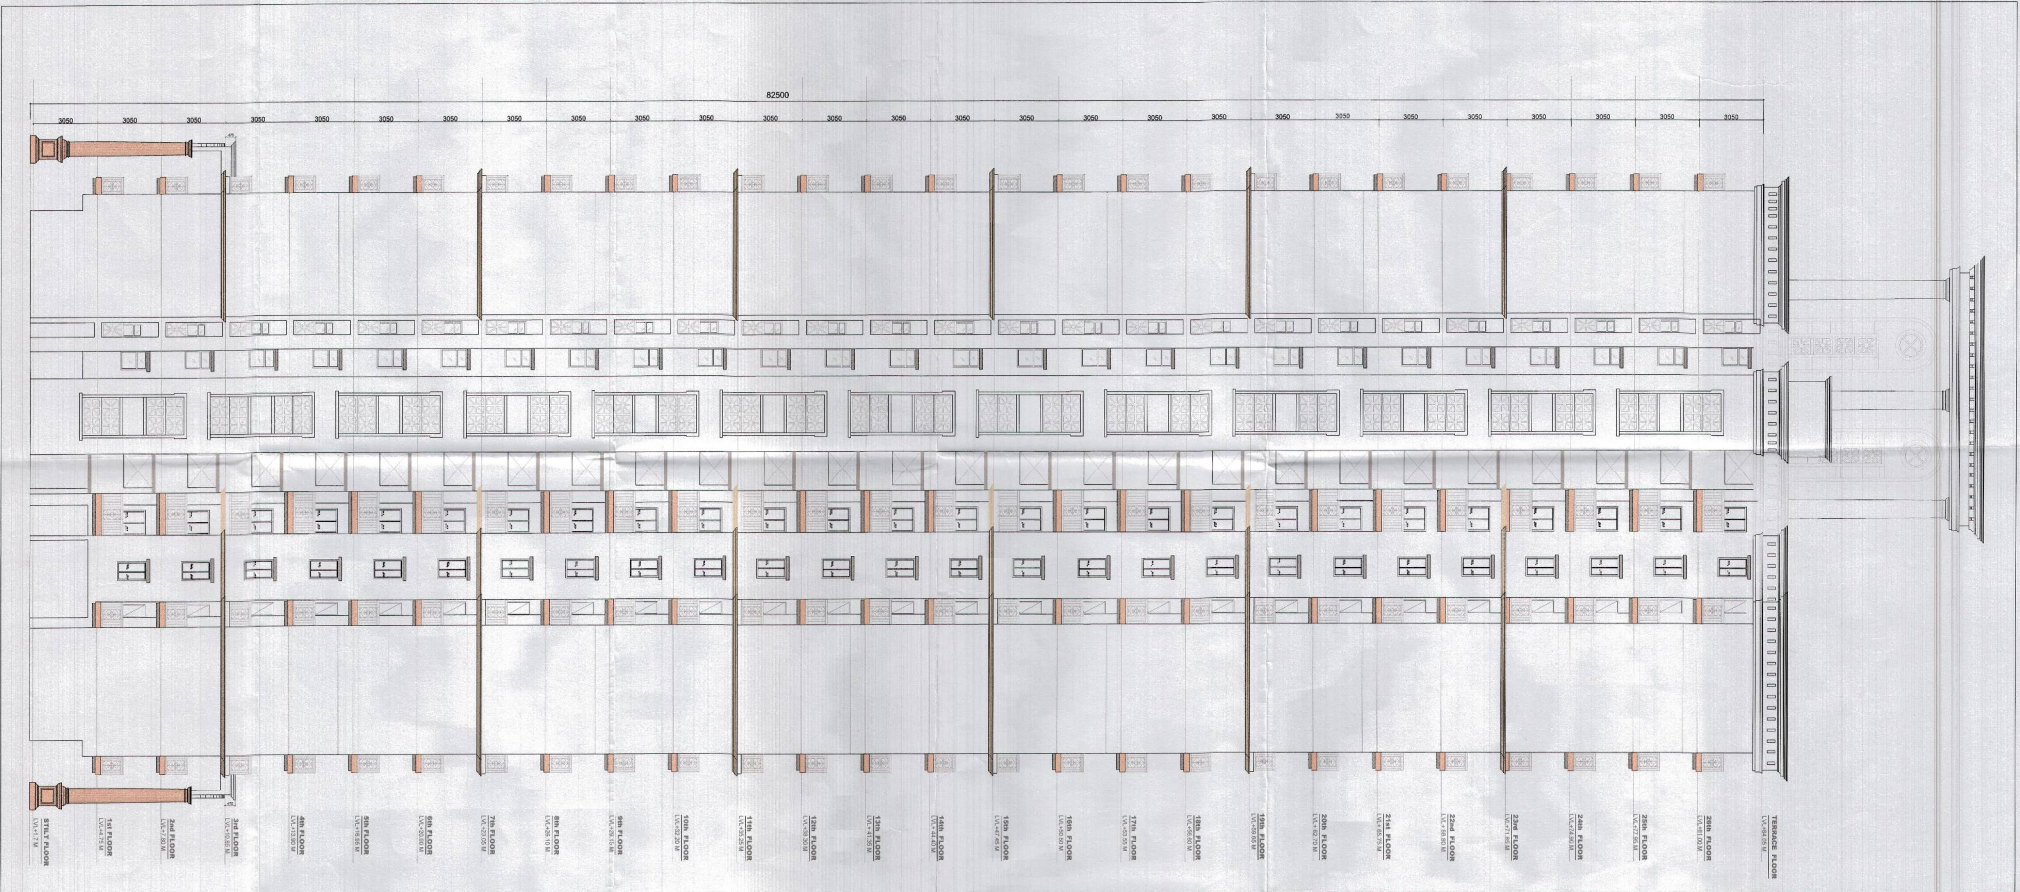

RIGHT SITE ELEVATION



SUBMISSION DRAWING			
PROJECT: PROPOSED SUBMISSION DRAWINGS FOR GROUP HOUSING AT PLOT No:- GH-01/A, SECTOR-10, GREATER NOIDA WEST (U.P) FOR M/S HEBE INFRASTRUCTURE PVT. LTD.			
DRAWING TITLE: TOWER -2 SIDE ELEVATION			
For Hebe Infrastructures Pvt Ltd Authorized Signatory  OWNERS SIGN		 ARCHITECT'S SIGN	
SCALE 1:150	DESIGN BY AKSHAT	DATE MARCH 2016	DWG No SD-24