


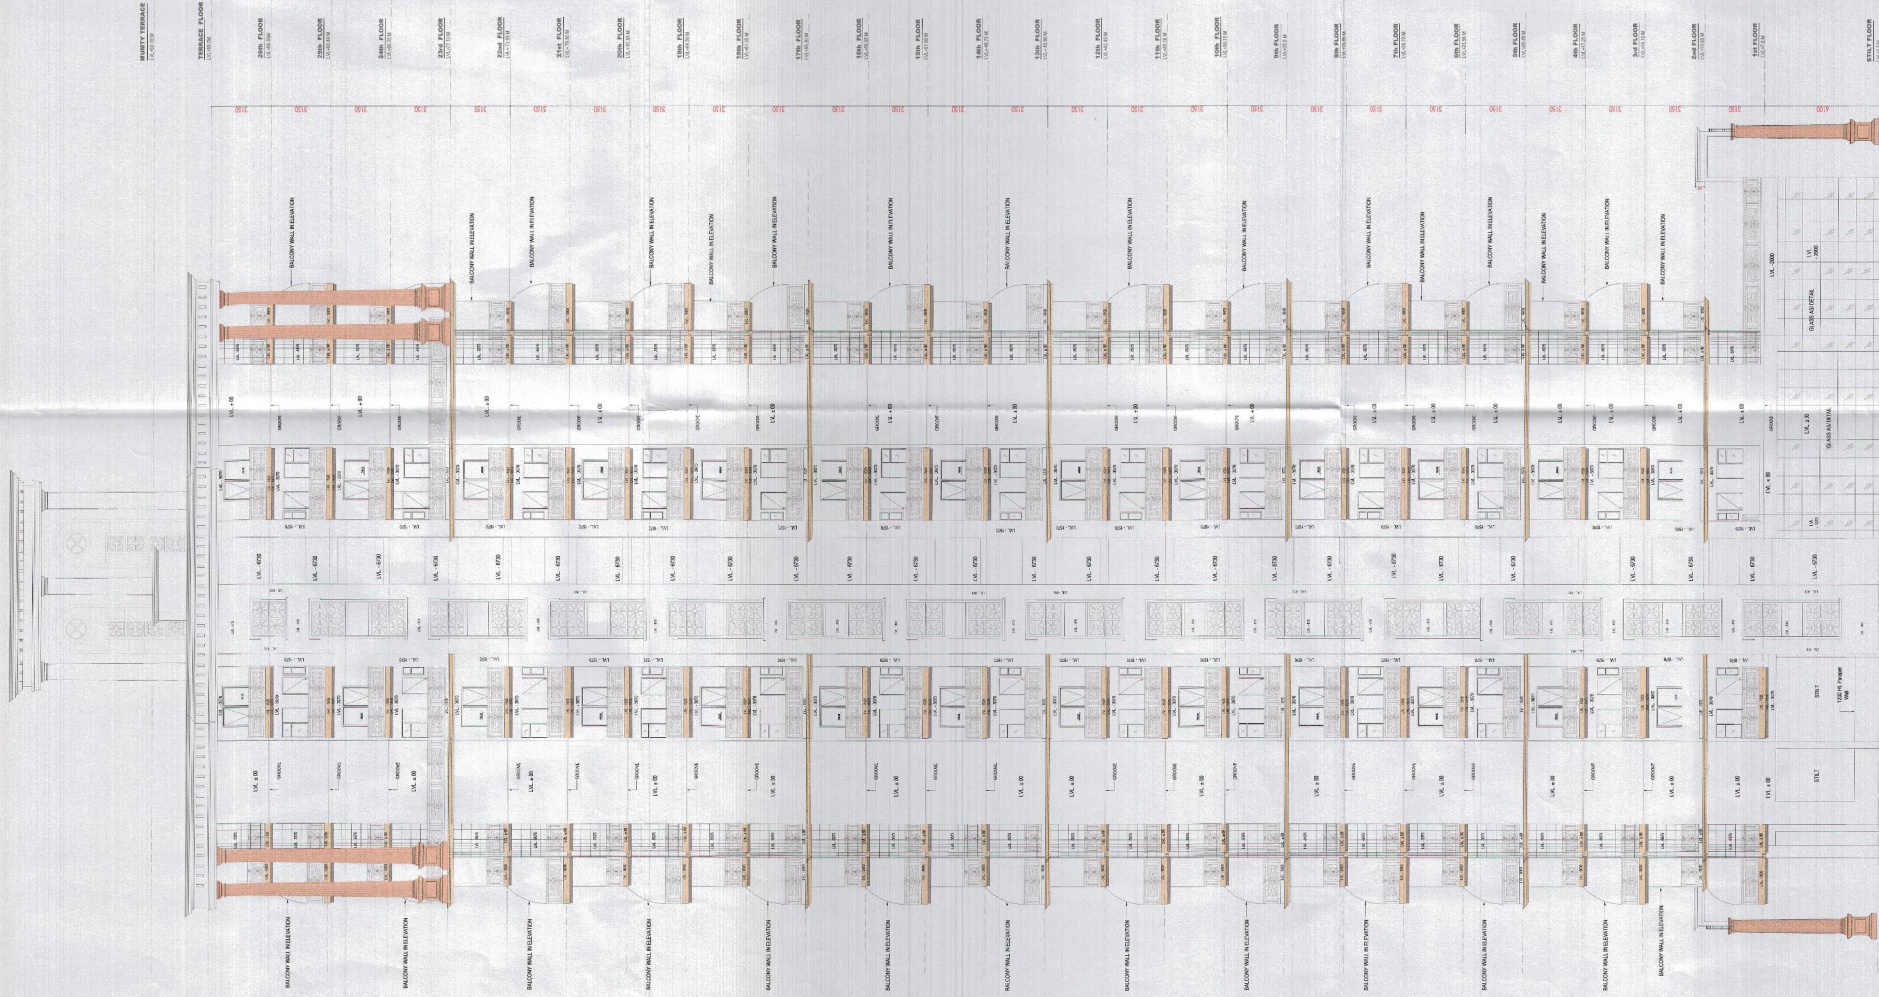

SIDE ELEVATION

SUBMISSION DRAWING

PROJECT:

PROPOSED SUBMISSION DRAWINGS
FOR GROUP HOUSING AT
PLOT No:- GH-01/A, SECTOR-10,
GREATER NOIDA WEST (U.P) FOR
M/s HEBE INFRASTRUCTURE PVT. LTD

DRAWING TITLE :

**TOWER -3
RIGHT SIDE ELEVATION**

For Hebe Infrastructure Pvt. Ltd.

Authorised Sign
OWNER'S SIGN

ARCHITECT'S SIGN

SCALE
1:150

DATE - MARCH 2014

DESIGN BY	CHECKED BY
	SI

DRG. No.