


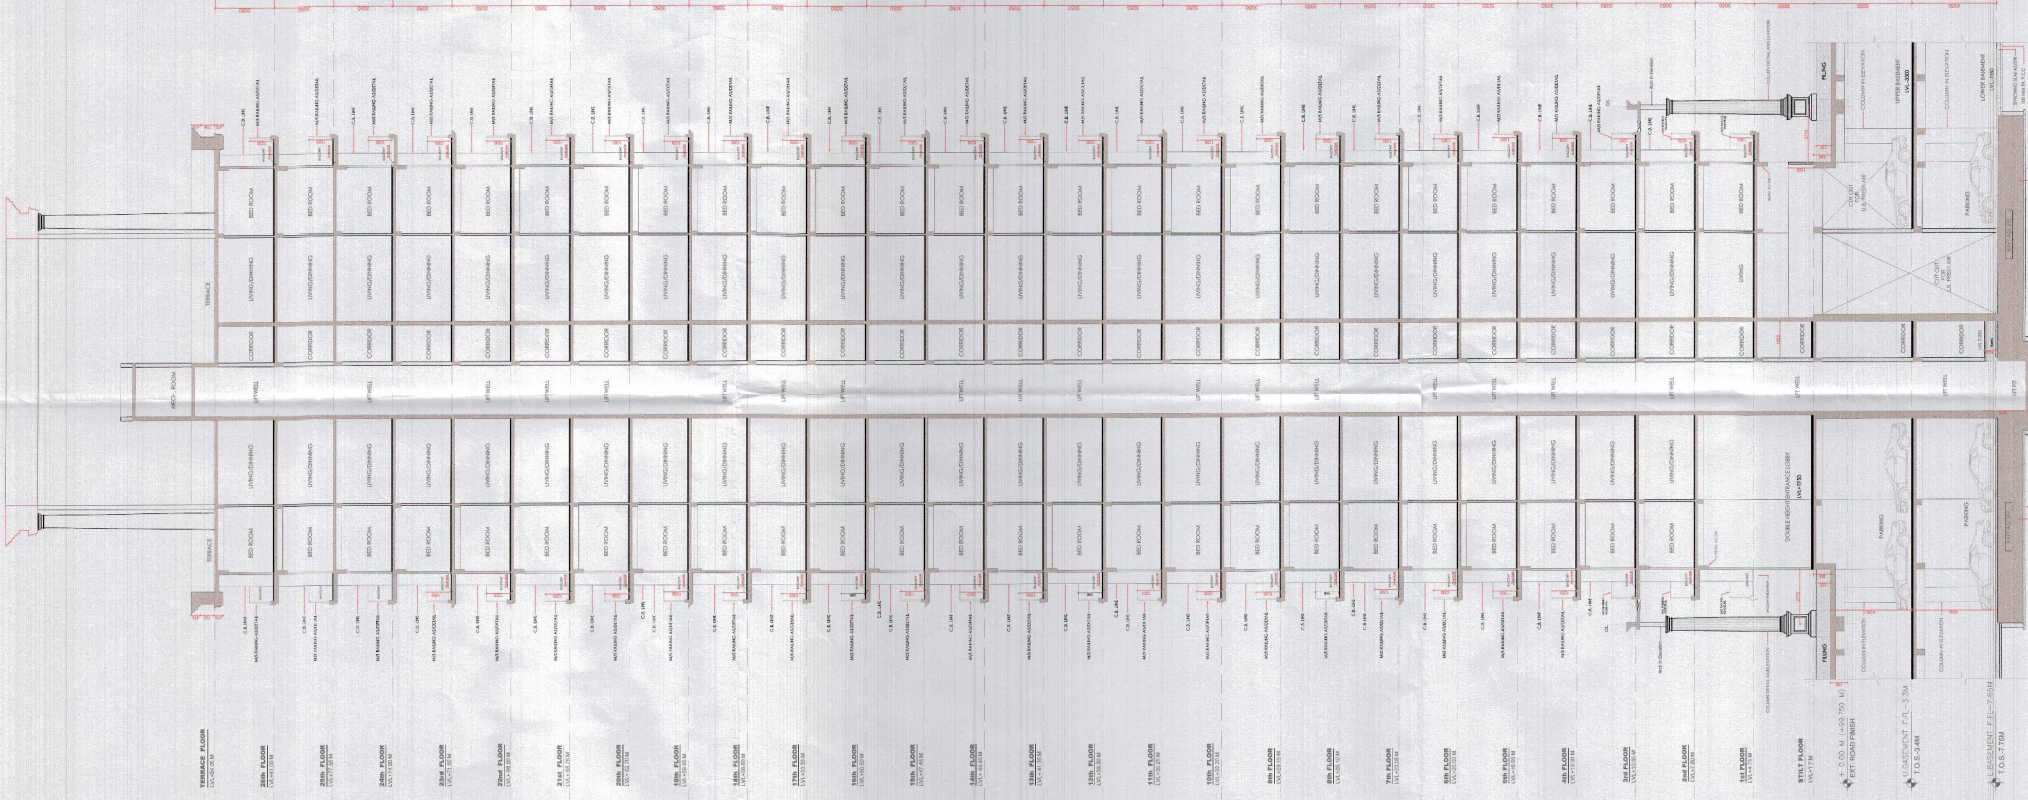

SUBMISSION DRAWING

PROJECT
PROPOSED SUBMISSION DRAWINGS
FOR GROUP HOUSING AT
PLOT NO: PH-01/A, SECTOR-10,
GREATER Noida, WEST UP, FOR
M/s HEBE INFRASTRUCTURE PVT. LTD.

DRAWING TITLE
TOWER -1
SECTION BB-10

For Hebe Infrastructure Pvt. Ltd.
Authorized Signatory

OWNERS SIGN

ARCHITECTS SIGN

SCALE
1:150

DESIGN BY

DEALT BY
RD

CHECKED BY
SL

DATE
MARCH 2016

DRG No