
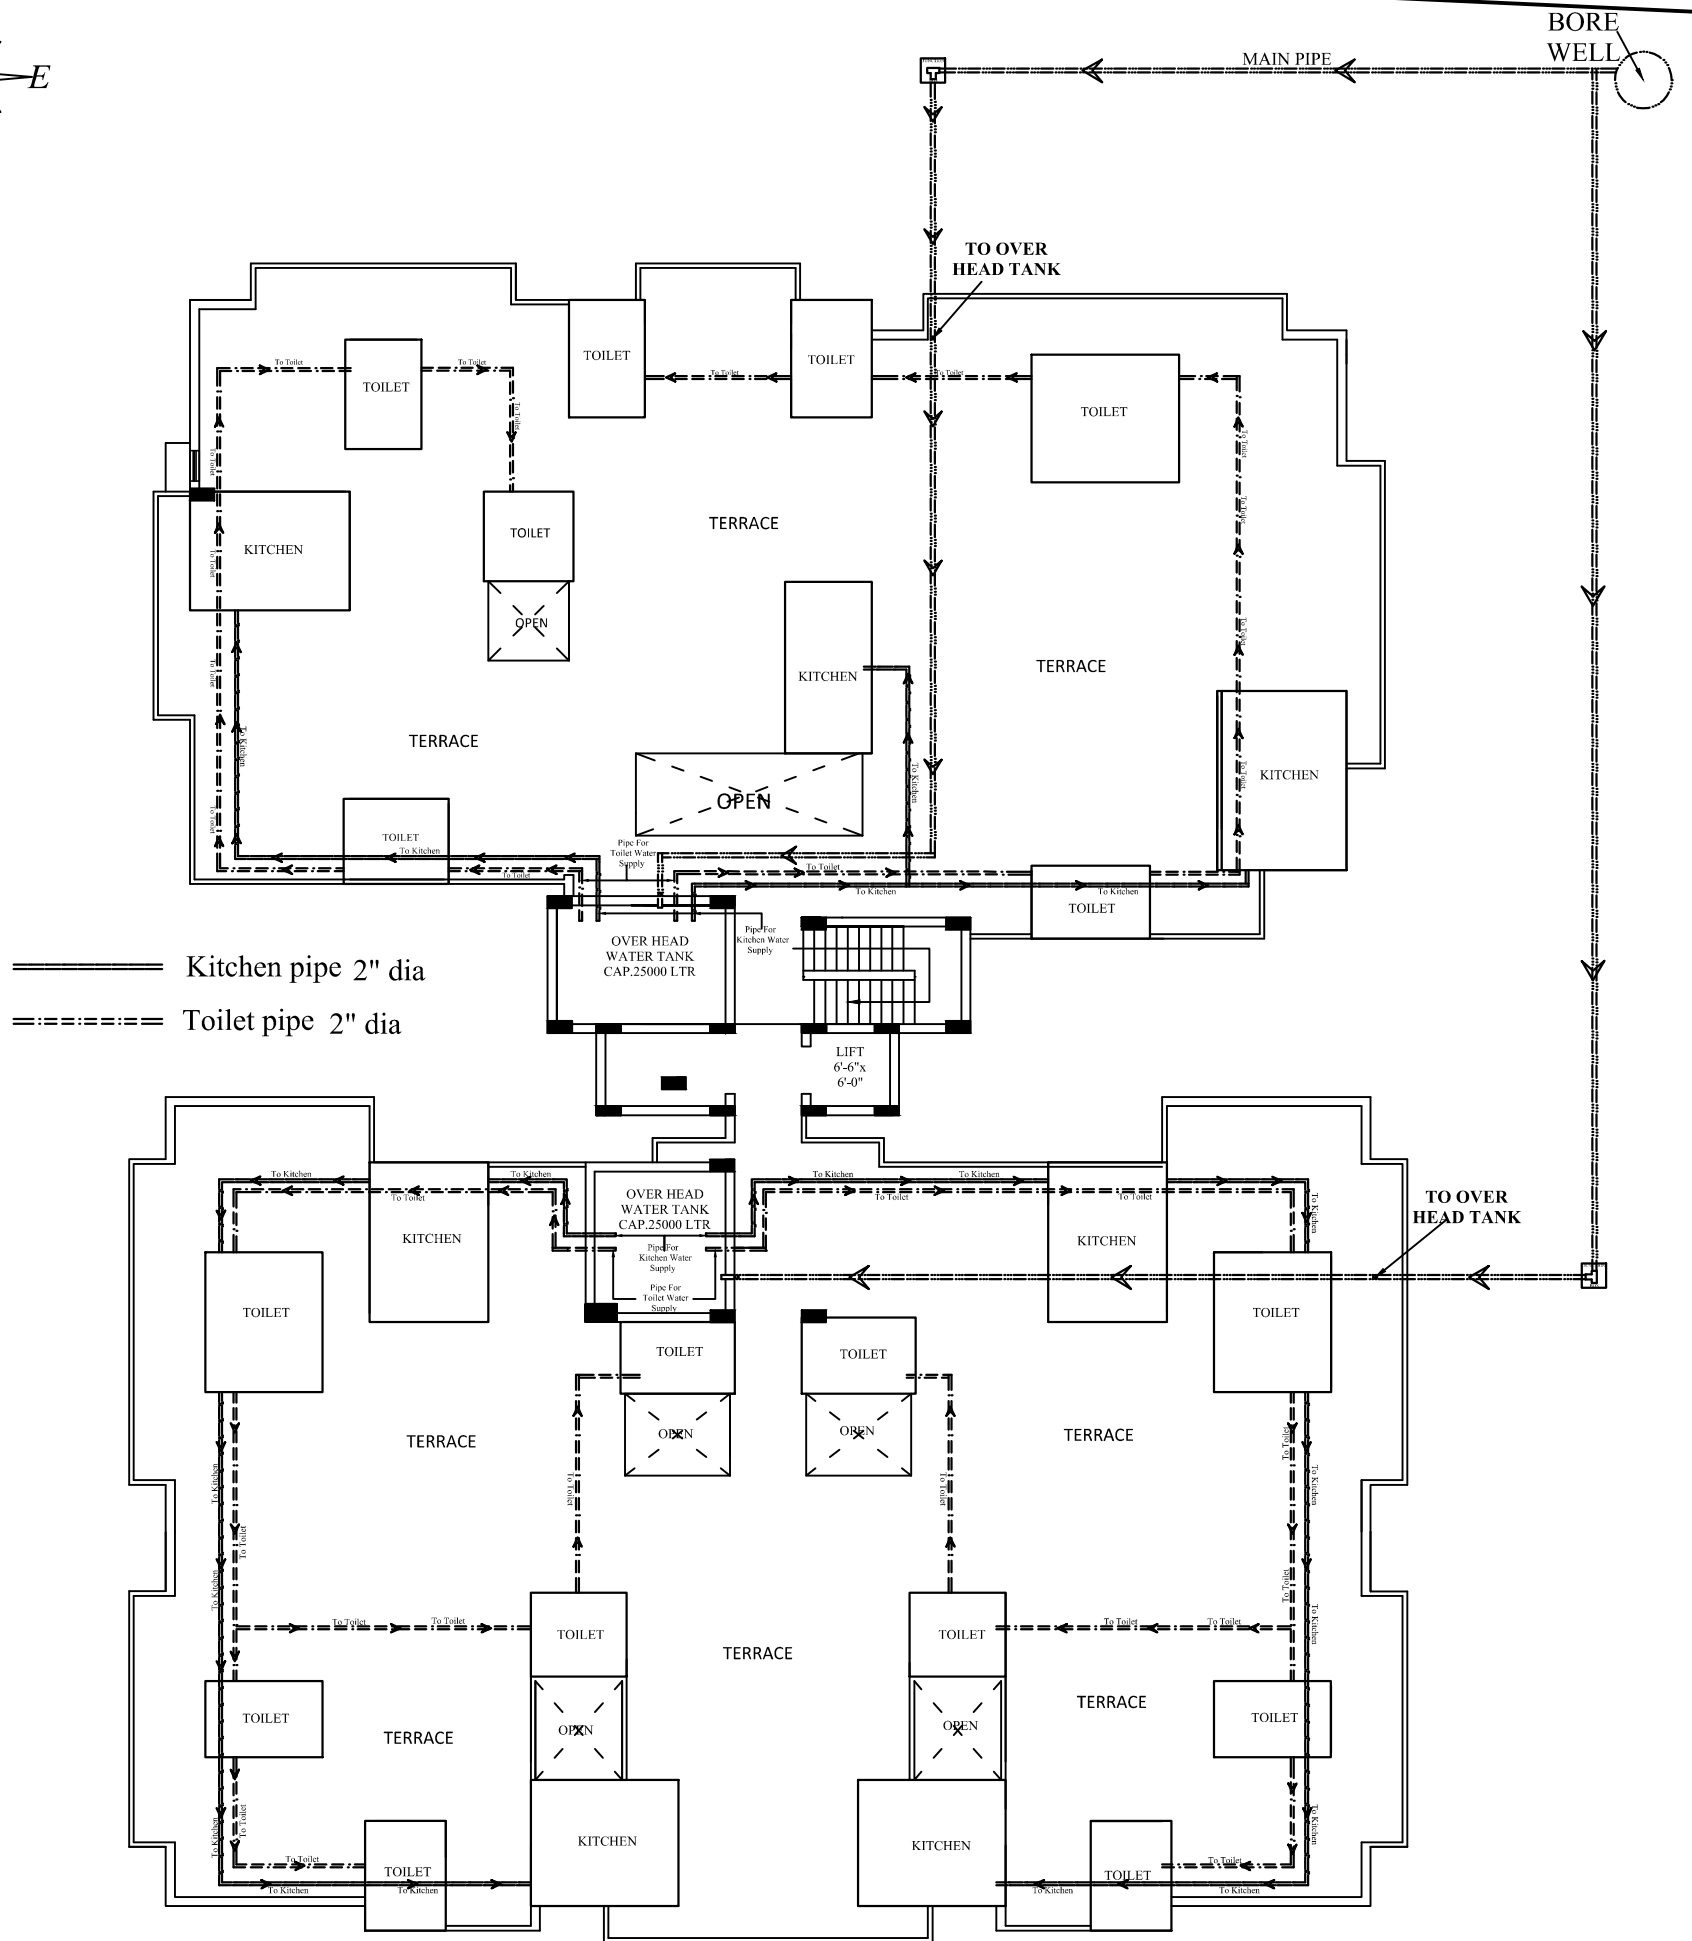


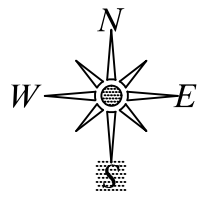

WATER SUPPLY PLAN FROM OVERHEAD TANK