


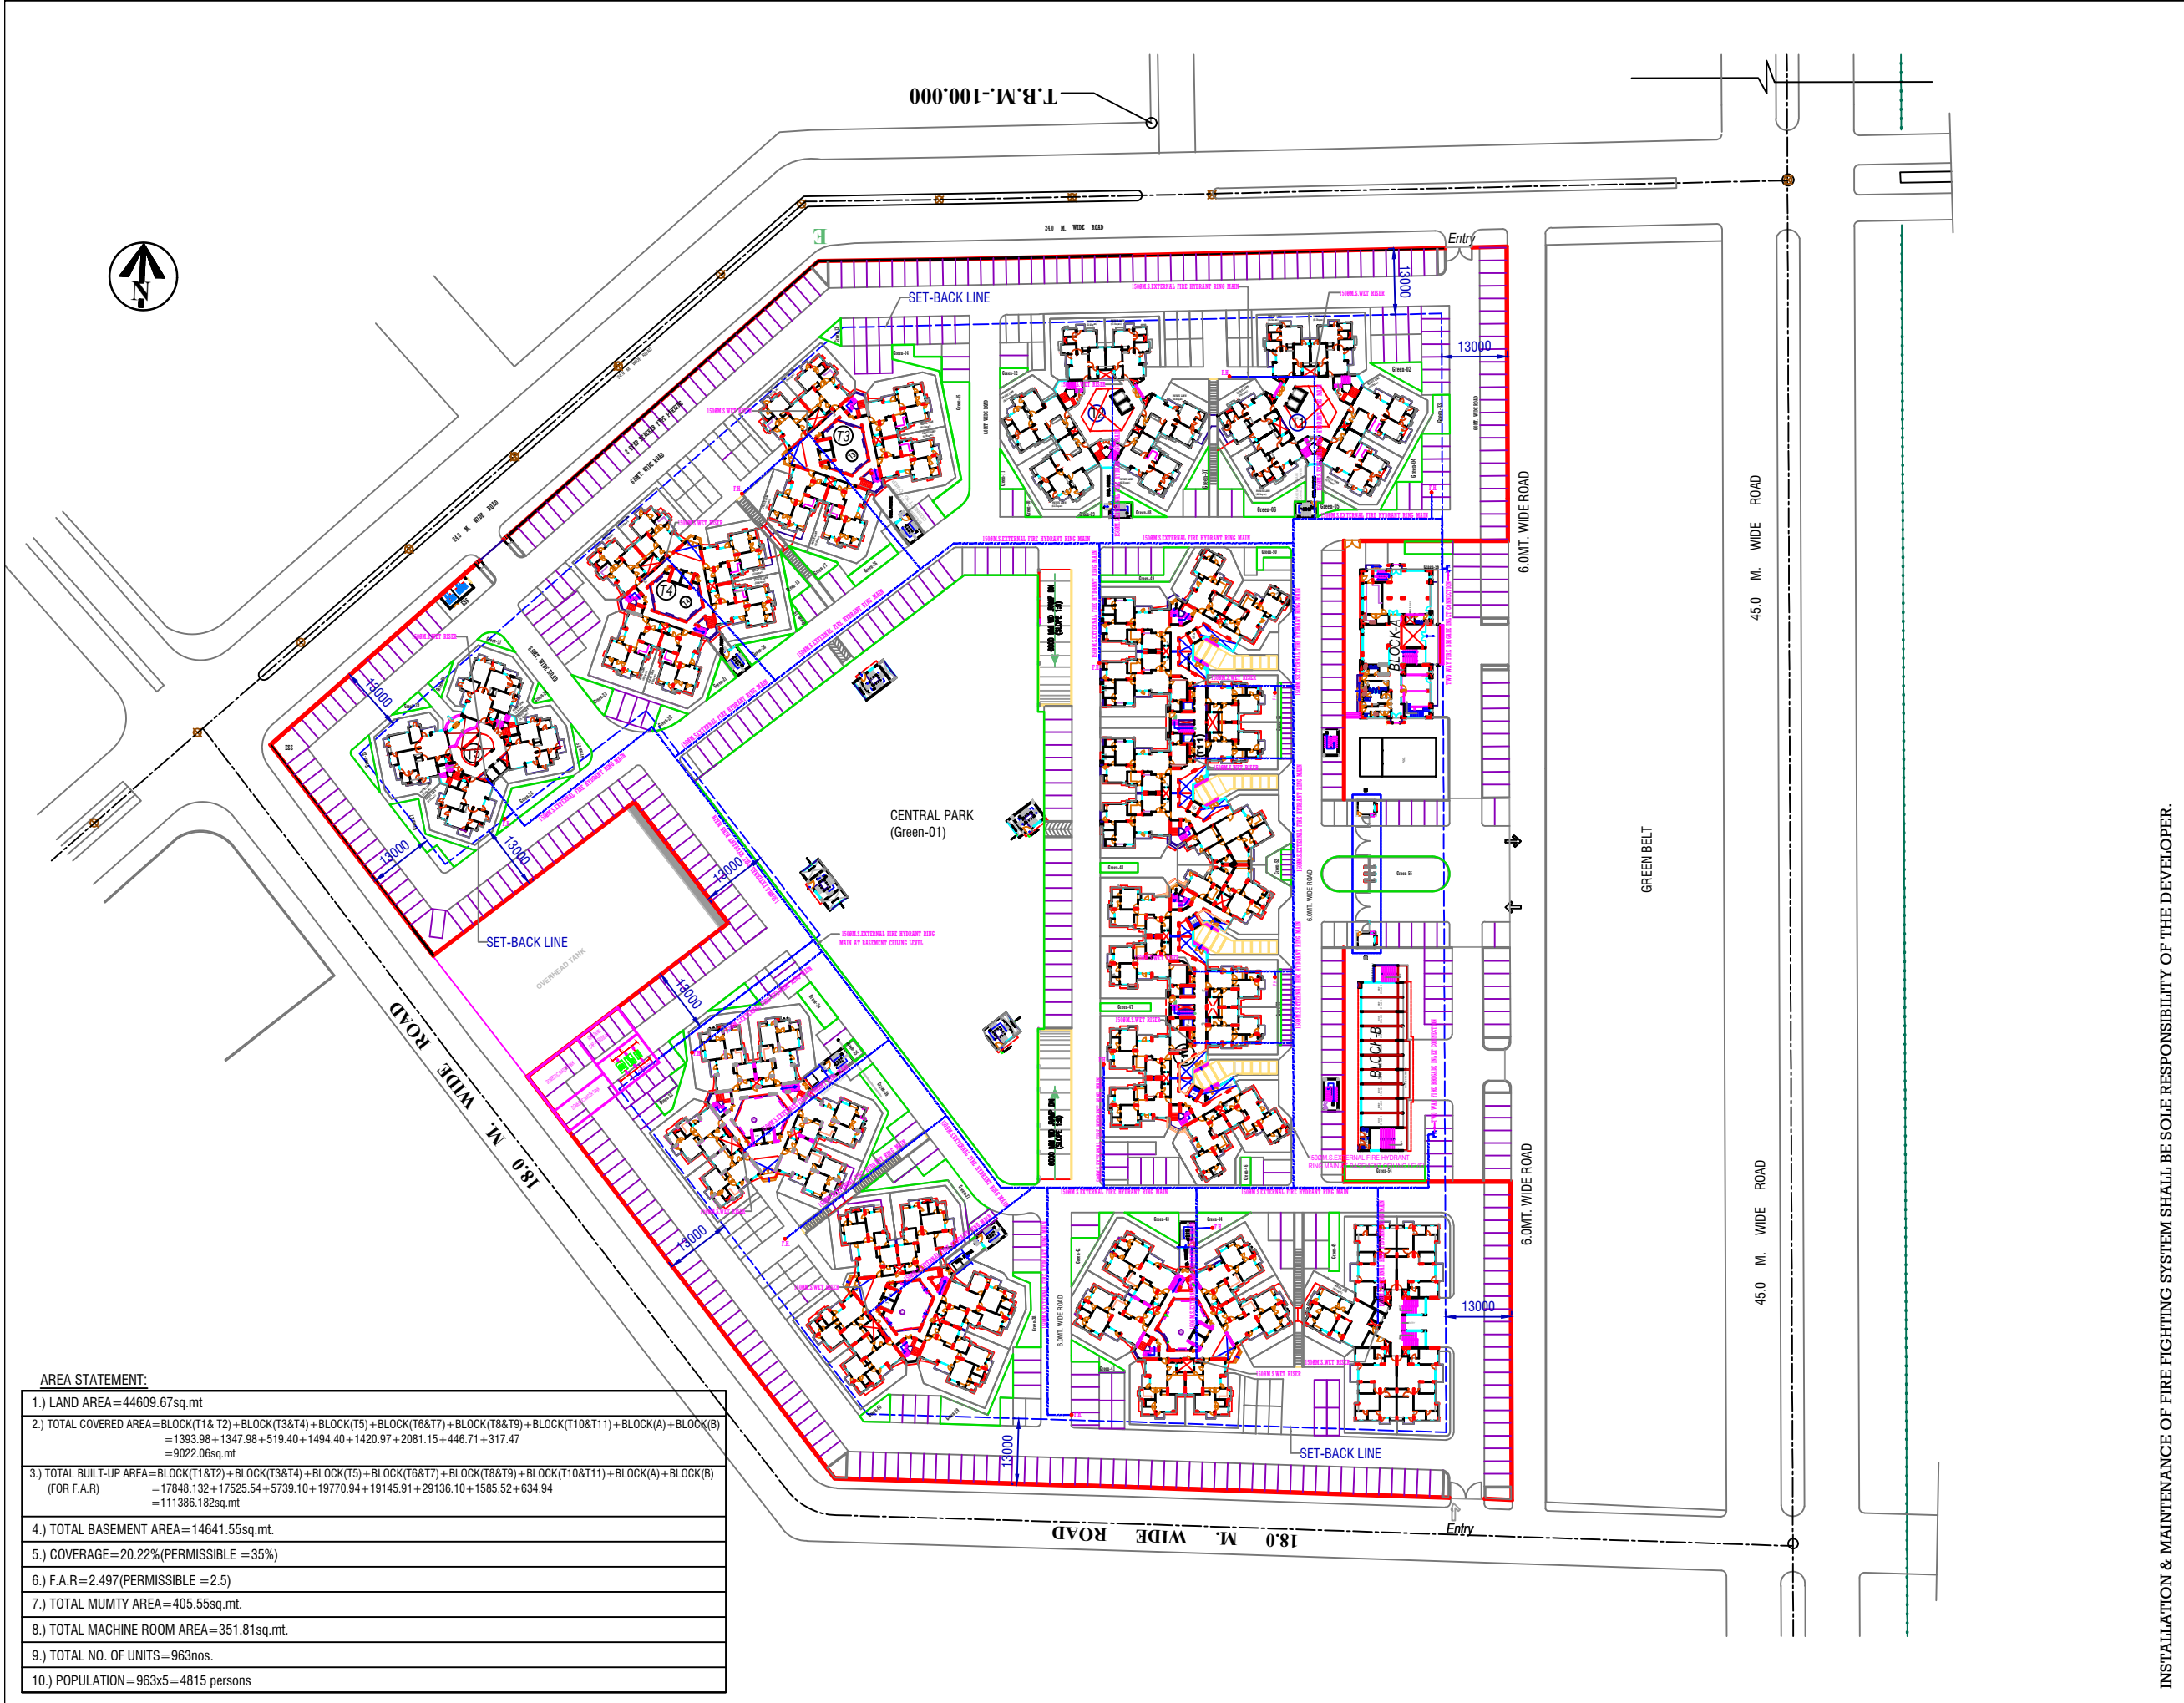

INSTALLATION & MAINTENANCE OF FIRE FIGHTING SYSTEM SHALL BE SOLE RESPONSIBILITY OF THE DEVELOPER.

PROJECT:	DRG.TITLE:	DRG.NO.:	ARCHITECT:	PROMOTER:
GROUP HOUSING ON PLOT NO. 9-D/G.H.-1,SECTOR-9-D AT VRINDAVAN YOJANA NO.-2, LUCKNOW	FIRE FIGHTING DRAWING-LAYOUT	Saubhagyam/Submission/Fire-01	Ar.Sanjay Kumar Gupta 108.F. Floor,Corporate Chamber-1, Vibhuti Khand,Gomti Nagar, Lucknow-226010 Ph.No.4065958,9415114589 email-espaces_arch@rediffmail.com	OMINI FARMS (P) LTD.