

S.NO.	SYMBOL	ITEM	HEIGHT
1.		SWITCH BOARD WITH 6AMP. PLUG	3'-6" BOS
2.		HOOTER	CEILING
3.		16AMP POWER.P. (1000W)	As shown
4.		CEILING LIGHT (12W)	CEILING
5.		MANUAL CALL POINT	4'-0"
6.		MIRROR LIGHT (7W)	As shown
7.		CCTV CAMERA	8'-3"
8.		SMOKE DETECTOR	CEILING
9.		DATA SWITCH	5'-6"
10.		TELEPHONE TAG BOX	5'-6"
11.		L&P DB	5'-6"
POINT WIRING ONE WAY 3 X 1.5 SQ. MM COPPER WIRE.			
Ø25MM PVC CIRCUIT CONDUIT			
Ø40MM PVC DB CONDUIT			
FIRE ALARM CABLE			
Ø25MM PVC POINT CONDUIT			
Ø25MM PVC CCTV CONDUIT			
ELECTRICAL CABLE TRAY			
LV CABLE TRAY			

BUILDING PLAN FOR COMMERCIAL COMPLEX (BLOCK-C) AT SECTOR-5, RAMGANGA NAGAR SCHEME, BAREILLY

FIRST FLOOR COORDINATED ELECTRICAL & LV PLAN


BAREILLY DEVELOPMENT AUTHORITY

SCALE N.T.S. SHEET

NORTH

Ar. Sumit Agarwal
CA/99/24025

D./MAN	J.E. PLAN.	A.E. PLAN.	J.E. CONS.	A.E. CONS.
E.E.	C.T.P.	SEC.	V.C.	

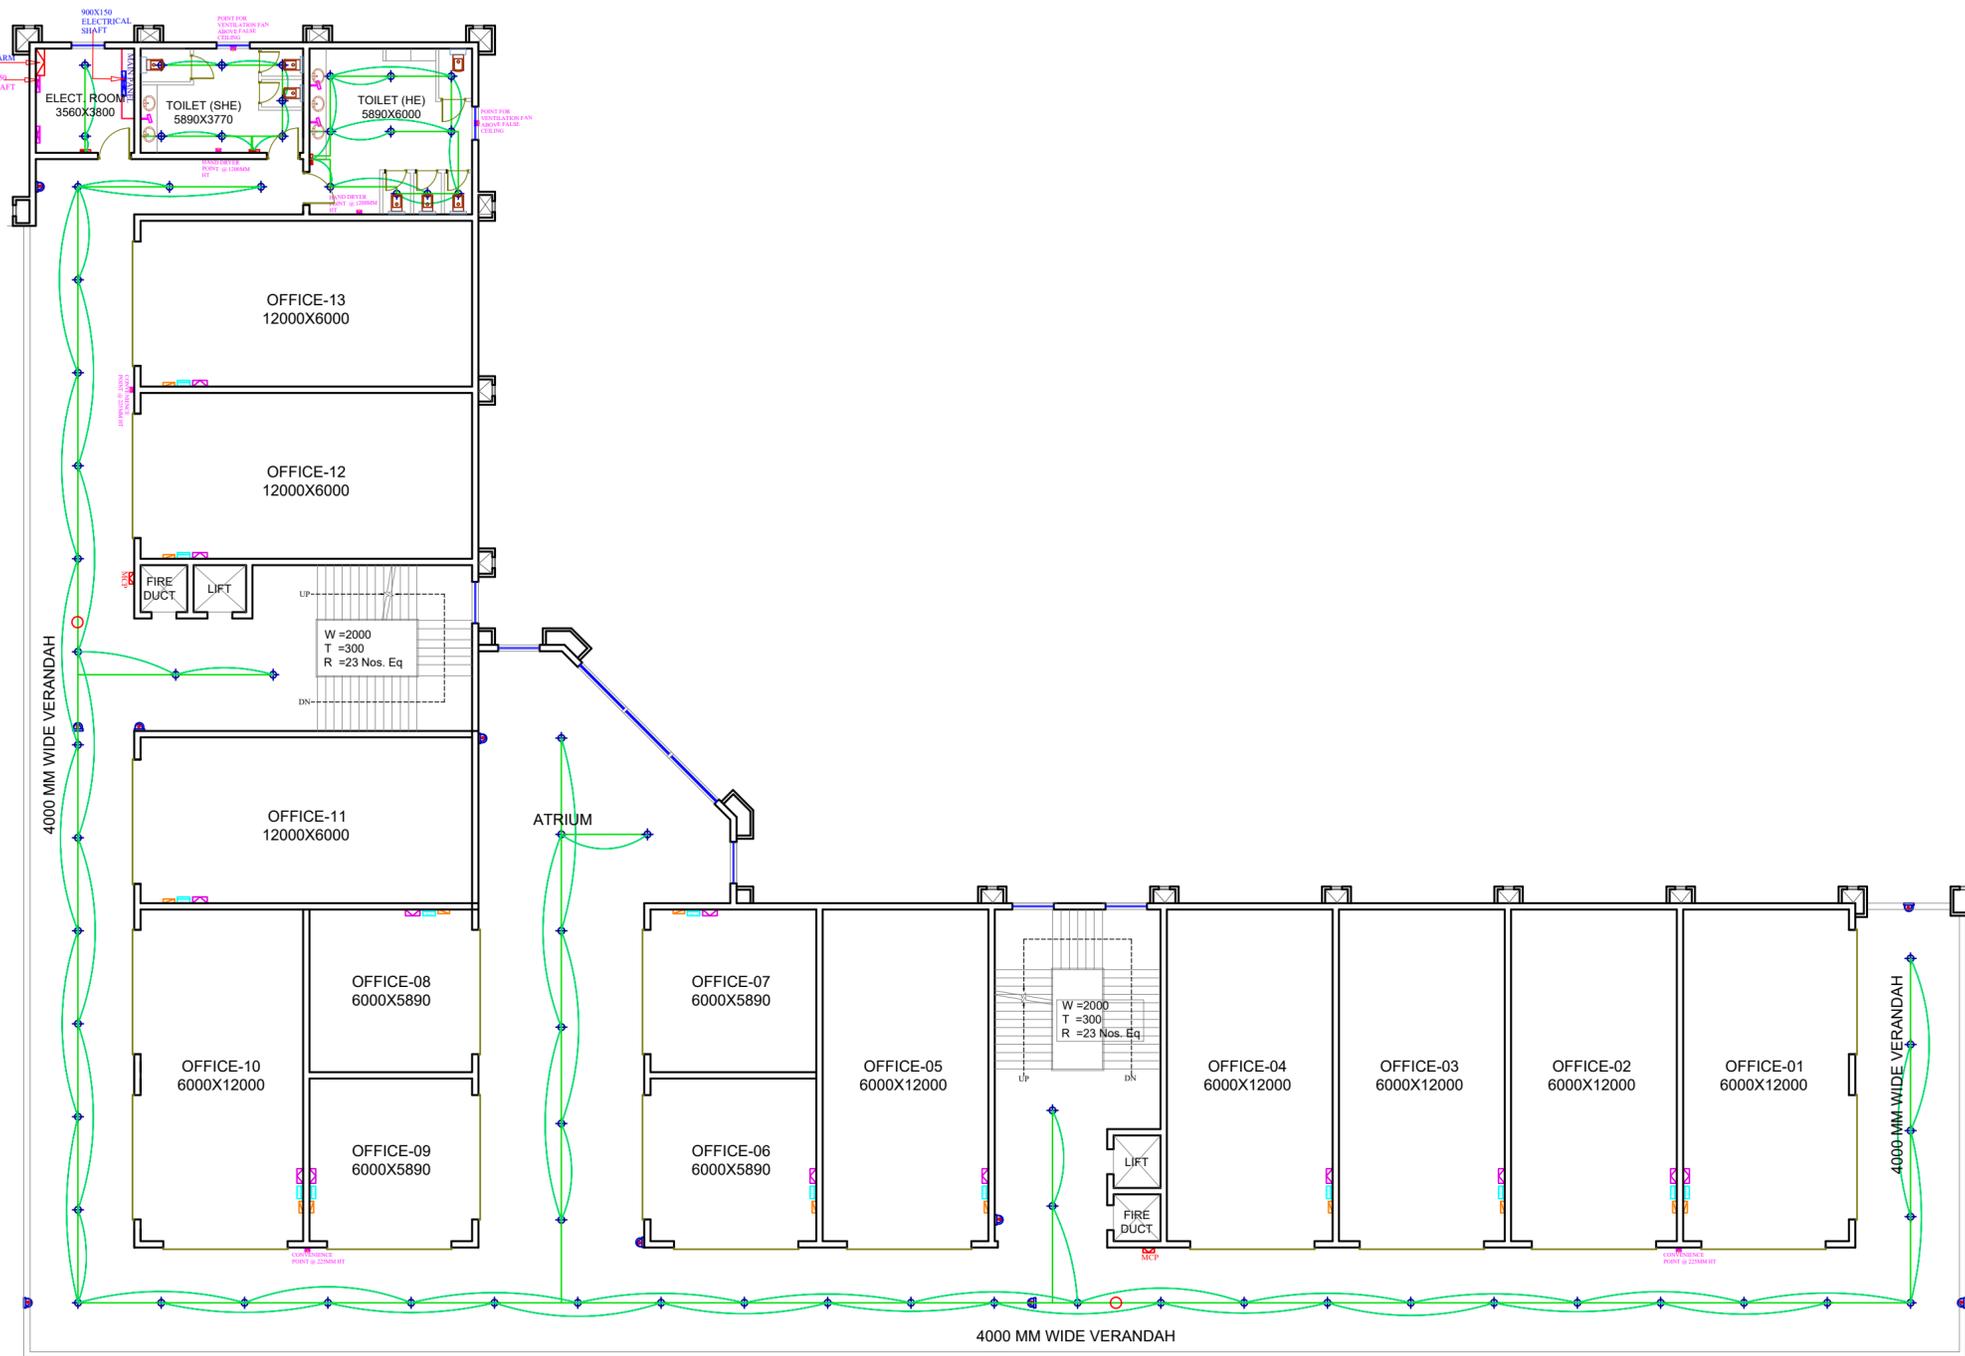

S.NO.	SYMBOL	ITEM	HEIGHT
1.		SWITCH BOARD WITH 6AMP. PLUG	3'-6" BOS
2.		HOOTER	CEILING
3.		16AMP POWER.P. (1000W)	As shown
4.		CEILING LIGHT (12W)	CEILING
5.		MANUAL CALL POINT	4'-0"
6.		MIRROR LIGHT (7W)	As shown
7.		CCTV CAMERA	8'-3"
8.		SMOKE DETECTOR	CEILING
9.		DATA SWITCH	5'-6"
10.		TELEPHONE TAG BOX	5'-6"
11.		L&P DB	5'-6"

	POINT WIRING ONE WAY 3 X 1.5 SQ. MM COPPER WIRE.
	Ø25MM PVC CIRCUIT CONDUIT
	Ø40MM PVC DB CONDUIT
	FIRE ALARM CABLE
	Ø25MM PVC POINT CONDUIT
	Ø25MM PVC CCTV CONDUIT
	ELECTRICAL CABLE TRAY
	LV CABLE TRAY

BUILDING PLAN FOR COMMERCIAL COMPLEX (BLOCK-C) AT SECTOR-5, RAMGANGA NAGAR SCHEME, BAREILLY

FIRST FLOOR WIRING PLAN



BAREILLY DEVELOPMENT AUTHORITY

SCALE N.T.S.	SHEET
------------------------	--------------

NORTH

Ar. Sumit Agarwal
CA/99/24025

D./MAN	J.E. PLAN.	A.E. PLAN.	J.E. CONS.	A.E. CONS.
E.E.	C.T.P.	SEC.	V.C.	

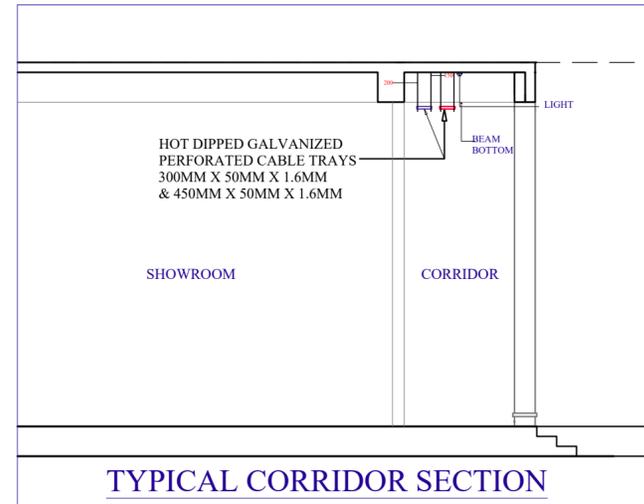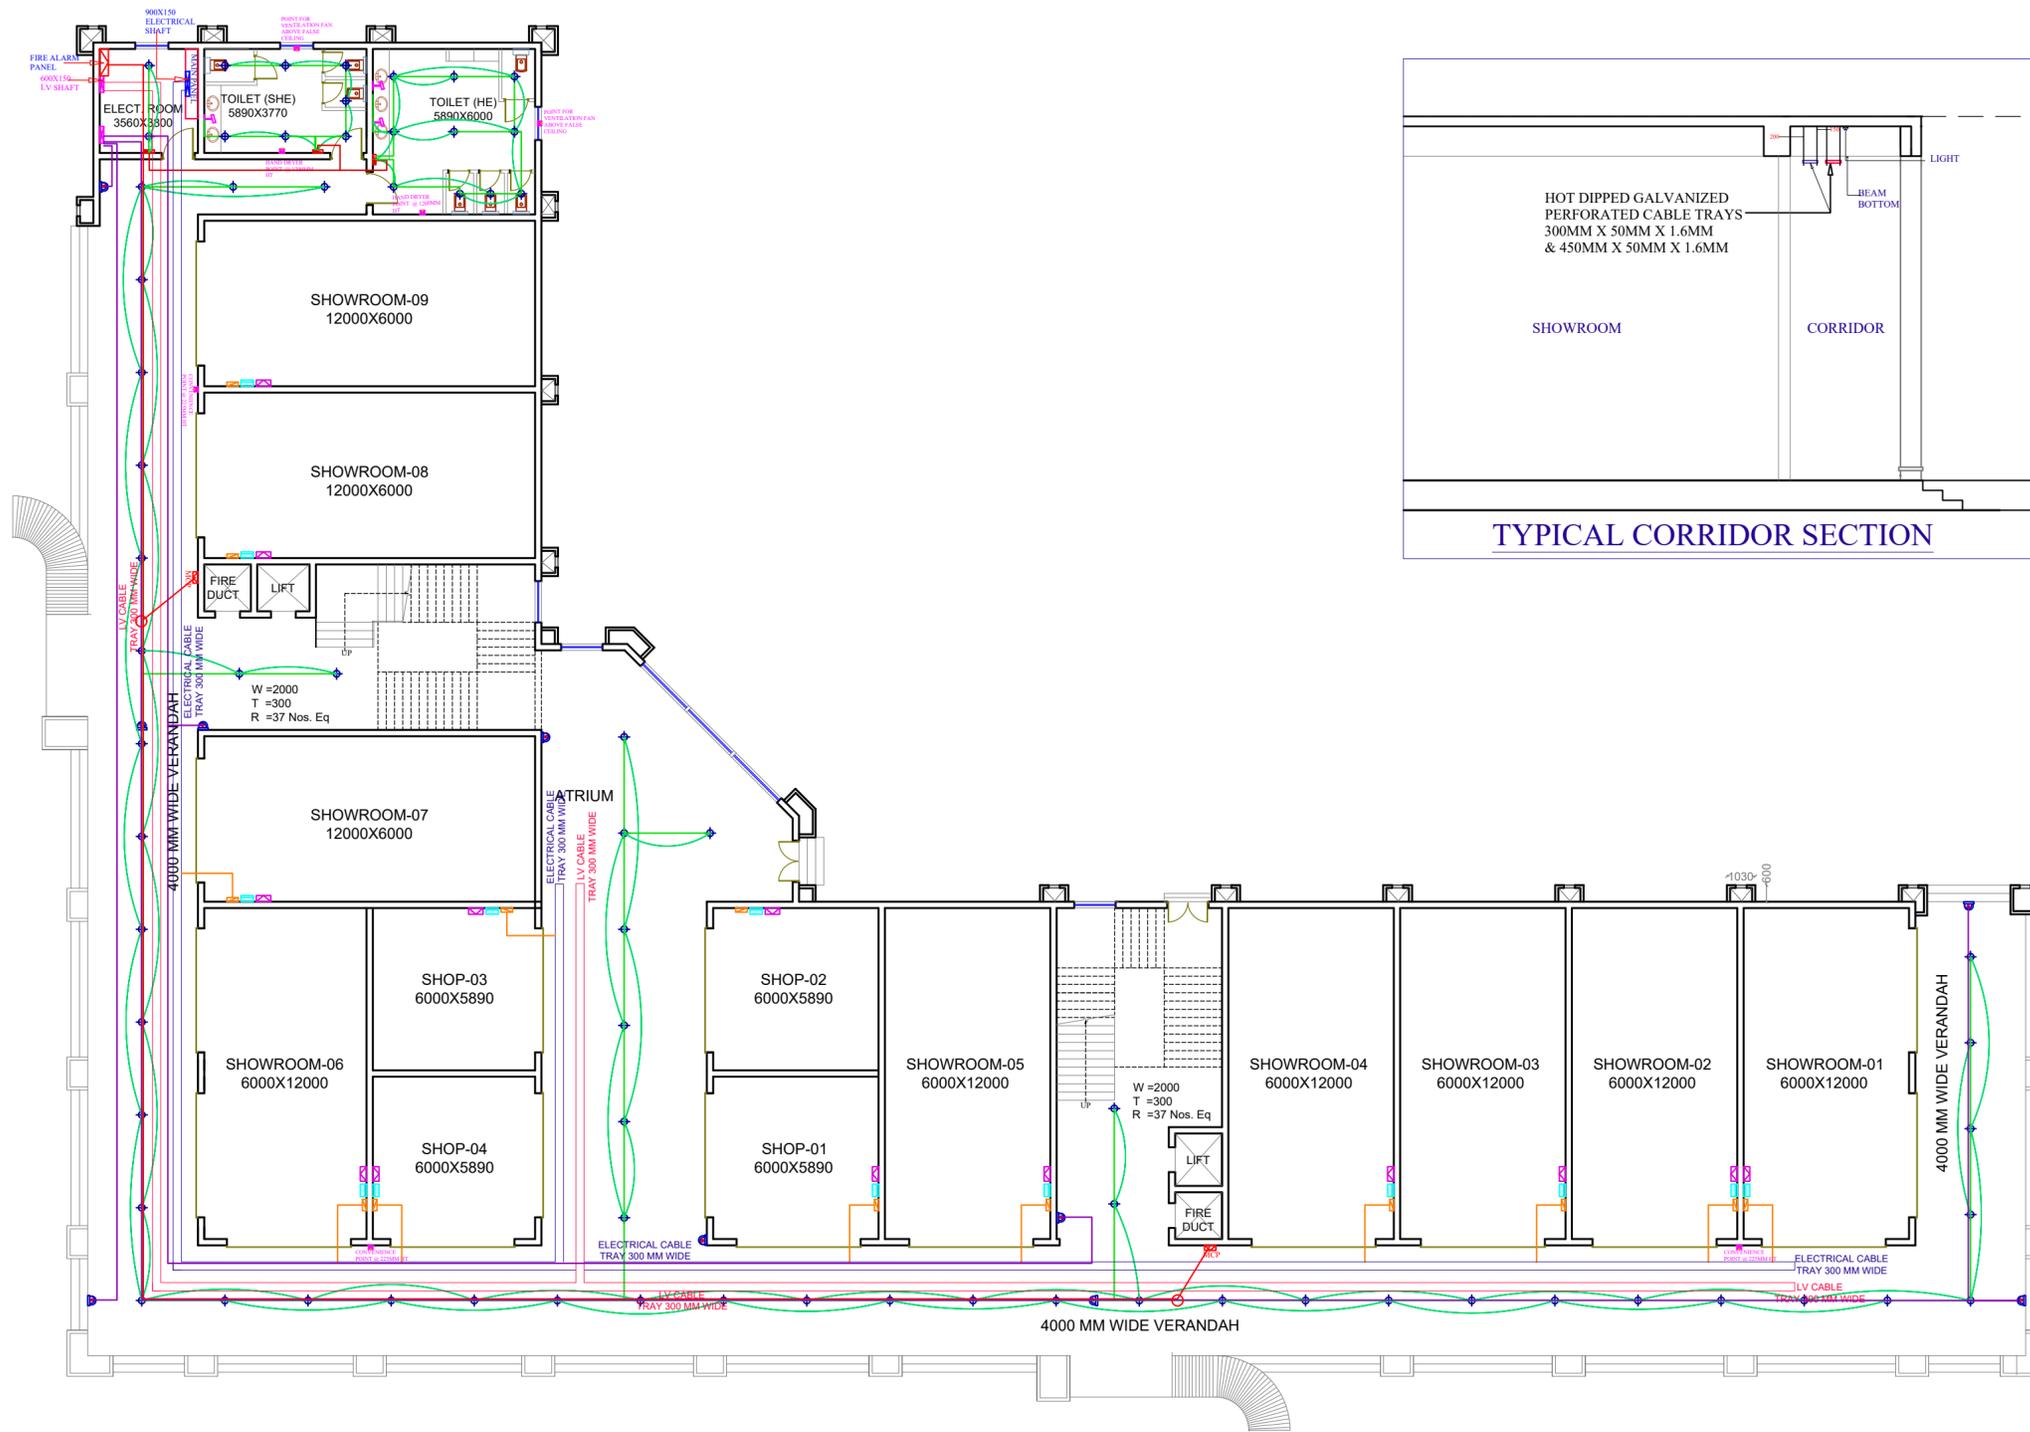

S.NO.	SYMBOL	ITEM	HEIGHT
1.		SWITCH BOARD WITH 6AMP. PLUG	3'-6" BOS
2.		HOOTER	CEILING
3.		16AMP POWER.P. (1000W)	As shown
4.		CEILING LIGHT (12W)	CEILING
5.		MANUAL CALL POINT	4'-0"
6.		MIRROR LIGHT (7W)	As shown
7.		CCTV CAMERA	8'-3"
8.		SMOKE DETECTOR	CEILING
9.		DATA SWITCH	5'-6"
10.		TELEPHONE TAG BOX	5'-6"
11.		L&P DB	5'-6"

	POINT WIRING ONE WAY 3 X 1.5 SQ. MM COPPER WIRE.
	Ø25MM PVC CIRCUIT CONDUIT
	Ø40MM PVC DB CONDUIT
	FIRE ALARM CABLE
	Ø25MM PVC POINT CONDUIT
	Ø25MM PVC CCTV CONDUIT
	ELECTRICAL CABLE TRAY
	LV CABLE TRAY

BUILDING PLAN FOR COMMERCIAL COMPLEX (BLOCK-C) AT SECTOR-5, RAMGANGA NAGAR SCHEME, BAREILLY

GROUND FLOOR COORDINATED ELECTRICAL & LV PLAN


BAREILLY DEVELOPMENT AUTHORITY

SCALE N.T.S. SHEET

NORTH

Ar. Sumit Agarwal
CA/99/24025

D./MAN	J.E. PLAN.	A.E. PLAN.	J.E. CONS.	A.E. CONS.
E.E.	C.T.P.	SEC.	V.C.	

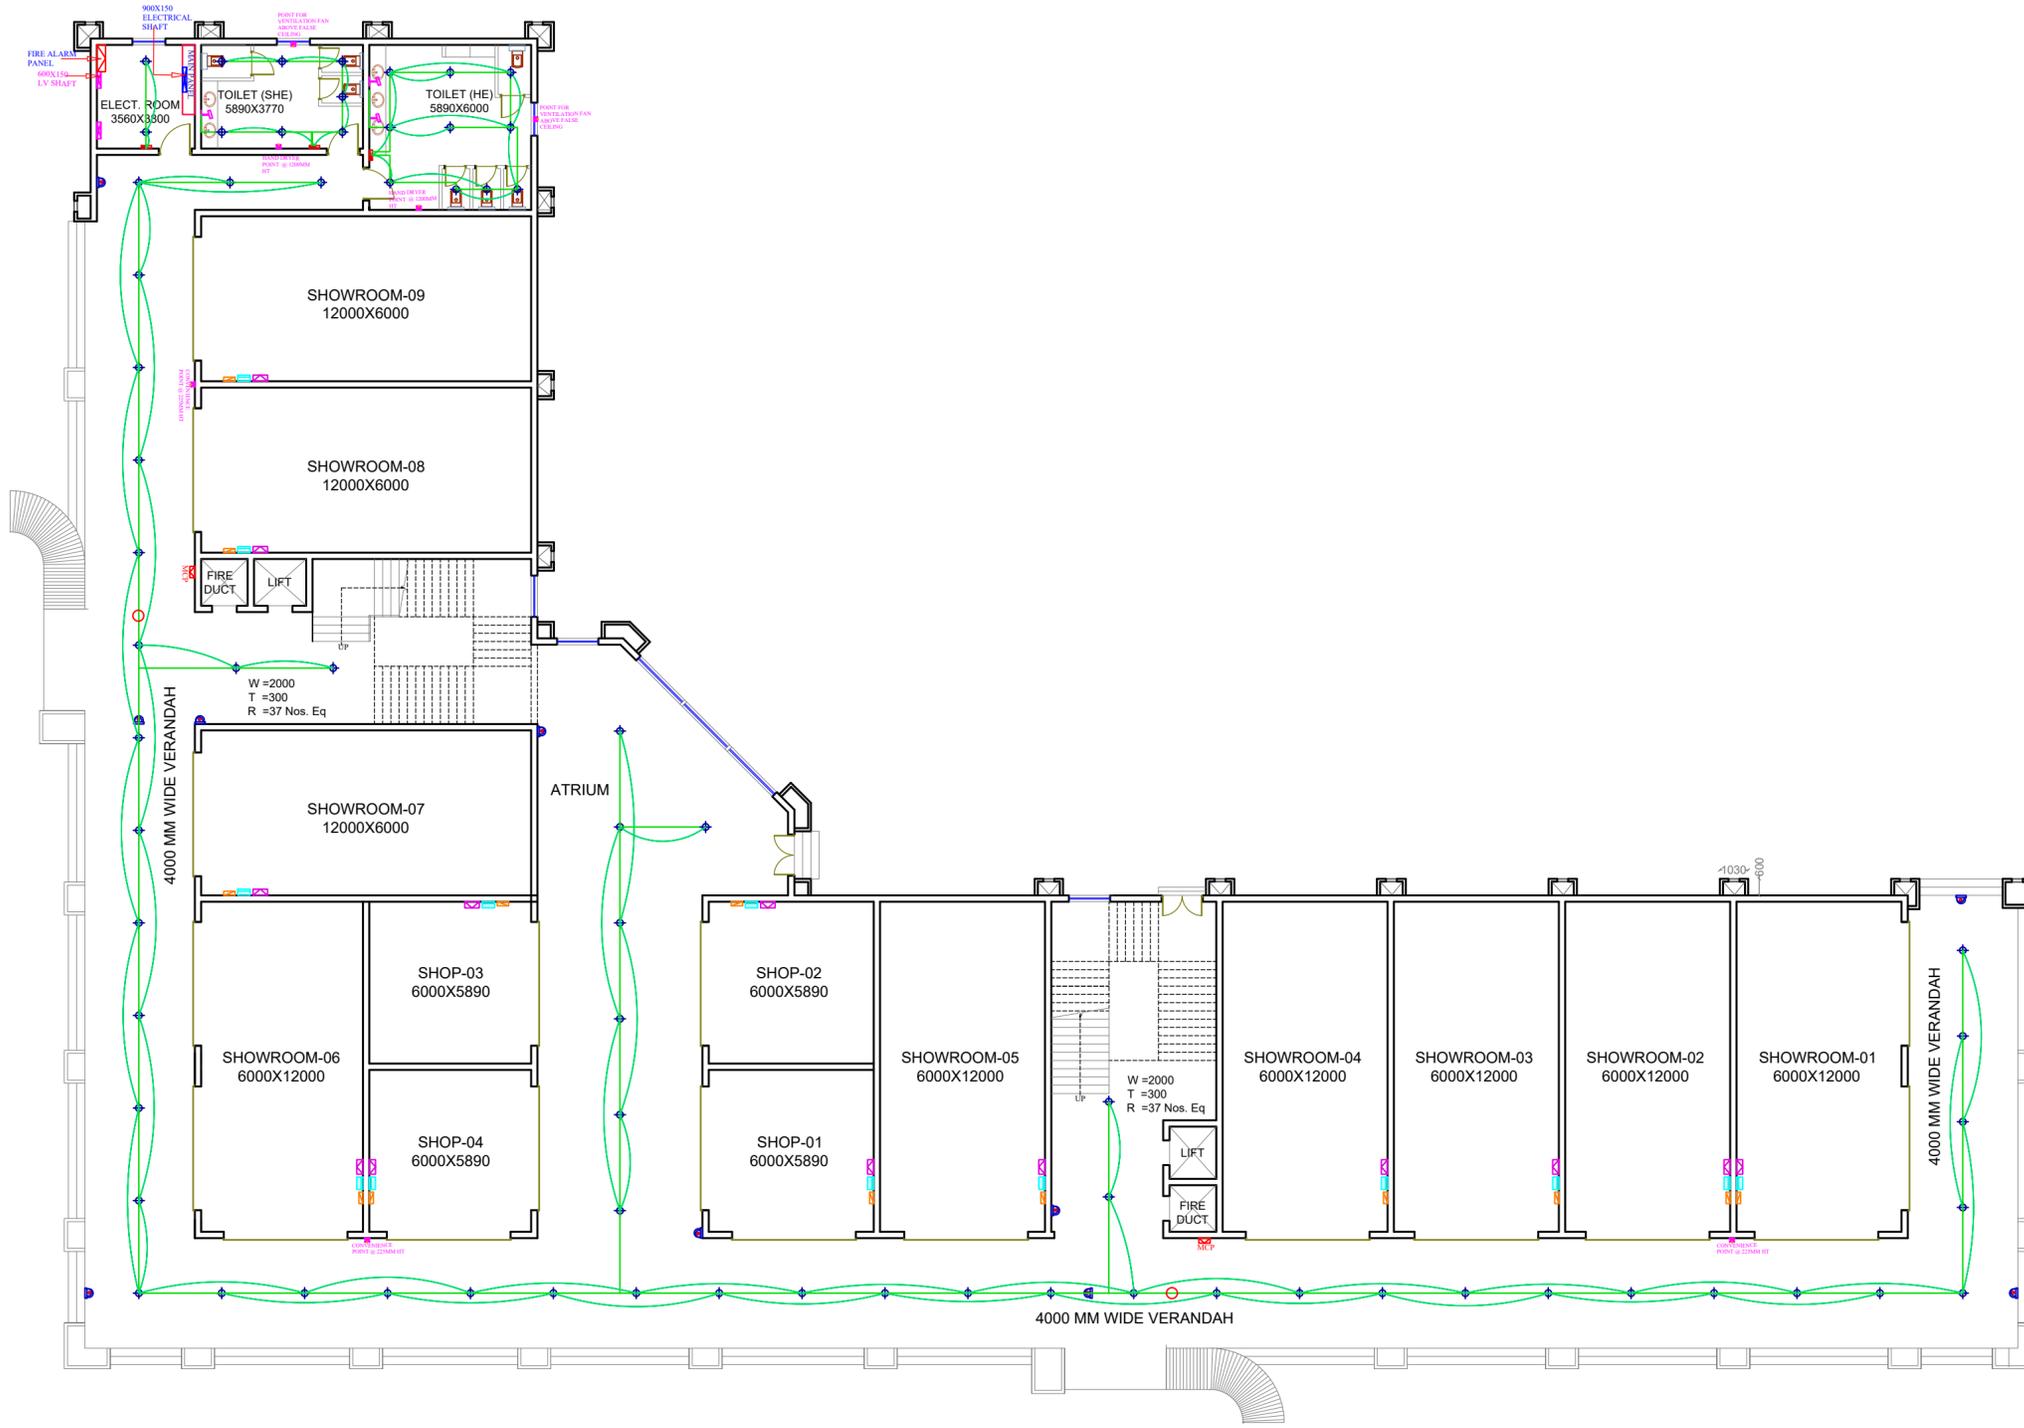

S.NO.	SYMBOL	ITEM	HEIGHT
1.		SWITCH BOARD WITH 6AMP. PLUG	3'-6" BOS
2.		HOOTER	CEILING
3.		16AMP POWER.P. (1000W)	As shown
4.		CEILING LIGHT (12W)	CEILING
5.		MANUAL CALL POINT	4'-0"
6.		MIRROR LIGHT (7W)	As shown
7.		CCTV CAMERA	8'-3"
8.		SMOKE DETECTOR	CEILING
9.		DATA SWITCH	5'-6"
10.		TELEPHONE TAG BOX	5'-6"
11.		L&P DB	5'-6"

	POINT WIRING ONE WAY 3 X 1.5 SQ. MM COPPER WIRE.
	Ø25MM PVC CIRCUIT CONDUIT
	Ø40MM PVC DB CONDUIT
	FIRE ALARM CABLE
	Ø25MM PVC POINT CONDUIT
	Ø25MM PVC CCTV CONDUIT
	ELECTRICAL CABLE TRAY
	LV CABLE TRAY

BUILDING PLAN FOR COMMERCIAL COMPLEX (BLOCK-C) AT SECTOR-5, RAMGANGA NAGAR SCHEME, BAREILLY

GROUND FLOOR WIRING PLAN

BAREILLY DEVELOPMENT AUTHORITY

SCALE N.T.S.	SHEET
------------------------	--------------

NORTH

Ar. Sumit Agarwal
CA/99/24025

D./MAN	J.E. PLAN.	A.E. PLAN.	J.E. CONS.	A.E. CONS.
E.E.	C.T.P.	SEC.	V.C.	