


24 M WIDE ROAD

243500 ENTRY/EXIT TO SITE

OTHERS PROPERTY

OTHERS PROPERTY

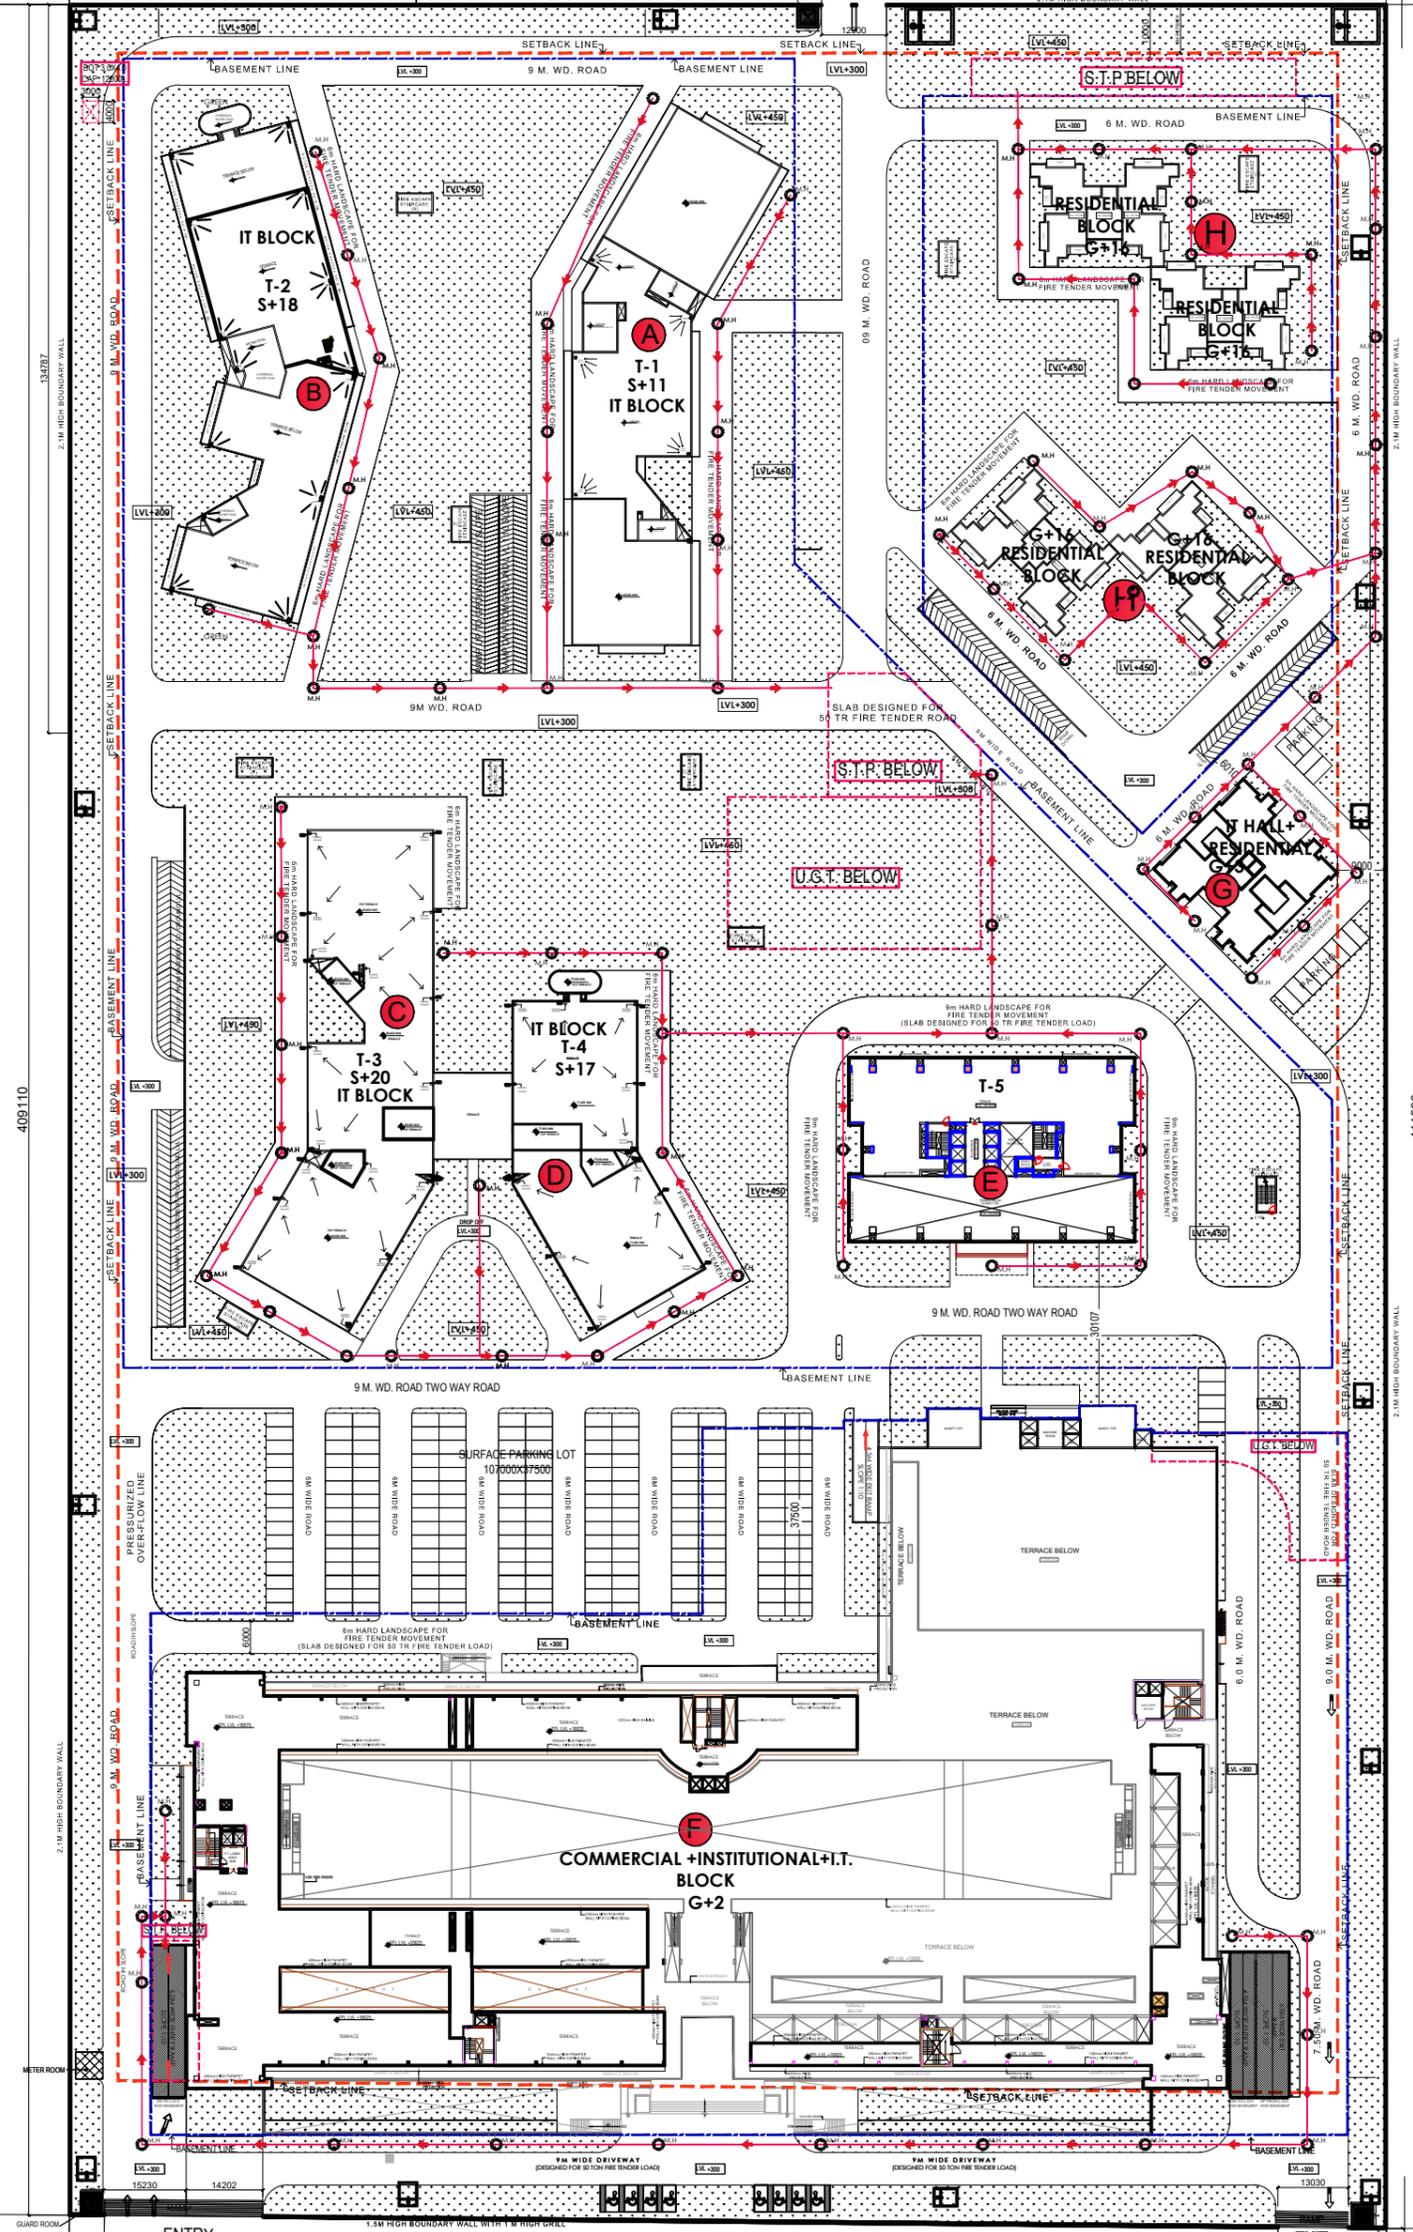

30 M WIDE ROAD

GREEN BELT

30M WIDE ROAD

LEGEND

	INSPECTION CHAMBER
	1500 RCC STORM WATER PIPE
	SEWER MANHOLE
	300 DIA SEWAGE PIPE LINE
	RAIN WATER HARVESTING PIT 4X3M (TYPICAL)
	100mm DIA D.I. WS PIPE
	RECYCLE WATER LINE FOR FLUSHING AND GARDENING

PROJECT  
**PROPOSED DEVELOPMENT FOR PLOT MEASURING 24.715 ACRES IN SECTOR-TECH ZONE -4, PLOT NO.-17 GREATER NOIDA. BEING DEVELOPED BY- M/s. S.P. SAI IT PVT. LTD.**

REVISION  
 R0

SCALE  
 1:600@A1 SIZE



DRAWING NO.  
 BSP/SITE-05

OWNER'S SIGNATURE

ARCHITECT'S SIGNATURE

DRAWING TITLE  
 SCHEMATIC SEWERAGE LAYOUT

BUILDING TITLE

DATE  
 19-12-2023