

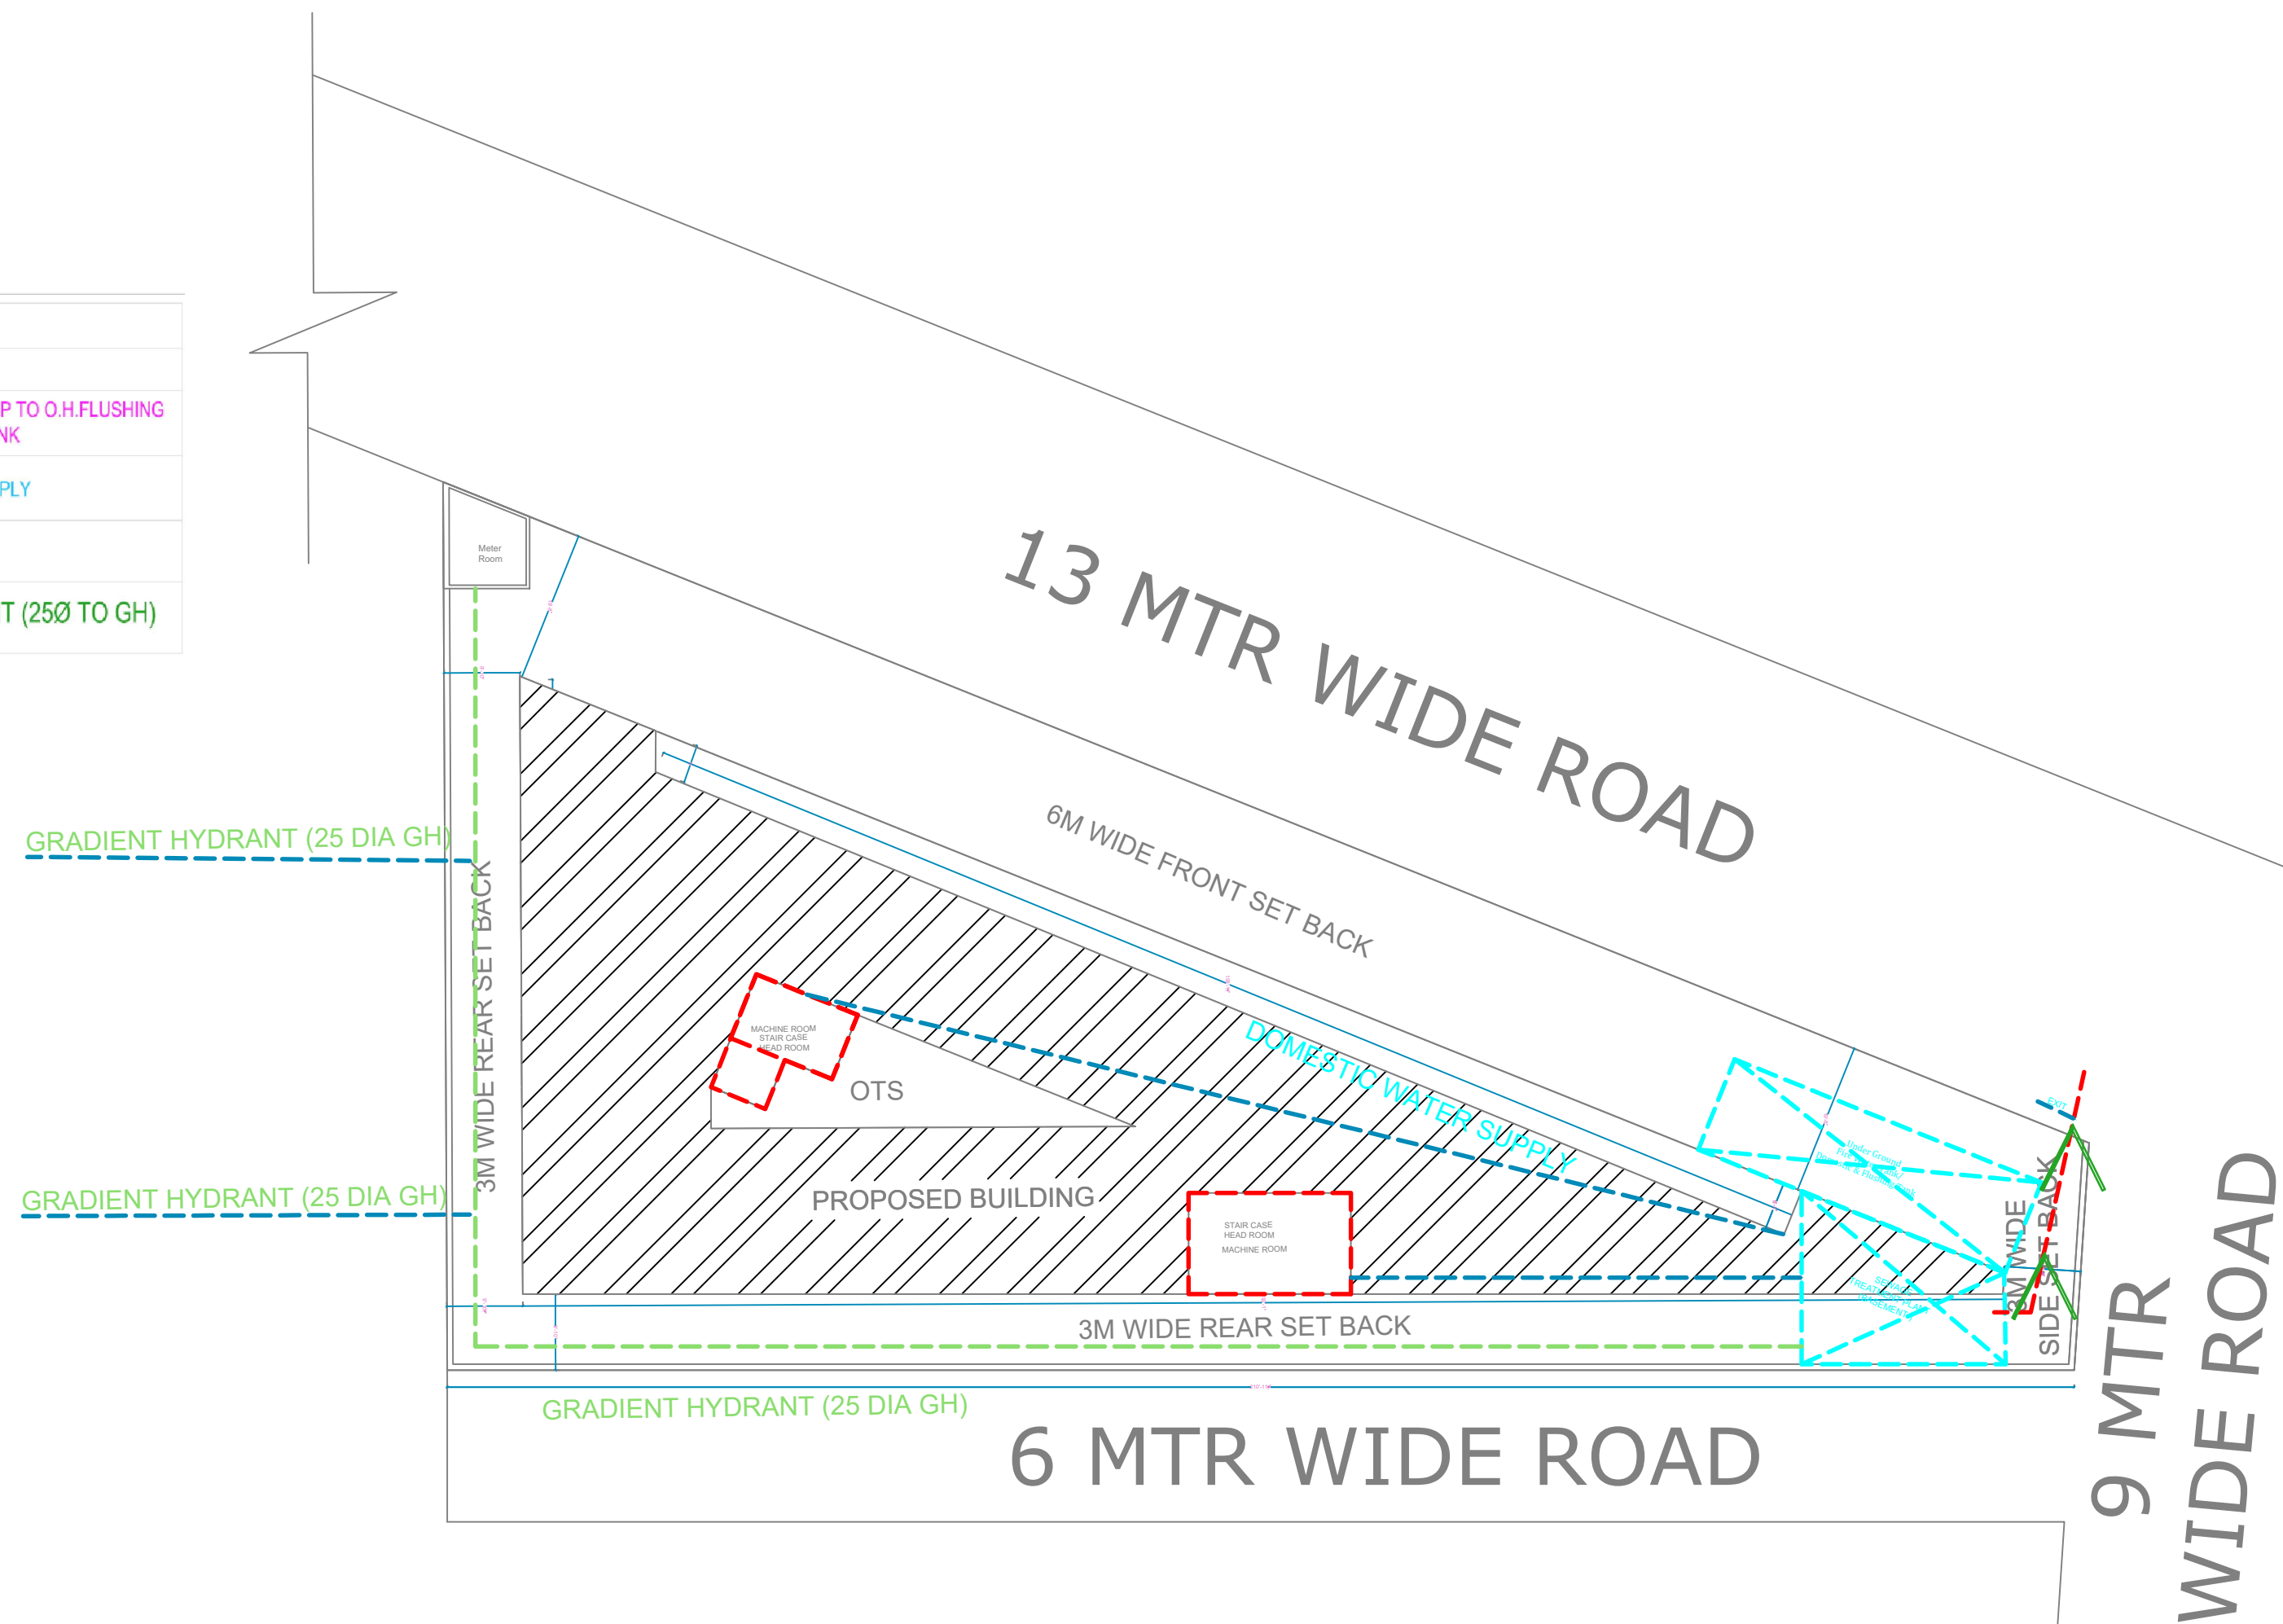


LEGEND	
SYMBOL	DESCRIPTION
	TREATED WATER FROM S.T.P TO O.H.FLUSHING WATER TANK
	DOMESTIC WATER SUPPLY
	WATER INLET
	GARDENT HYDRANT (25Ø TO GH)

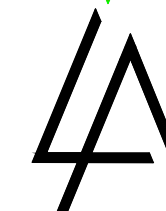

PROJECT

CLIENT

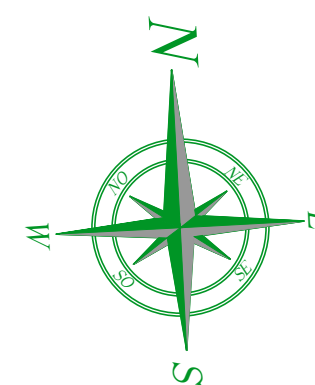

Devshilpi Architects LLP.

1134 11TH FLOOR GAUR CITY MALL NOIDA EXTENSION

Architecture
Management
Planning
Interior
Landscape

F: +91 8130373631
E: devshilpiarchitects@gmail.com