



Schedule Civil & Mechanical	Remarks
PSF	Pressure Sand Filter
ACF	Activated Carbon Filter
FFP	Filter Feed Pump
SP	Screw Pump
TWT	Treated Water Tank
CWT	Clear Water Tank
SHT	Sludge Holding Tank
A/B	Air Blower
D/P	Distribution Pump
	RCC Wall
	Brick Wall
	Drain Line
	WalkWay

Detail of RCC Tanks	Tank Size with free board
SCHREEN CHAMBER	1.2X1.3X.9m
GREASE TRAP	1.2X1.5X.9m
Equalization Tank (EQT.)	1.5x3x3m
AERATION TANK	3.4 X3x3 m
Clear Water Tank (CWT)	1.5x2x3 m
C.C. TANK	1.5x2x3 m
Sludge Holding Tank (SHT)	1.5x2x3 m
Treated Water Tank (TWT)	3x3x3 m
Sump Pit Covered with MS. checkered Plate	1x1x1m

List of Civil Tanks for STP

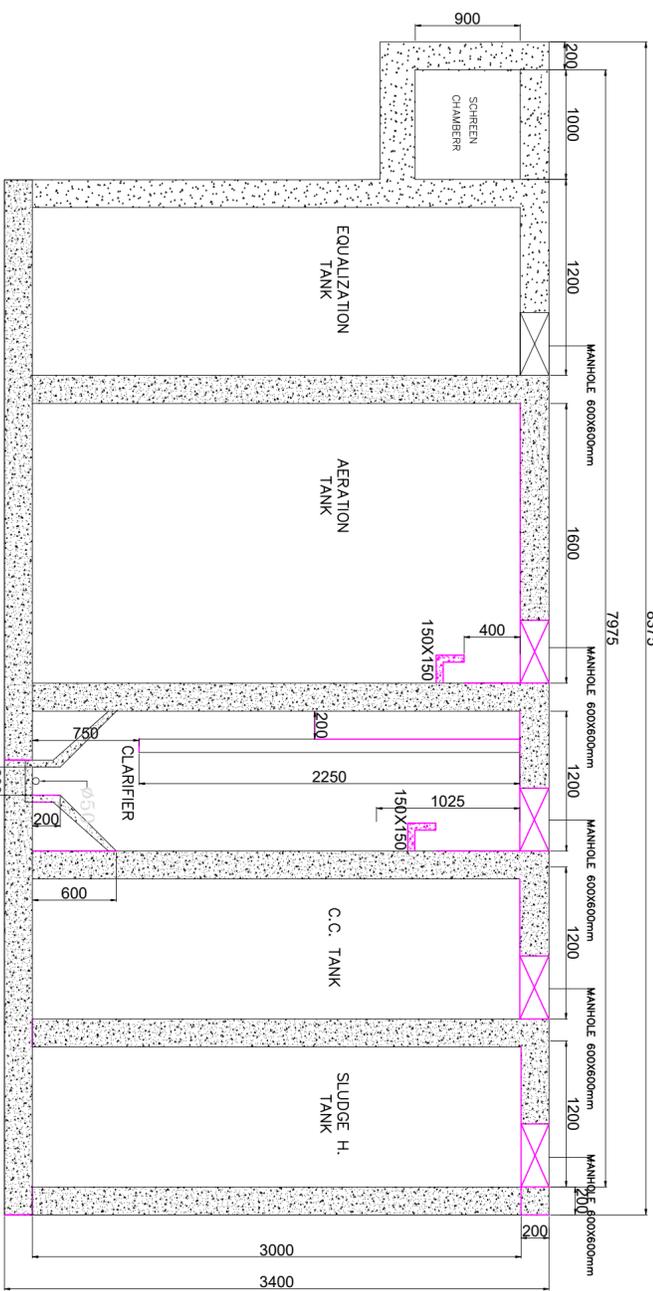


SECTION A-A

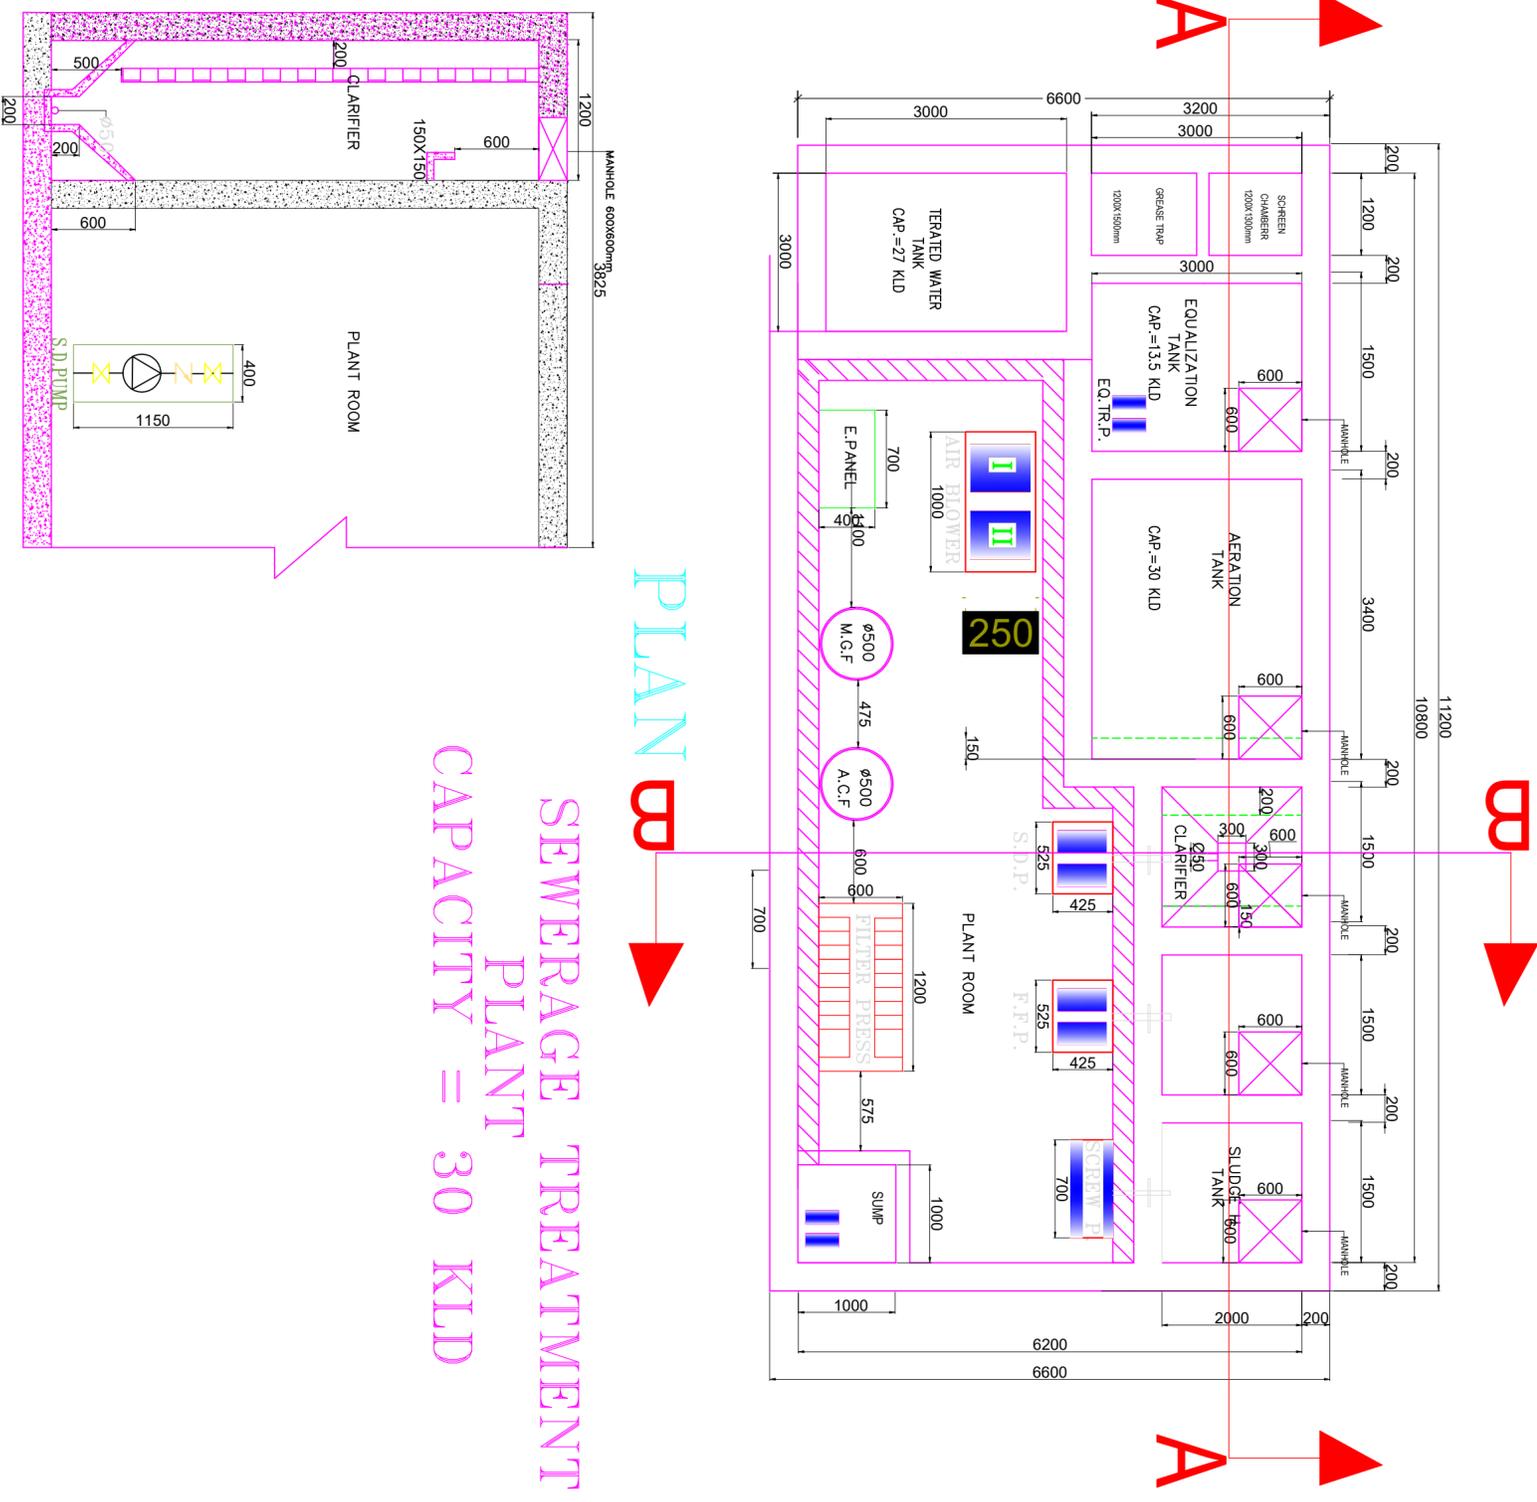

PLAN

SEWERAGE TREATMENT PLANT
CAPACITY = 30 KLD

SECTION B-B

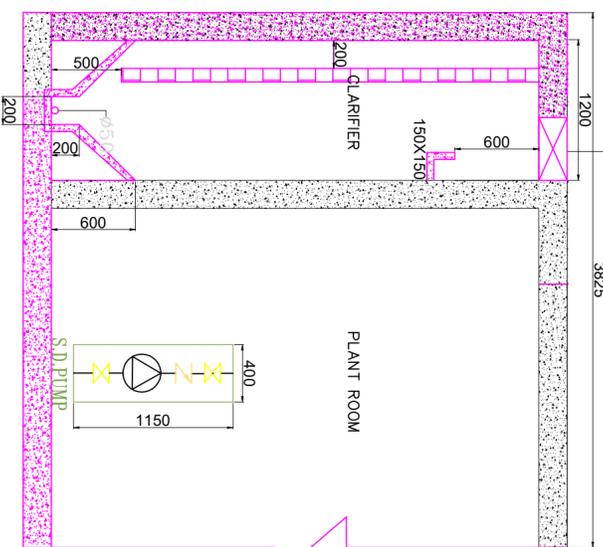

PROJECT TITLE

PROPOSED SHOPPING MALL AT
BABATPUR

DRAWING TITLE
PLUMBING DRAWING
SEWERAGE TREATMENT PLANT

THIS DRAWING IS THE PROPERTY OF DHIRAJ KAPOOR AND ASSOCIATES AND IS NOT TO BE COPIED / USED / REPRODUCED WITHOUT THEIR WRITTEN PERMISSION.

NOTE

ALL DIMENSIONS ARE IN FEET AND INCHES

DATE	09/03/2025
SCALE	N.T.S.
DRAWN BY	MANOJ
CHECKED BY	D.P.S.Rawat
DRG.NO.	PL-STP-01

CONSULTANTS:-
PDS CONSULTANTS

SIGNATURE

DHIRAJ KAPOOR & ASSOCIATES

MOB. # 9935687000 & 9935328000

OFFICE PH NO. 0542-2220498

EMAIL ID- dhirajkapoorassociates@gmail.com