


General Notes

1. THIS DRAWING IS ONLY FOR PRESENTATION PURPOSE.
2. THIS DRAWING AND DESIGN IS CREATED BY AVIGHNA STUDIO. NO PORTION MAY BE USED OR REPRODUCED WITHOUT THEIR WRITTEN PERMISSION.
3. ARCHITECT MUST BE INFORMED OF ANY ADDITIONAL INFORMATION REQUIRED OR IN CASE OF ANY DISCREPANCY.
4. THIS DRAWING IS TO BE READ IN CONJUNCTION WITH THE DESIGNERS SPECIFICATIONS AND CONDITIONS OF CONTRACT.
5. ALL DIMENSIONS ARE IN METERS
6. ALL DIMENSIONS ARE TO BE READ NOT SCALED.

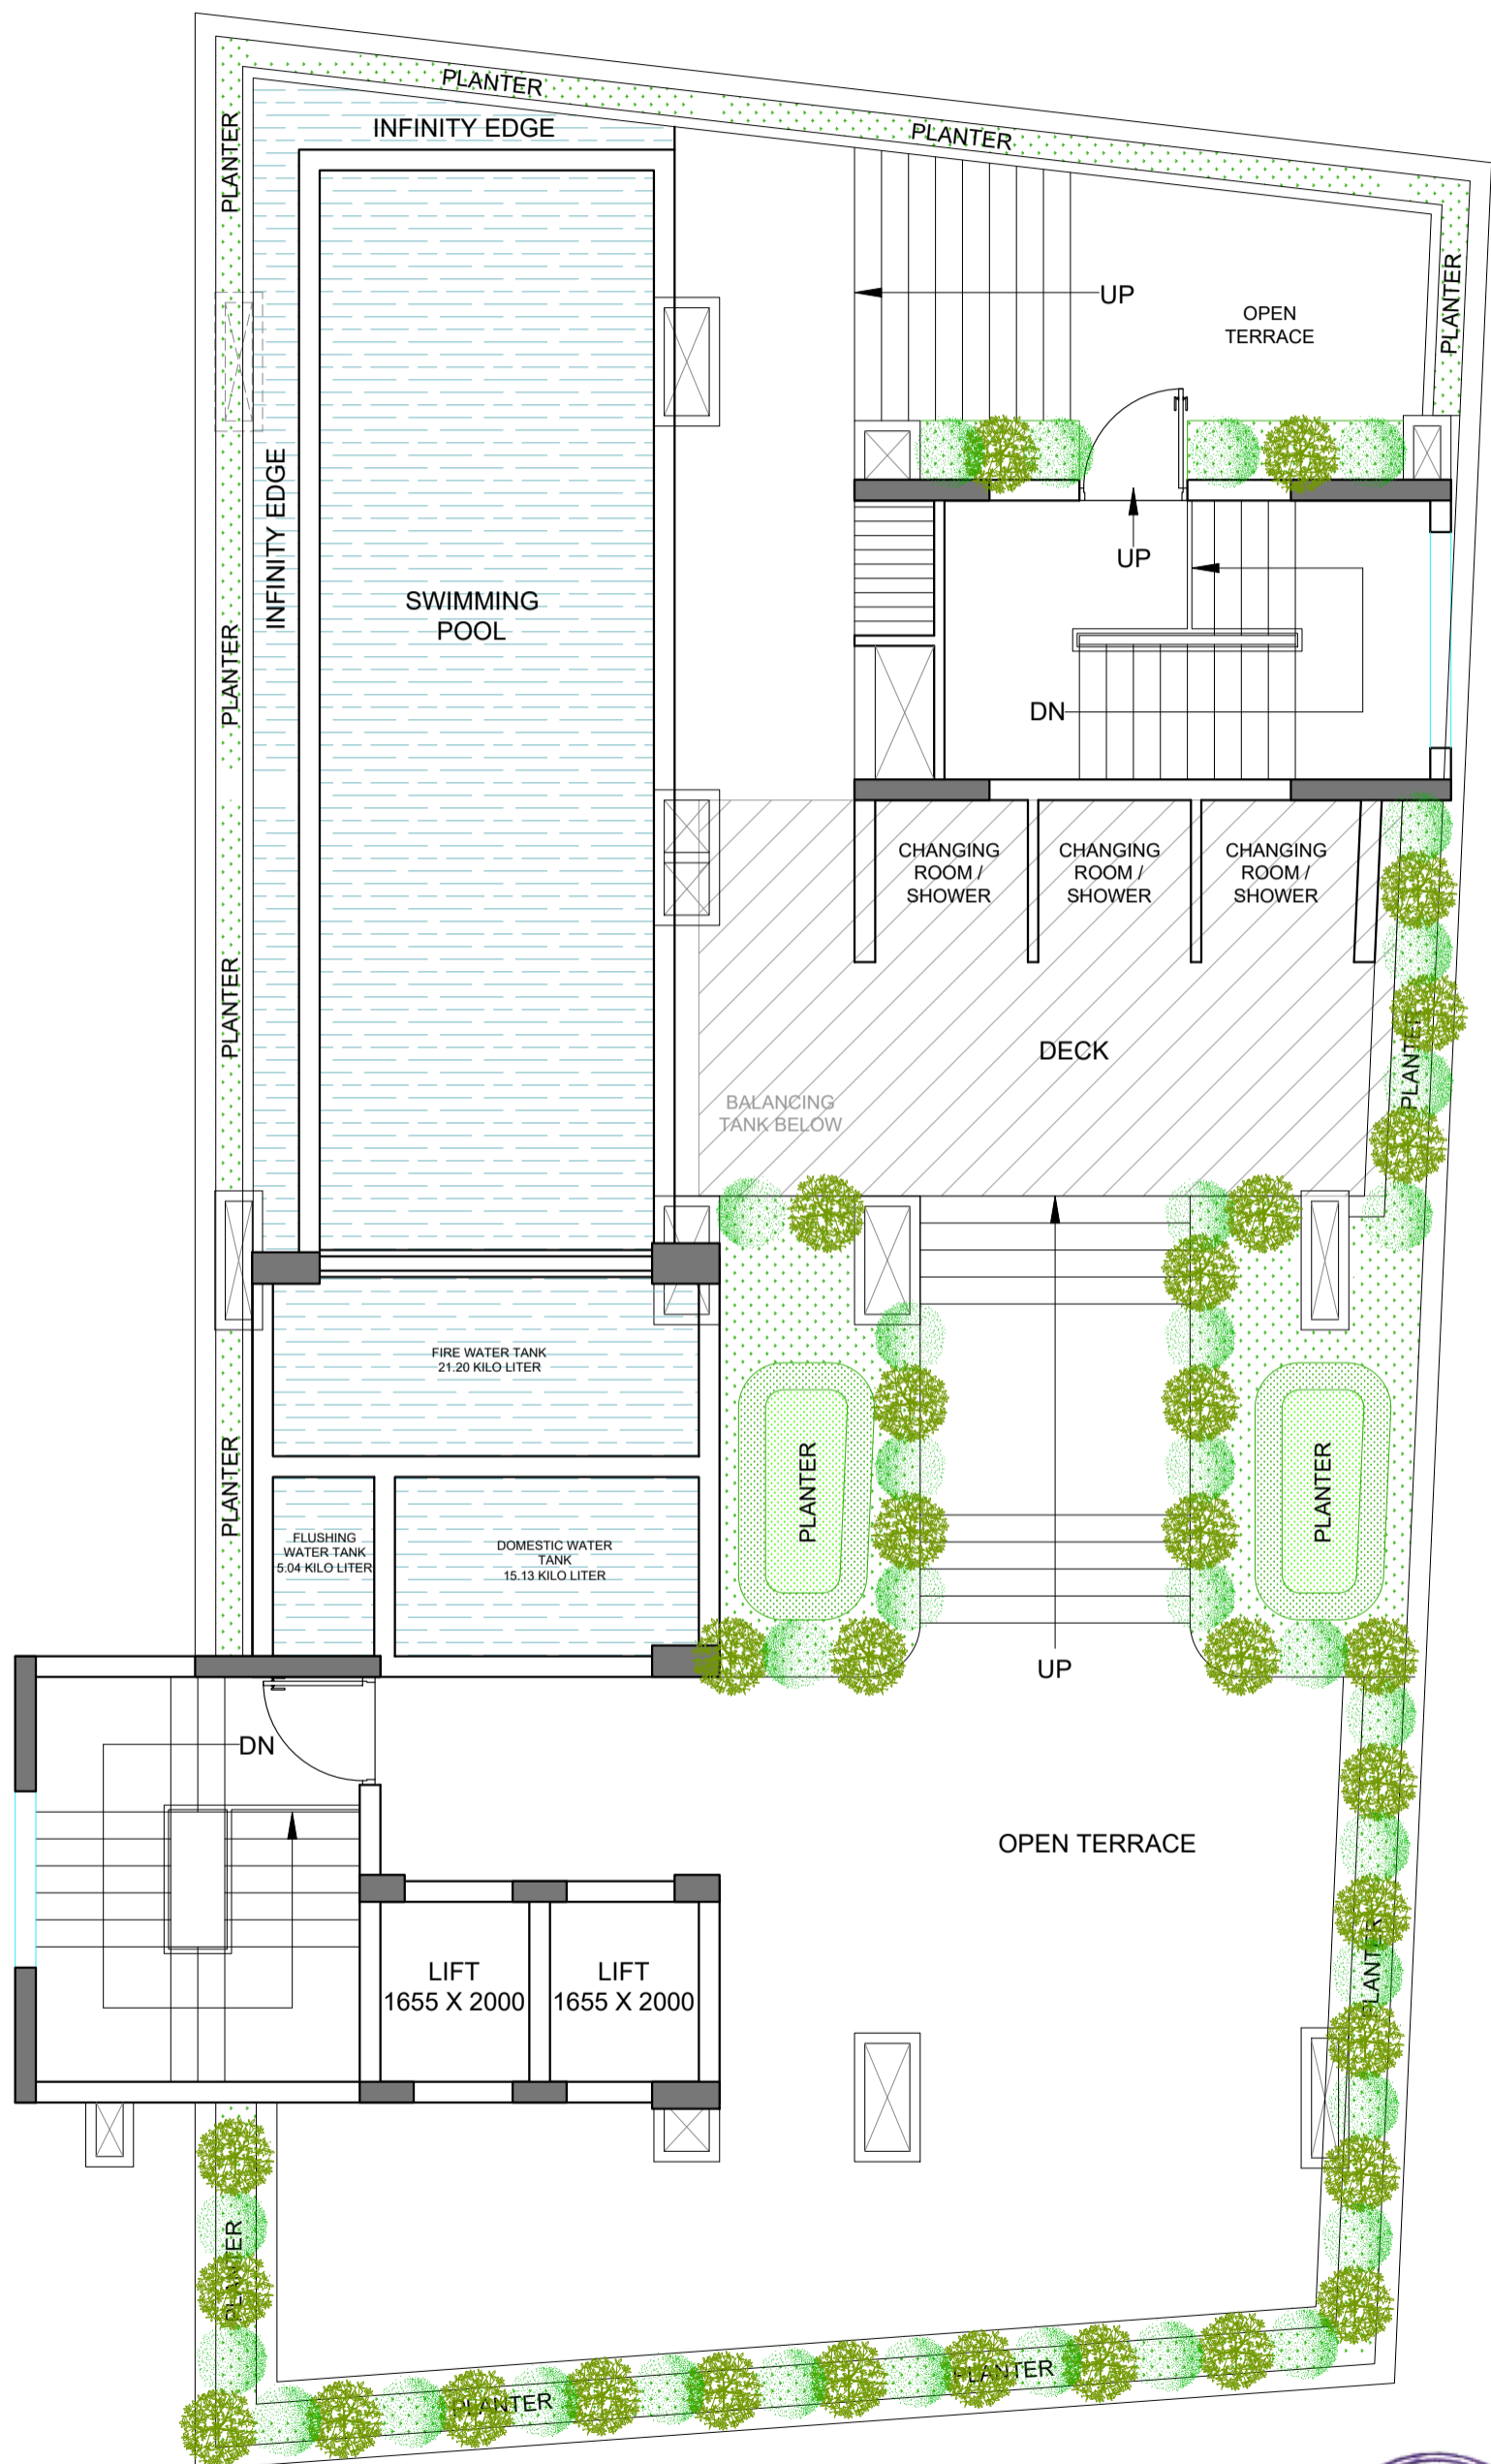

Khalid


PROJECT-
PROPOSED STUDIO APARTMENT

CLIENT-
CORAL GROUP

DESIGN TITLE-
TERRACE FLOOR (LANDSCAPE PLAN)

DRAWING NO.	SCALE: N.T.S.
-------------	------------------

DEALT BY - MEHUL	CHECKED BY - KUNAL KALRA
---------------------	-----------------------------

DATE: 25-01-2026	NORTH: 
---------------------	---

ARCHITECT-

avighna associates
ARCHITECTS, INTERIOR DESIGNERS & PLANNERS -
studio: 3rd floor block b office no 303, vinayak plaza, malldhiya, Varanasi
-221010, U.P.
phone: 964888895
email: projects@avighnastudio.com

