


This drawing is a "COPYRIGHT" contents of this drawing or part thereof may not be used or reproduced without the permission of the Architect



PROJECT:  
**PROPOSED GROUP HOUSING ON PLOT NO -5 IN VRINDAVAN INTEGRATED TOWNSHIP AT CHATIKARA ROAD , VRINDAVAN**

PARKING CALCULATION DETAILS			
S.No	PARKING LOT NO	Area of PARKING LOT (in Sq.Mtr)	NO OF PARKING PROVIDED
1	A	416.14	52 (26X2)
2	B	167.84	7
3	C	261.32	11
4	D	167.84	7
5	E	416.14	52 (26X2)

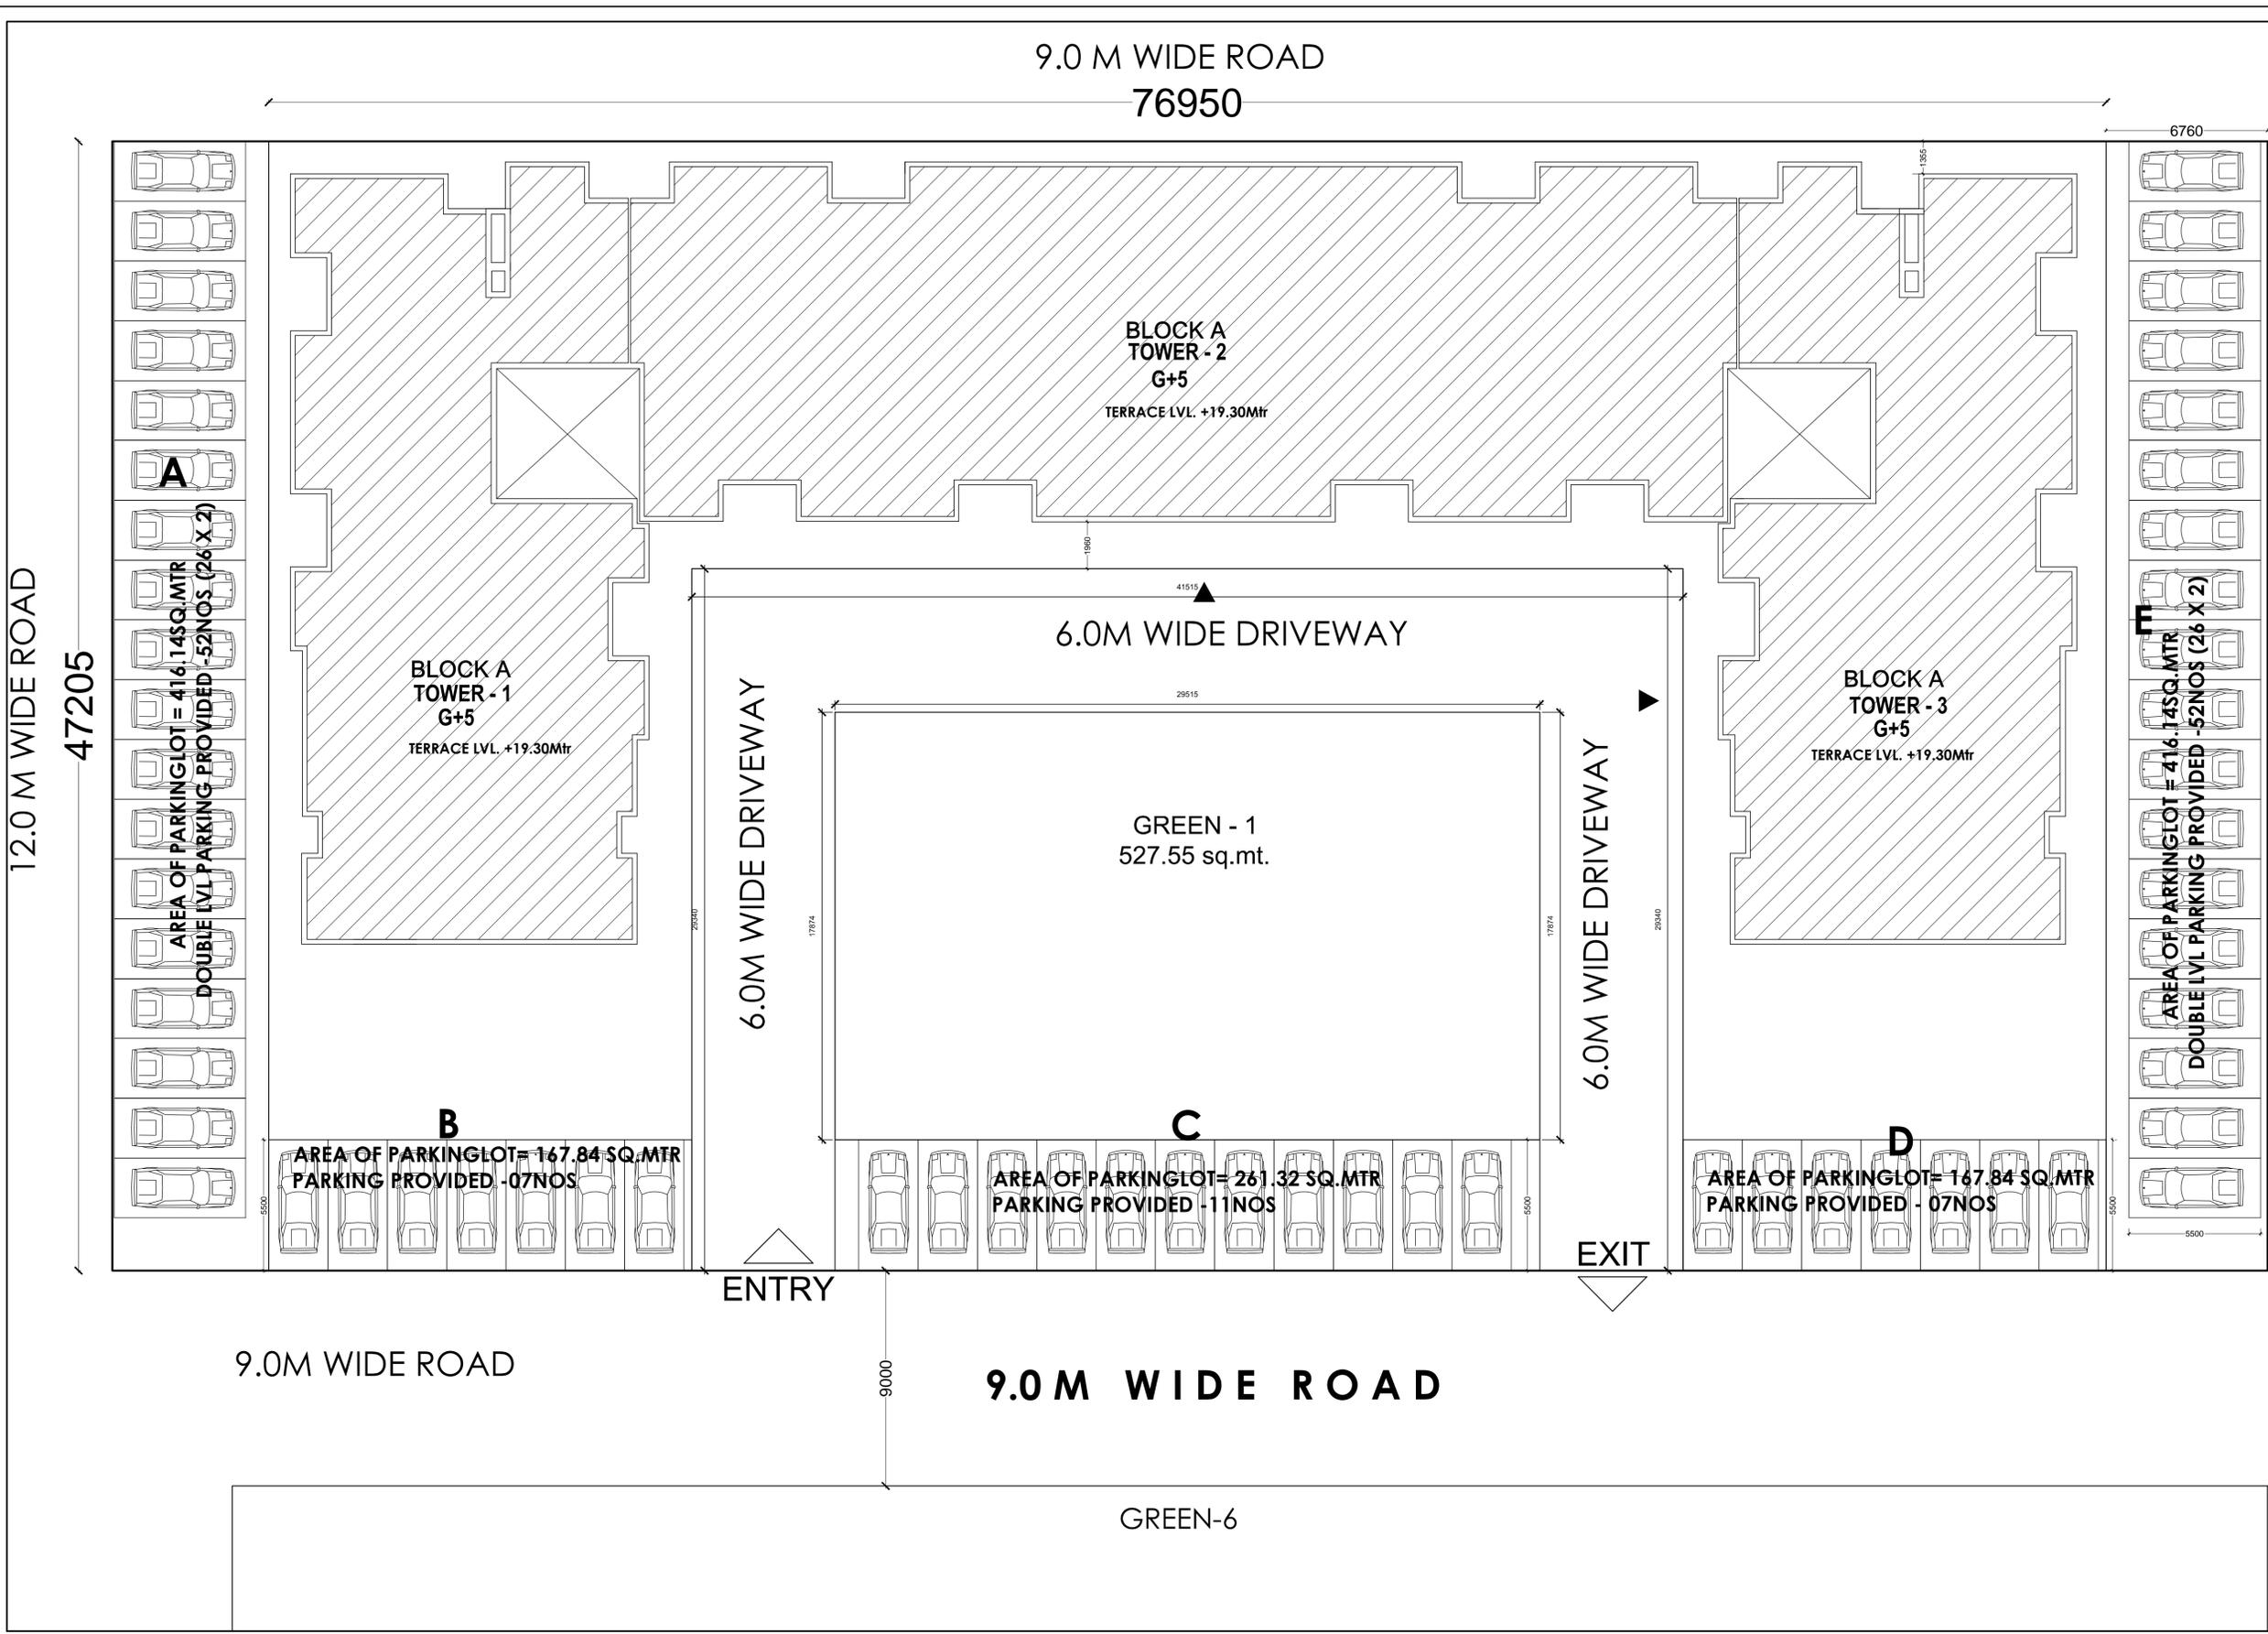

30.0 M WIDE ROAD

DRAWING TITLE  
**REVISED SUBMISSION DRAWING (PARKING PLAN)**

SCALE: 1:100      DATE: APRIL-2015

ARCHITECT

CLIENT/ OWNERS  
  
**OMAXE LTD.**  
 7, Local Shopping Centre, Kalkaji, New Delhi

ARCHITECT'S SIGNATURES      OWNER'S SIGNATURES

DRAWING NUMBER- INT./VR/GH-SB/05