


12.0 M WIDE ROAD
47205

PARKING LOT-A
DOUBLE LVL PARKING -52 NOS (26X2)

9.0 M WIDE ROAD
76950

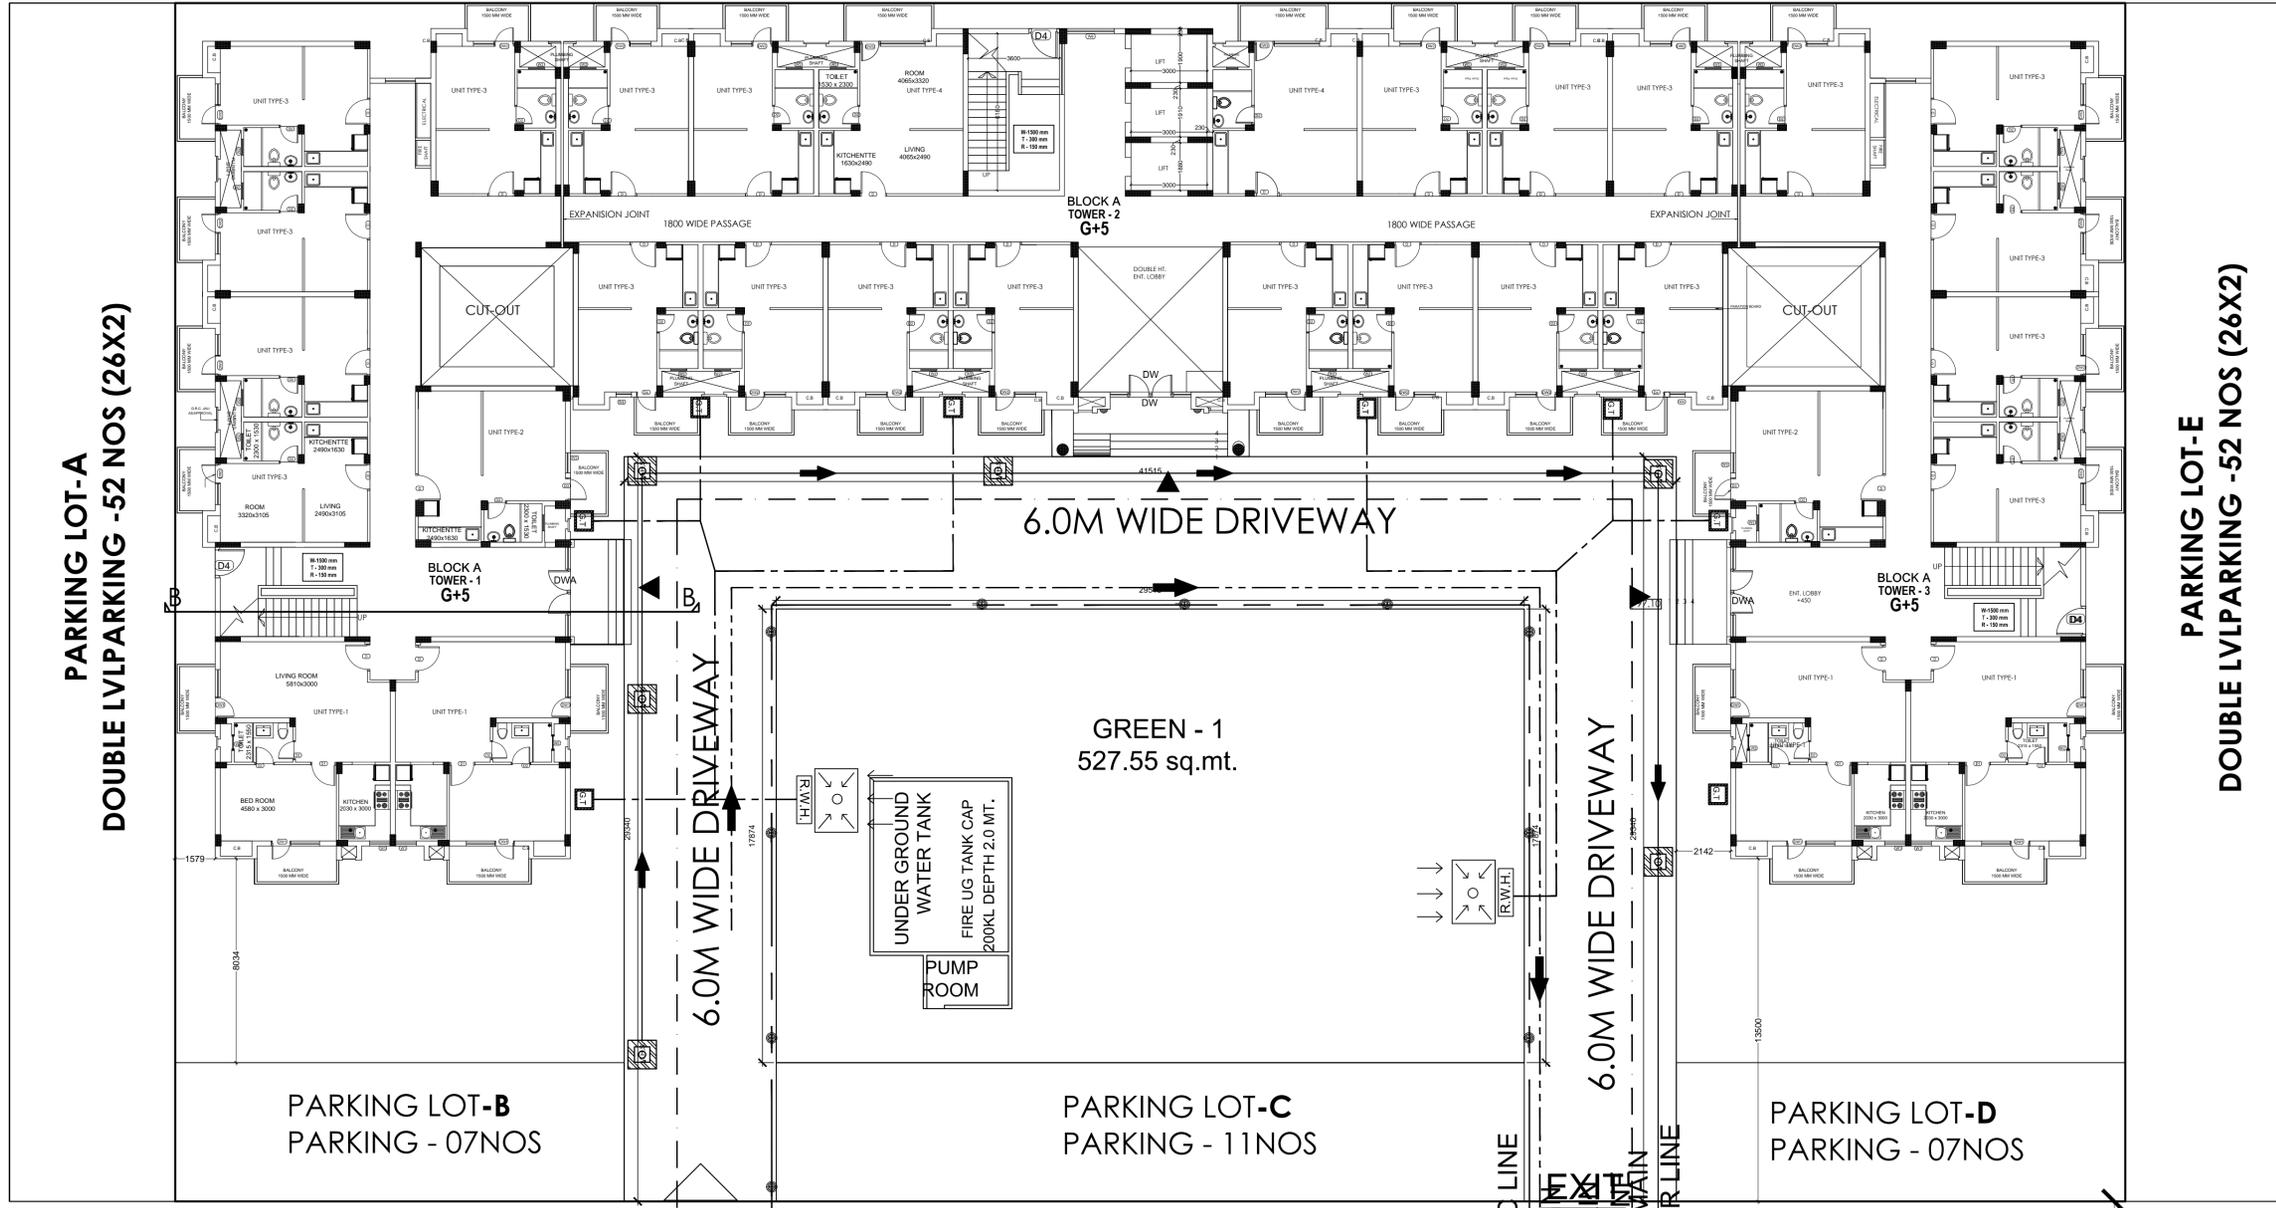

PARKING LOT-B
PARKING - 07NOS

PARKING LOT-C
PARKING - 11NOS

PARKING LOT-D
PARKING - 07NOS

9.0M WIDE ROAD

9.0M WIDE ROAD

GREEN-6

PARKING LOT-E
DOUBLE LVL PARKING -52 NOS (26X2)



30.0 M WIDE ROAD

TO MAIN ELECTRIC LINE
TO MAIN DRAIN
FROM MAIN
SUPPLY LINE
TO MAIN
SEWER LINE

This drawing is a "COPYRIGHT" contents of this drawing or part thereof may not be used or reproduced without the permission of the Architect



PROJECT:
PROPOSED GROUP HOUSING ON PLOT NO -5
IN VRINDAVAN INTEGRATED TOWNSHIP AT
CHATIKARA ROAD , VRINDAVAN

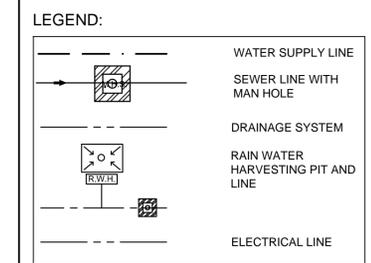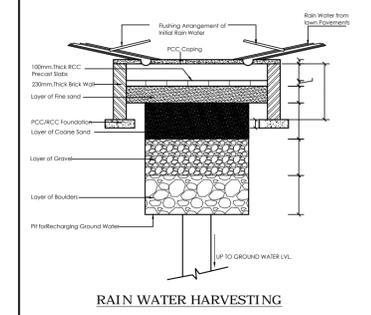

DRAWING TITLE
REVISED SUBMISSION DRAWING
(SERVICES PLAN)

SCALE: 1:100
DATE: APRIL-2015

ARCHITECT

CLIENT/ OWNERS
OMAXE
Turning dreams into reality
OMAXE LTD.
7, Local Shopping Centre,
Kalkaji, New Delhi

ARCHITECT'S SIGNATURES
OWNER'S SIGNATURES

DRAWING NUMBER- INT./VR/IGH-SB/06