




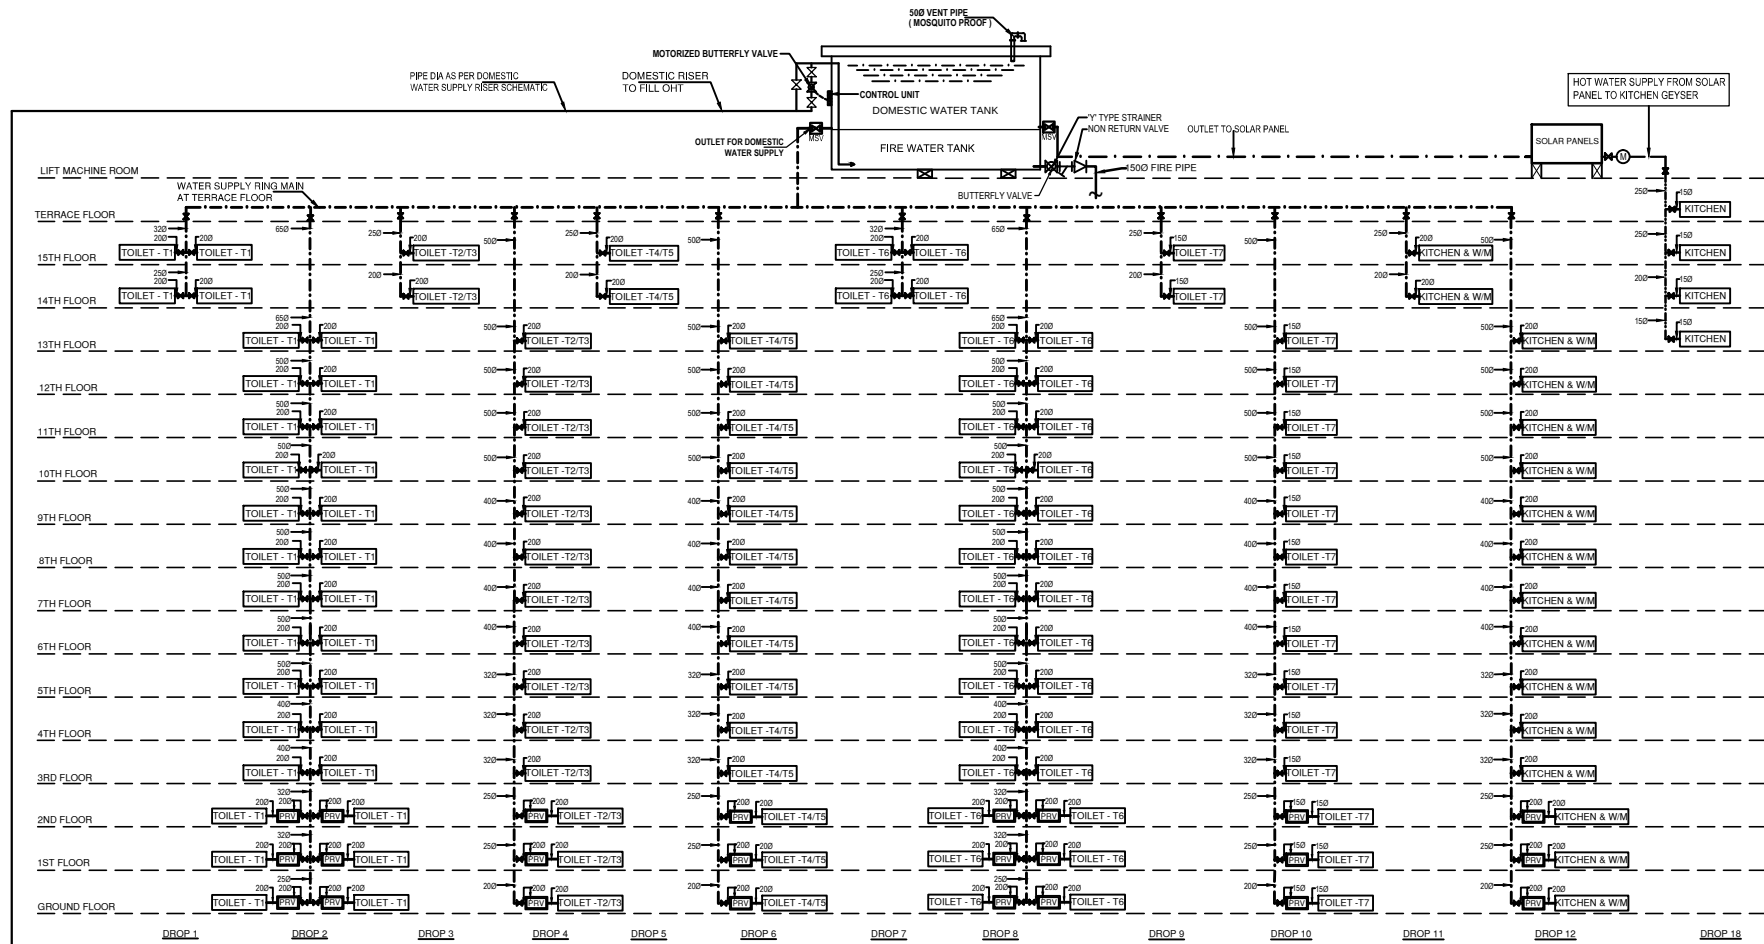


DETAIL OF DOMESTIC WATER SUPPLY DROPS

DETAIL OF SOLAR WATER SUPPLY DROPS

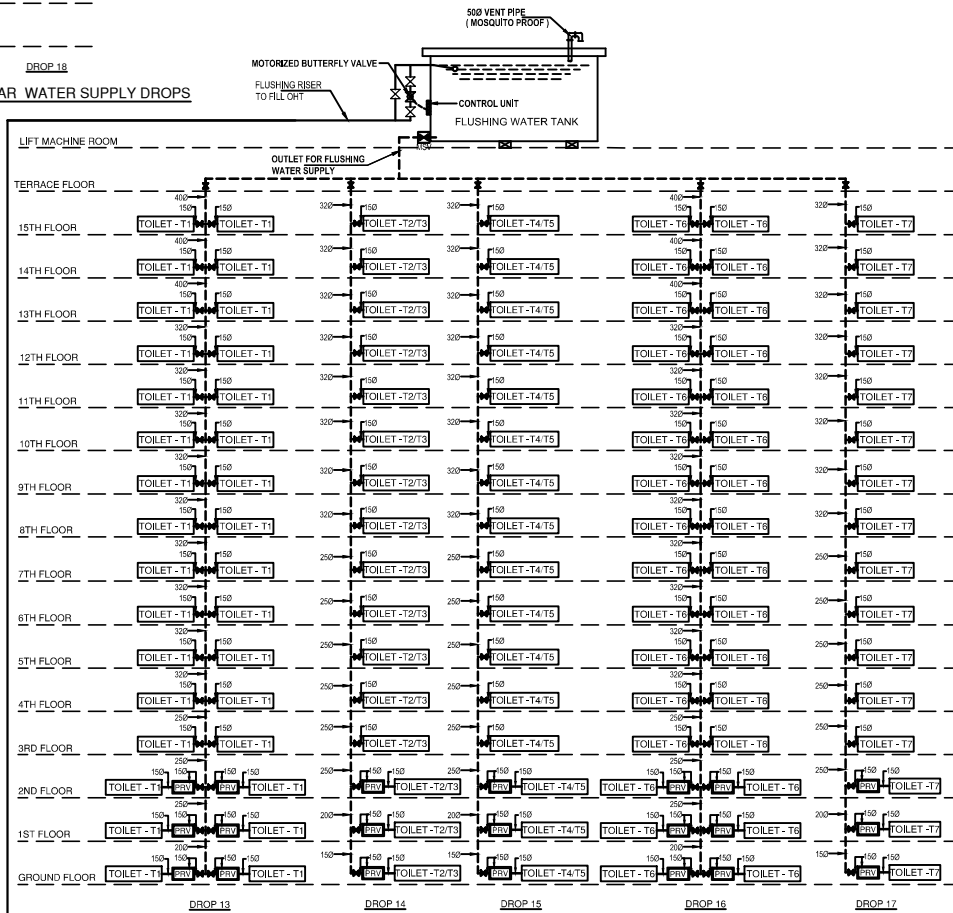

DETAIL OF FLUSHING WATER SUPPLY DROPS

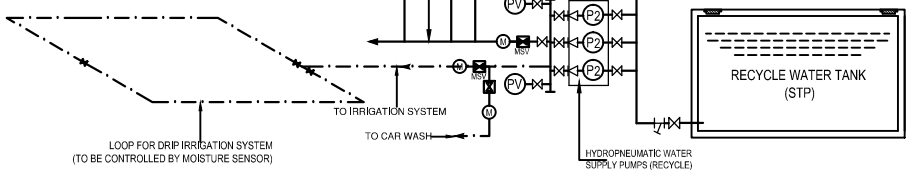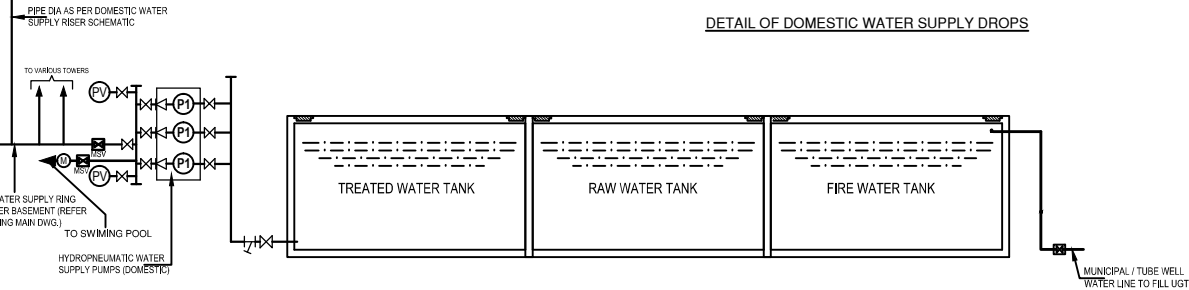

LEGEND : (Plumbing)

S. No.	SYMBOL	DESCRIPTION
1.	---	DOMESTIC WATER SUPPLY PIPE
2.	----	FLUSHING WATER SUPPLY PIPE
3.	---	SOLAR WATER SUPPLY PIPE
4.	⌞	BALL VALVE TYPE ISOLATING VALVE
5.	⌞	NON RETURN VALVE
6.	Y	Y TYPE STRAINER
7.	⌞	MAIN SHUT OFF VALVE
8.	M	WATER METER
9.	P R V	PRESSURE REDUCING VALVE

NOTES : (Plumbing)

1) MATERIAL SUGGESTED :-

- A) PUMP ROOM (INSIDE) - G.I. (Class C) BY TEFLON TAPE
- B) FOR BASEMENT & PUMP RISER - G.I. (CLASS B) BY TEFLON TAPE
- C) OVER HEAD TANK TO TERRACE LEVEL - G.I. (Class B) BY TEFLON TAPE
- D) FOR COLD WATER SUPPLY PIPE :-
 - a) FOR INSIDE TOILET - CPVC (SDR-11) WITH SOLVENT CEMENT JOINTS
 - b) FOR DUCT - UPVC SCH 80 PIPES WITH SCH 80 FITTINGS BY SOLVENT CEMENT JOINT
 - c) FOR TERRACE - UPVC SCH 80 PIPES WITH SCH 80 FITTINGS BY SOLVENT CEMENT JOINT
- E) FOR HOT WATER SUPPLY PIPE :-
 - a) FOR INSIDE TOILET - CPVC (SDR-11) WITH SOLVENT CEMENT JOINTS
 - b) FOR DUCT / TERRACE - CPVC (SDR-11) WITH SOLVENT CEMENT JOINTS
- F) FOR FIRE PIPE - MS (CLASS C) HEAVY DUTY BY WELDED JOINT.

R - 1	10/05/2017	PRV POSITION MODIFIED.
rev. no.	date	revision

project
**PROPOSED GARDENIA AT
PLOT NO-GH-8, SECTOR 75, NOIDA**

title
PLUMBING DRAWING (TOWER - C)

subtitle
WATER SUPPLY SYSTEM (2B + G + 15)

drawing released for
☐ APPROVAL ☐ SUBMISSION
☐ ADVANCE COPY ☒ CONSTRUCTION

drg. no. **GOLF CITY / GH - 8 / TOWER - C / P - 03**

scale **NTS** drawn by **S.kumar**

date **July 2016** designed by **Sanjay Goel**

checked by **Anand Havelia**

architects
DEEPAK MEHTA & ASSOCIATES
ARCHITECTS, PLANNERS, VALUERS, LANDSCAPE & INTERIORS
PLOT NO. 16 ABHISHEK PLAZA L.S.C. MAYUR VIHAR PH II DELHI 91
PH: 65272180 TELEFAX: 22770180

services consultant
Consummate Engineering Services (P) Ltd.
Noida Office : B - 67, Sector - 67, Noida - 201 301
Tel : (0120) 2993590 (30 Lines)
Lko. Office : R 006, Rohas Plumeria, Gomti Nagar, Lucknow
Tel : (0522) 6515455
e mail : mail@cespln, website : www.cespln