


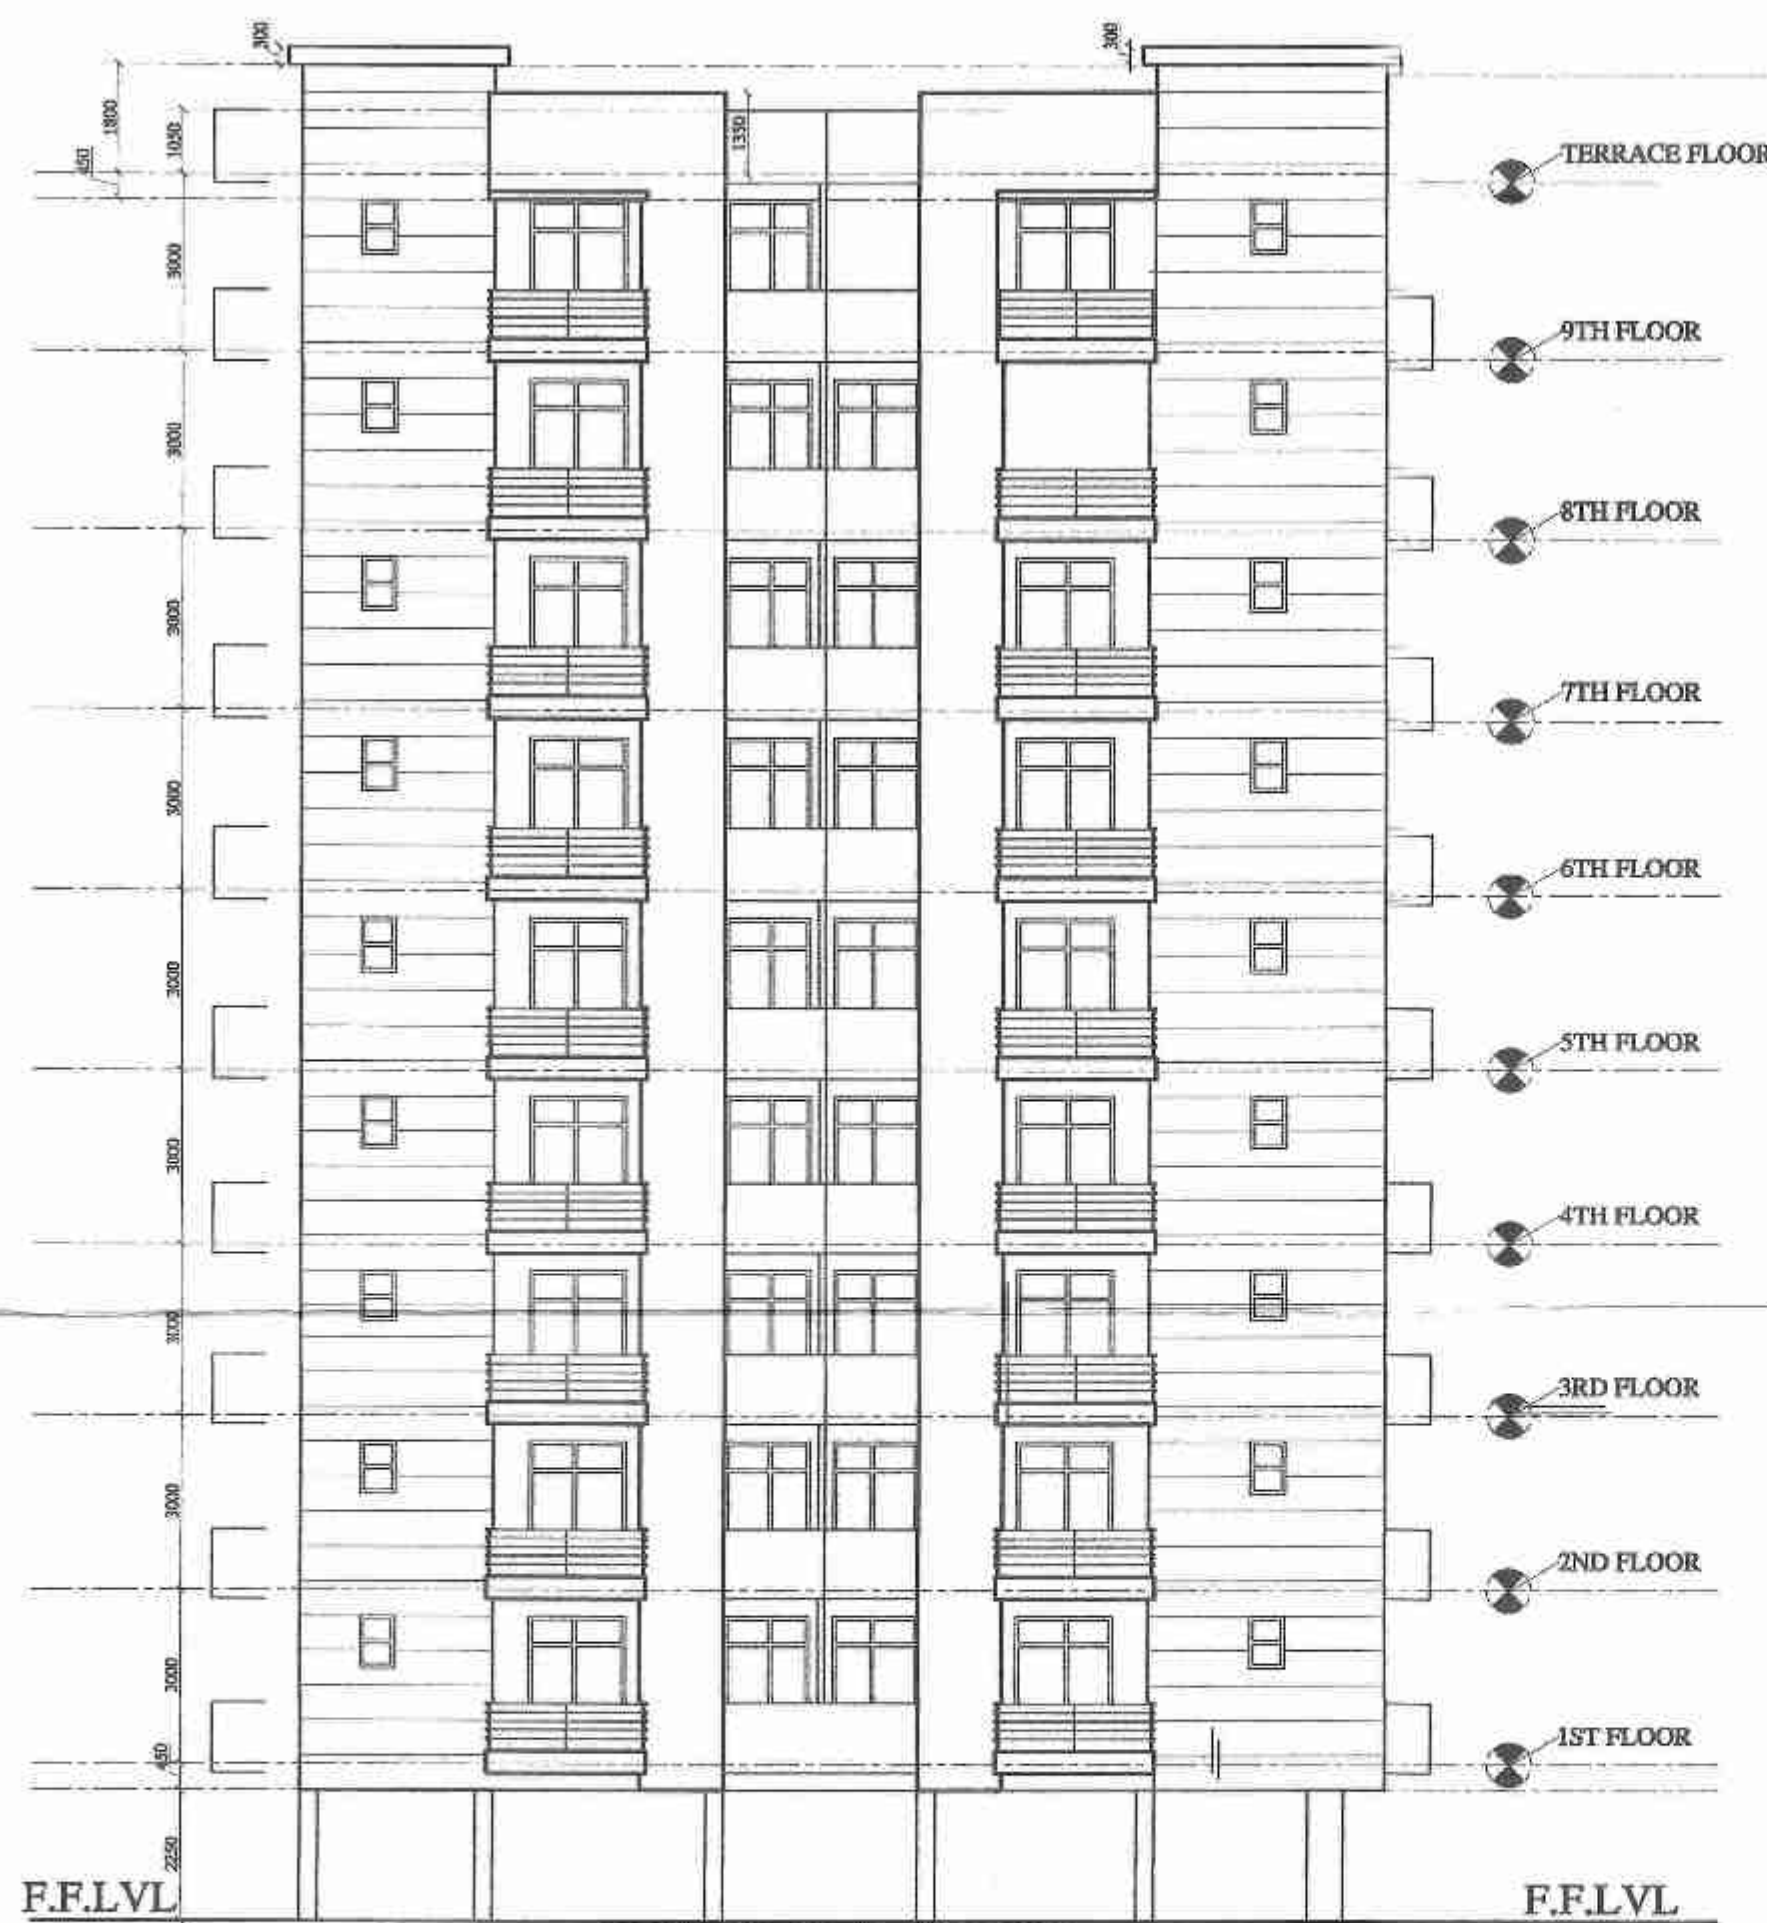

RIGHT SIDE ELEVATION



BACK SIDE ELEVATION



LEFT SIDE ELEVATION

PROJECT:
COMPOUNDING & COMPLETION RESIDENTIAL
GROUP HOUSING OF ARAZI NO. 76/2,
MAUZA- BHARALAI, WARD- SHIVPUR,
DISTRICT VARANASI.

OWNER'S NAME:
SMT. BHUVNESHWARI SING W/O. SHRI- AWADH NARAIN SINGH
&
SHRI-RAJIVE SINGH S/O SHRI- AWADH NARAIN SINGH
DEVELOPERS
M/S RUDRA REAL ESTATE LIMITED
80, JAI NARAYAN SANTRALEIN, GROUND 03,
HAWDA 711001 WEST BANGAL.
through the authorized agency-
MR. ANAND KUMAR AGARWAL
S/O. LATE ASHOK KUMAR AGARWAL
C-38/2018A, PLYERS KALA, CHOKKI,
VARANASI.

DRG. TITLE
ELEVATION

SCALE: 1:100

DATED: SACHCHIDANAND

DRN. BY: SACHCHIDANAND

ARCHITECT:
ASEEM SANRACHANA DESIGN LTD.
6 UDF, Himalaya House,
23 Kasturba Gandhi Marg,
Connaught Place
New Delhi - 110001

OWNER'S SIGN
(1)
(2)

DEVELOPER SIGN
Hemant

ARCHITECT'S SIGN
AR. RAJIV BAJPAI
B. ARCH. M.C.A.
CA/2002/29799
ASEEM SANRACHANA DESIGN LTD.

SHEET NO.
5/6