


LEGEND

TREES					
SYMBOL	KEY	BOTANICAL NAME	COMMON NAME	HEIGHT	SPREAD
	FB	FICUS BENJAMINA	WEeping FIG	4.0-5.0 M	7.5-9.0 M
	PA	PLUMERIA ALBA	WHITE CHAMPA	3.0-4.0 M	1.0-2.0 M
	DR	DELONIX REGIA	GULMOHAR	2.4-2.7 M	1.5-1.8 M
	PR	PLUMERIA RUBRA	RED CHAMPA	3.0-4.0 M	1.0-2.0 M
	CF	CASSIA FISTULA	AMALTAS	2.7-3.0 M	2.4-3.0 M
	BP	BAUHINIA PURPUREA	ORCHID TREE	UPTO 9M	UPTO 9M
SHRUBS					
SYMBOL	KEY	BOTANICAL NAME	COMMON NAME	HEIGHT	SPREAD
	IX	IXORA	-	0.4-0.6 M	0.45-0.6 M
	IR	IREFINE	-	0.3-0.45 M	0.1-0.9 M
	FP	FICUS PANDA	-	0.4-0.6 M	0.45-0.6 M
	FD	FICUS DANIELLA	STRAIGHT SHAPE TOPIARY	0.9-1.0 M	0.45-1.5M
	PH	PETUNIA HYBRIDA	PETUNIA	0.1-0.3 M	0.1-0.3 M
	SR	STRELITZIA REGINAE	-	0.4-0.6 M	0.45-0.6 M
	GJ	GARDENIA JASMINOIDES	JASMINE	1.0-3.0 M	0.9-3.0 M
	PX	PHLOX	-	0.1-0.3M	0.1-0.3M

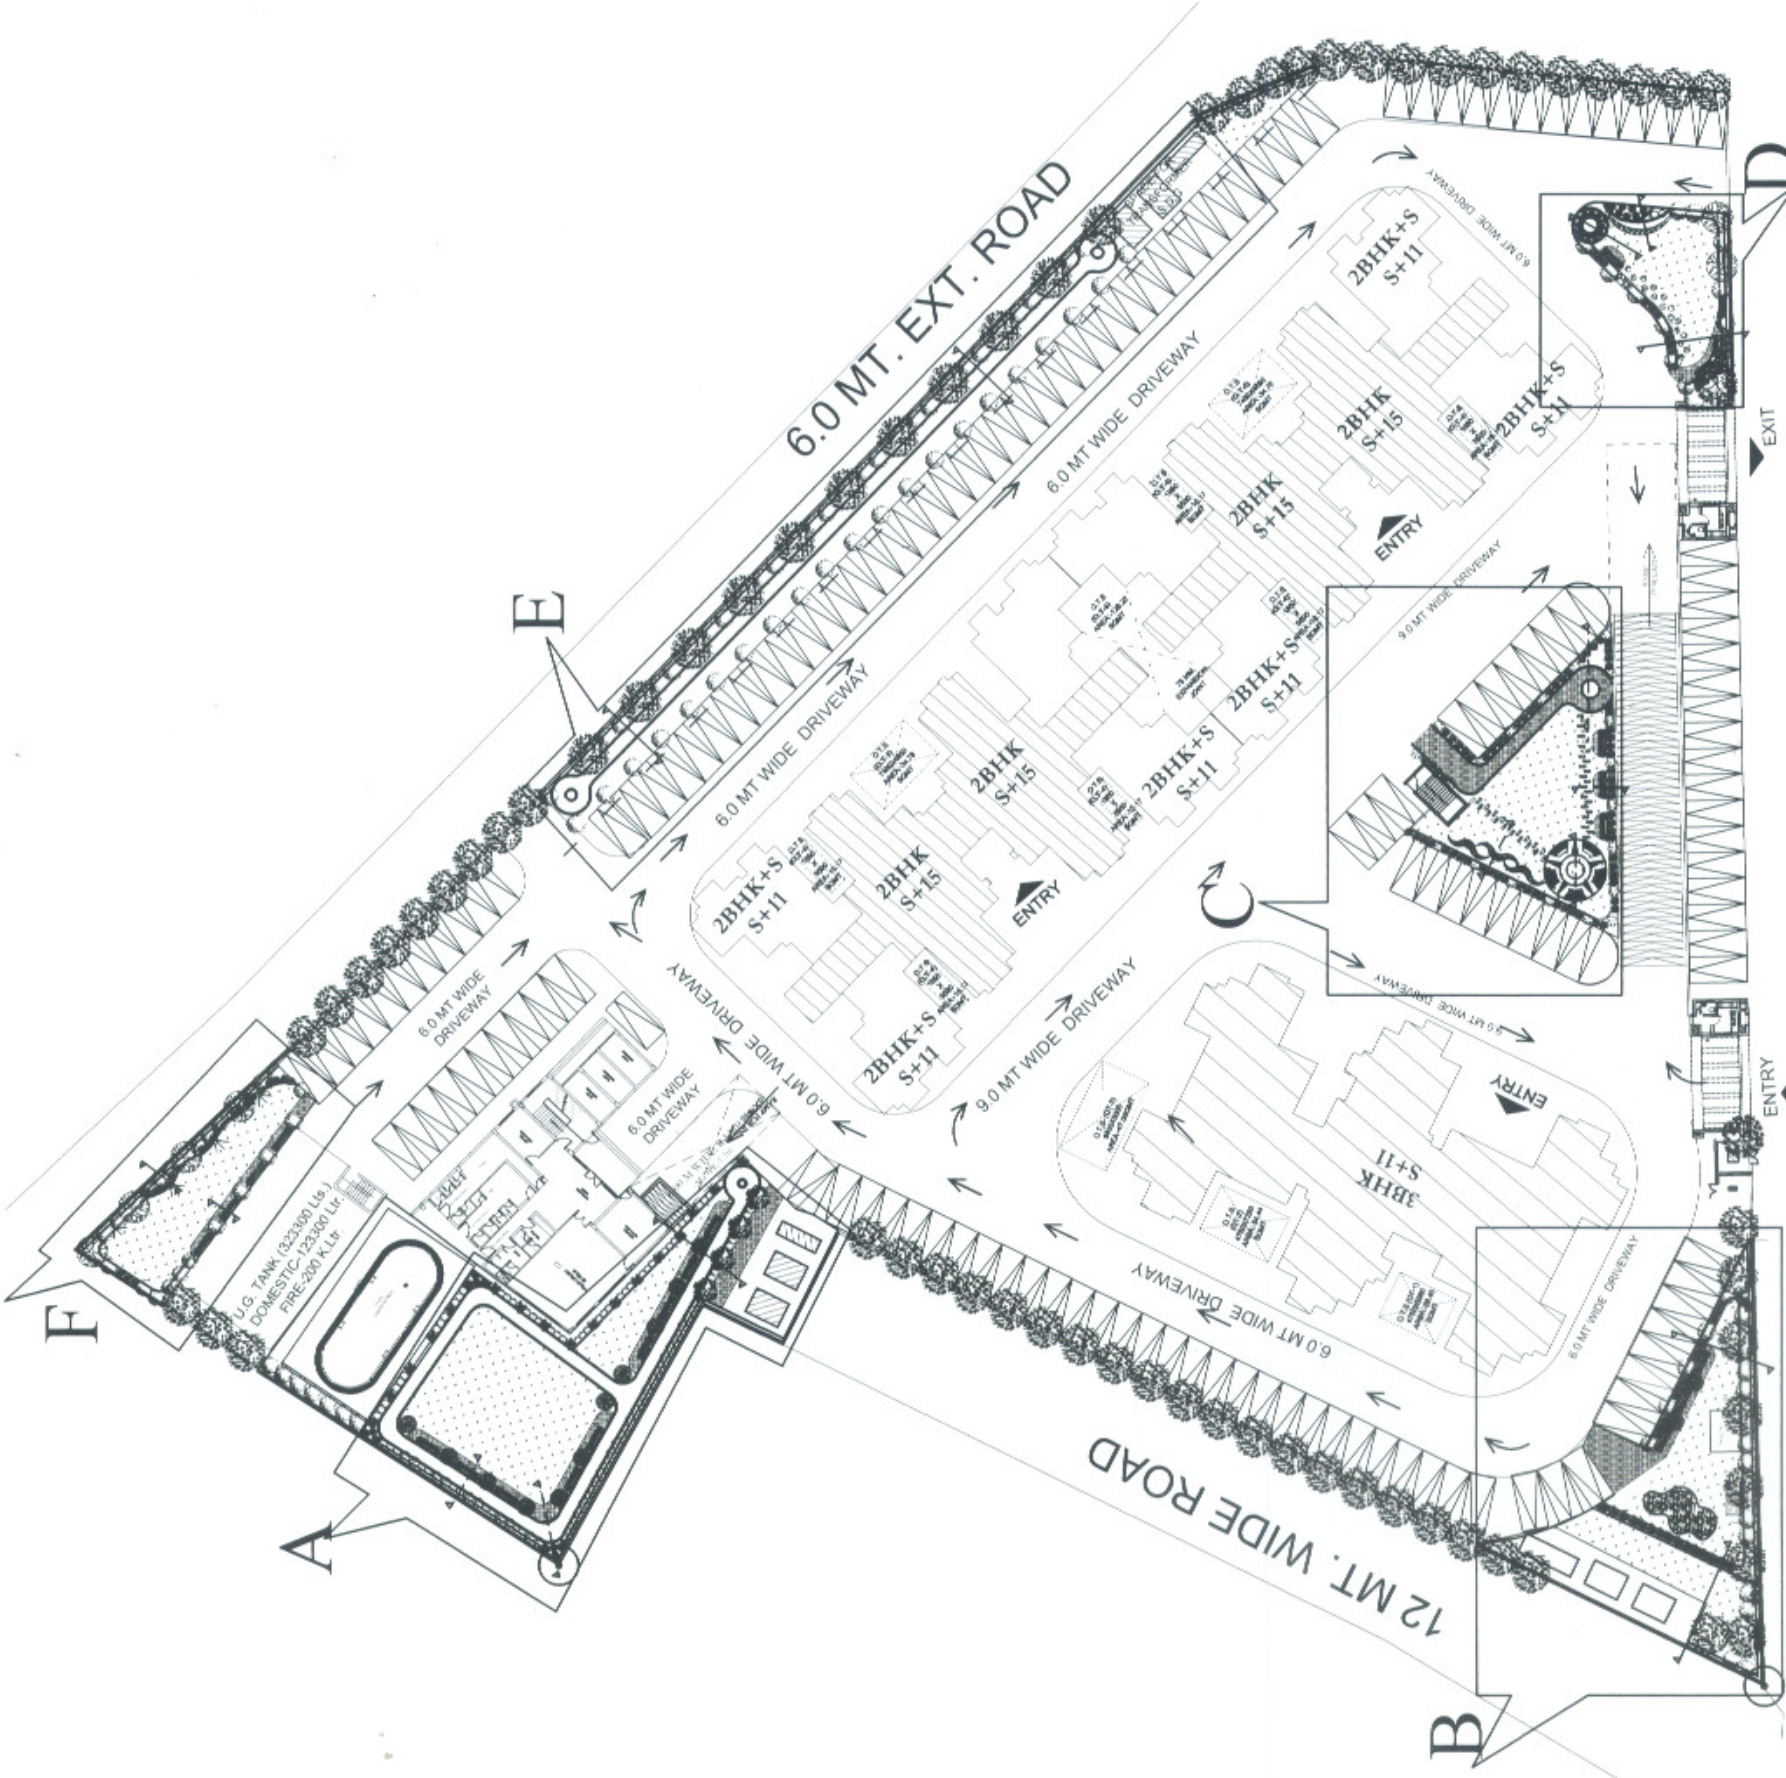

GRID:- 5.0 X 5.0m

PROJECT TITLE		PROPOSED GROUP HOUSING FOR GANGA ENCLAVE AT AMBEDKAR PURAM YOJANA, PANKI ROAD, KANPUR.	
DRAWING TITLE		LANDSCAPE MARKING PLAN	
DRAWING NO.	0161R-RG-01-EXL-00P01	REVI SHEET NO.	00 01
DATE	6 JUNE '18	SCALE	N.T.S
NOTES:		1. No dimensions to be scaled off the drawing. 2. Only written dimensions in Millimeters to be followed. 3. Any discrepancy found in the drawing to be immediately got clarified with the Architect of his representative at site. 4. All drawings are rechecked and shall be read in conjunction with other drawings.	
This drawing is the property of ARINEM Consultancy Services Pvt. Ltd. and is not to be reproduced, copied, handed over to a third party or used for any other purpose other than for which it has been loaned.			
REV	DATE	APPROVED BY & DATE	STATUS
00	30.05.18	VINAY 04.06.18	RELEASED FOR EXECUTION
01			
02			
03			
04			
05			
06			
REF		DRAWING NO.	