



Project Title :
 PROPOSED LAYOUT PLAN UNDER AFFORDABLE
 HOUSING POLICY G.O-SANKHYA:6 3/ 2021/ 1093/
 EIGHT- 1- 21- 34BATHAK/ 2014 T.C.
 FOR M/S EVERGROVE ESTATE PVT LTD.
 THROUGH ITS DIRECTOR NISHIT JAISWAL,
 S/O SHRI RISHIKANT JAISWAL R/O 395,
 SADAR BAZAR CANT, BAREILLY
 SITE AT KHET NO.-109P, 112P & 113 OF
 VILLAGE ITAUWA BENIRAM, TEHSEEL &
 DISTT. BAREILLY.

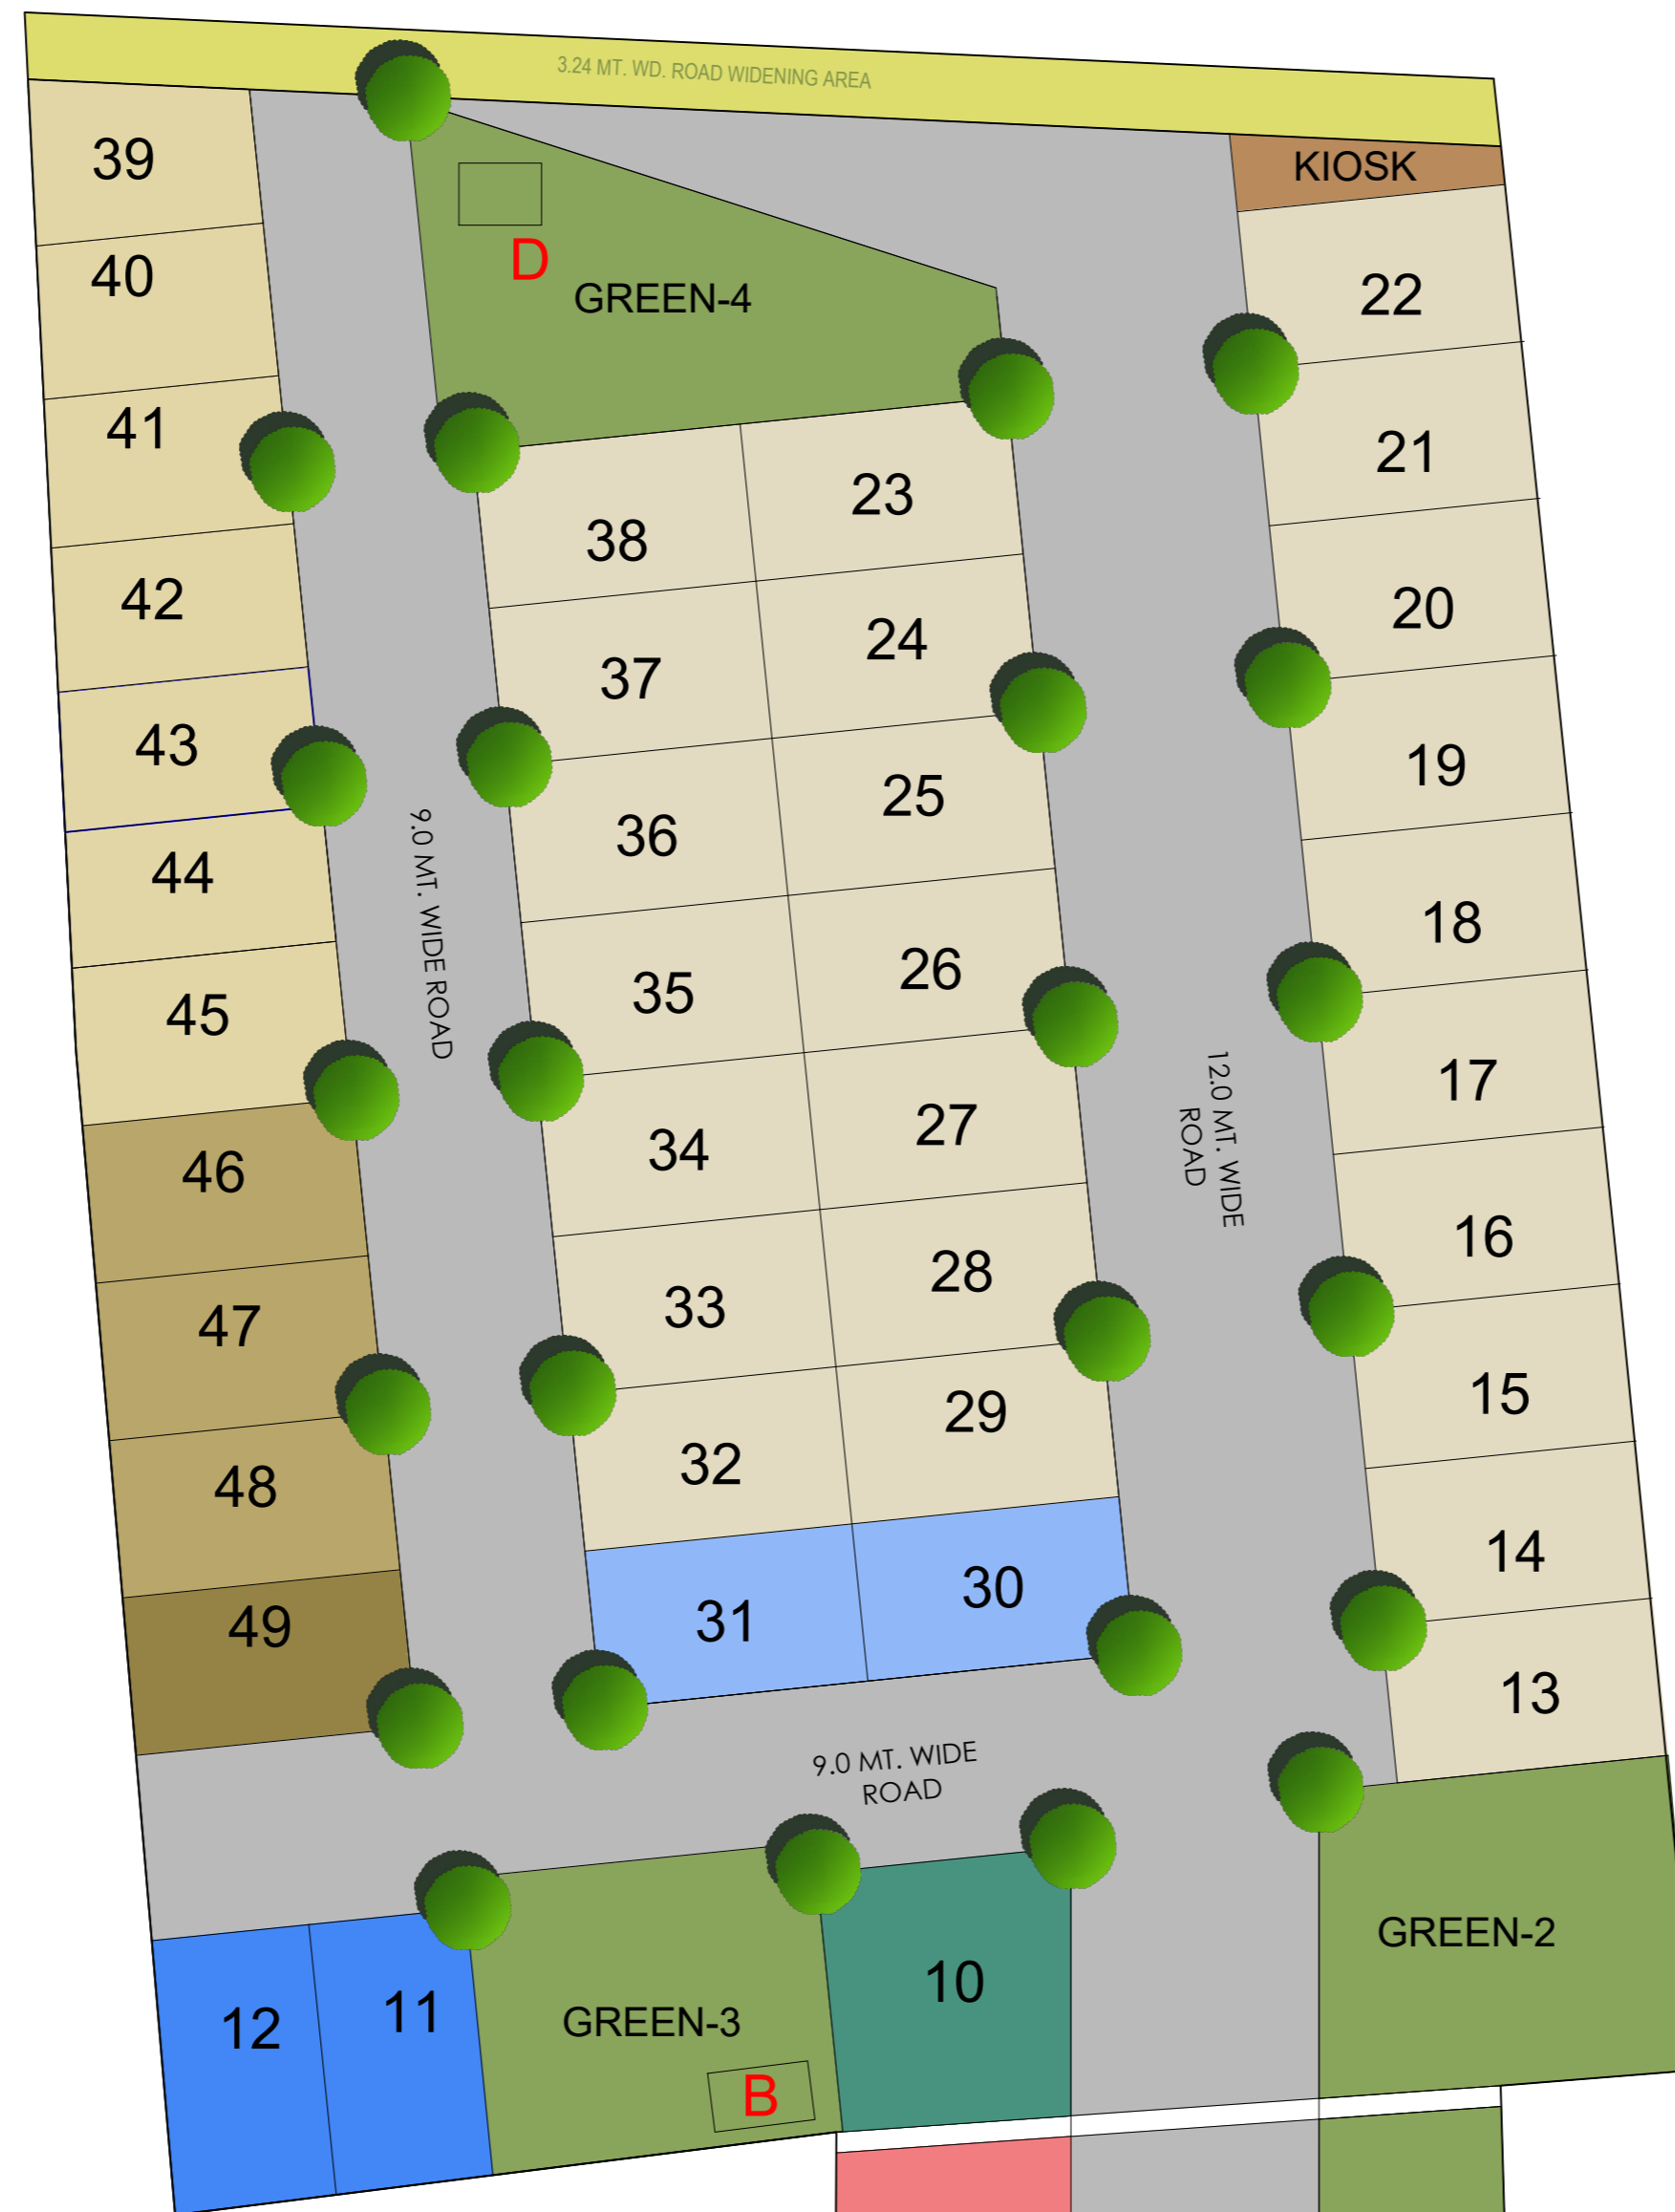

LEGEND

	PLOT 1-8	(11.67x12.53)
	PLOT 9	(11.67x12.96)
	PLOT 10	(11.76x13.00)
	PLOT 11-12	(7.39x13.10)
	PLOT 13-29	(7.65X13.00)
	PLOT 30-31	(9.15X13.00)
	PLOT 32-38	(7.65X13.00)
	PLOT 39	(6.85X10.89)
	PLOT 40	(7.41X11.26)
	PLOT 41	(7.41X11.26)
	PLOT 42	(7.41X11.26)
	PLOT 43	(7.41X11.26)
	PLOT 44	(7.41X11.26)
	PLOT 45	(7.41X11.26)
	PLOT 46	(7.41X11.26)
	PLOT 47	(7.41X11.26)
	PLOT 48	(7.41X11.26)
	PLOT 49	(7.41X11.26)
	COMMERCIAL	

- A. MAIN GATE
- B. UGT
- C. RWH
- D. STP

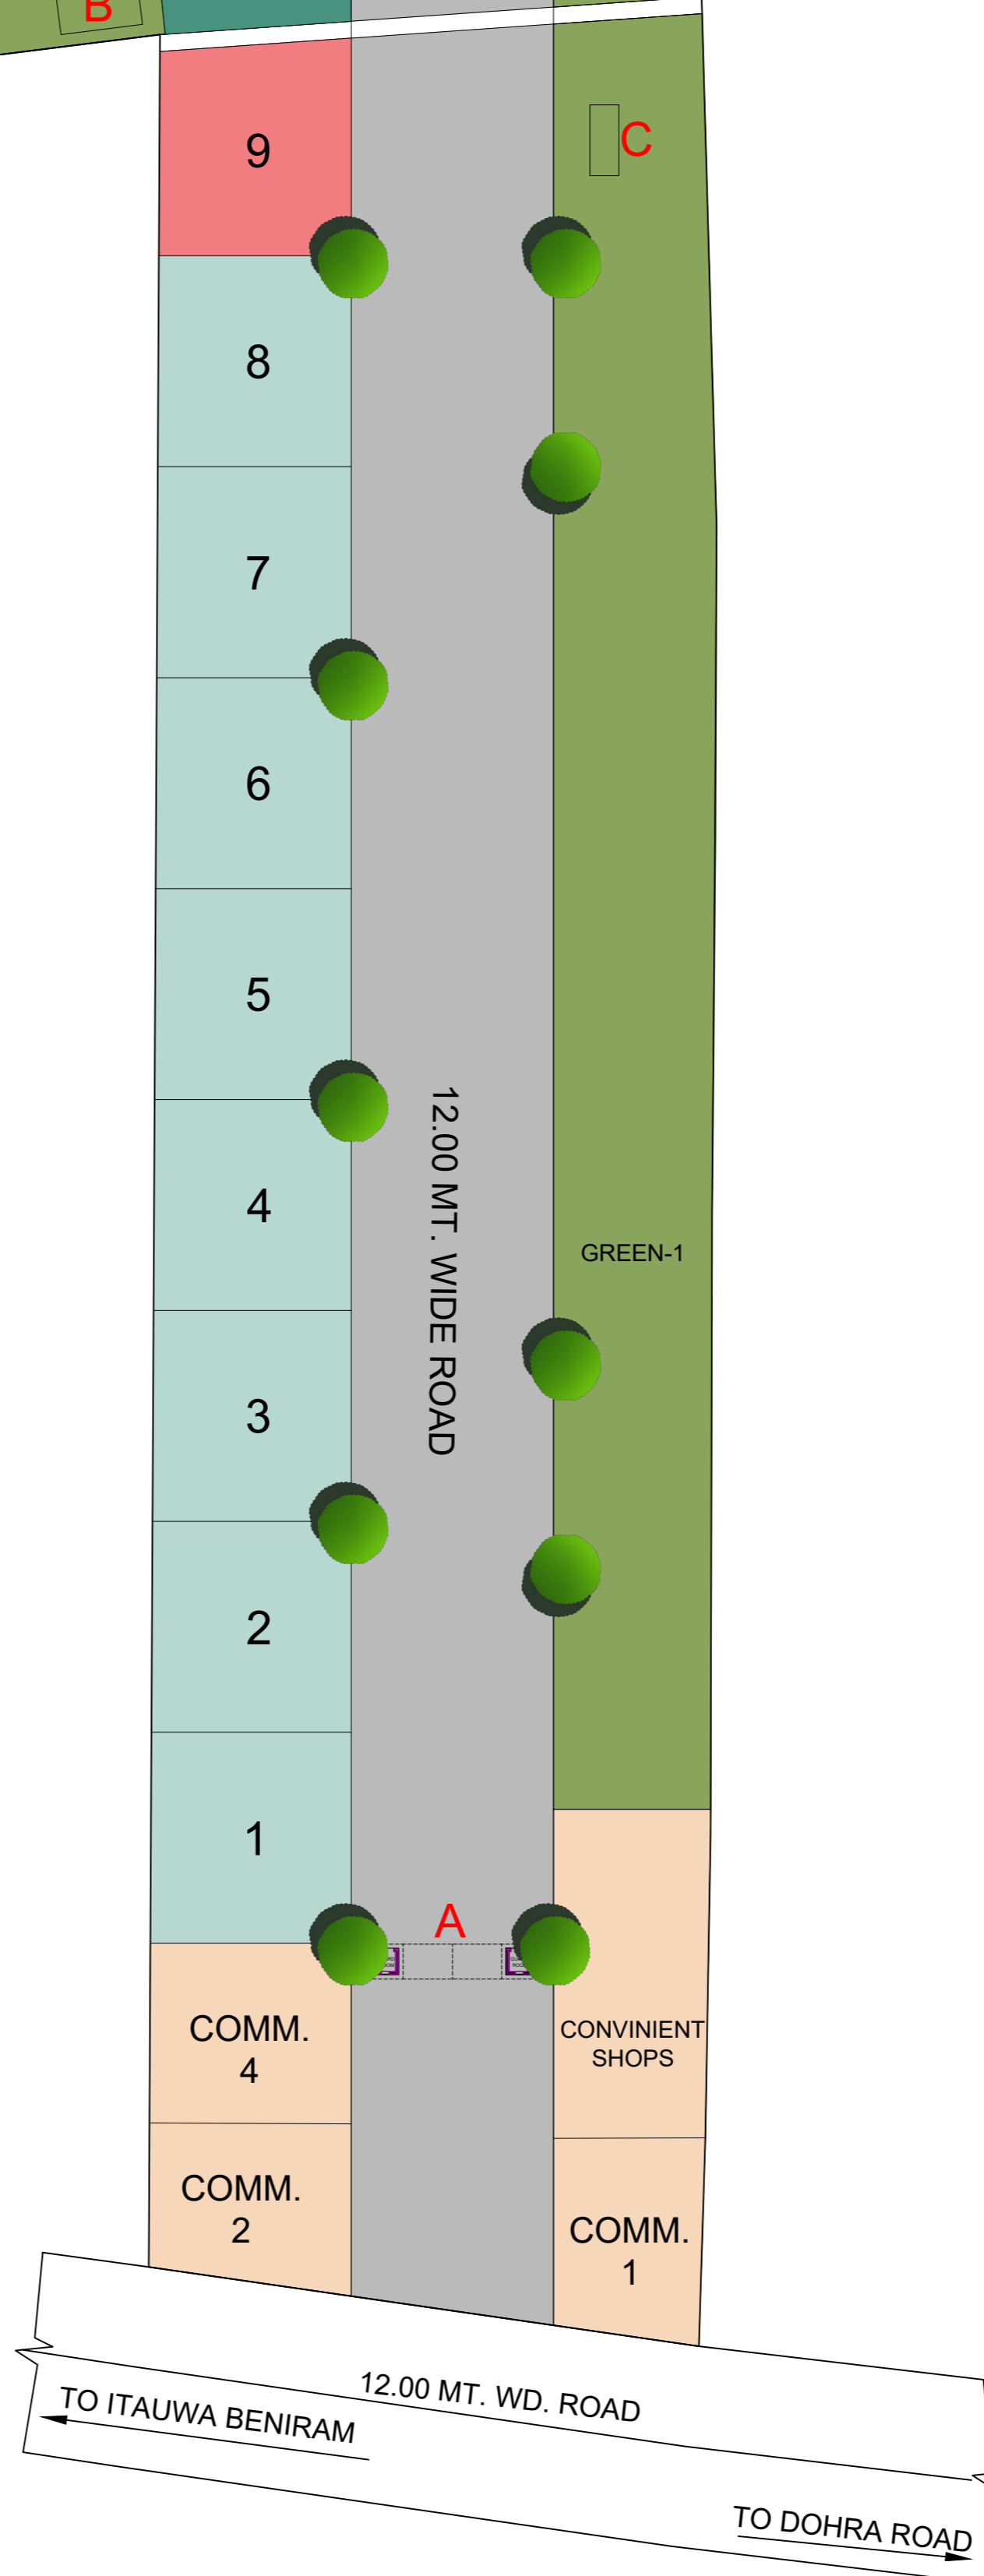

DRAWING TITLE		
PRESENTATION PLAN		
COA NO. CA/90/13235	NORTH 	DATE: 06.09.25
ARCHITECT:		
<small>ANUPAM ARCHITECTS & INTERIOR DESIGNERS B-340 RAIBEDRA NAGAR, BAREILLY, U.P. (PIN: 243001)</small>		